

1604 Derby Rd.



South (Front) Elevation



West (Left) Elevation



North (Rear) Elevation



East (Right) Elevation

NO	DESCRIPTION	BY	DATE



PROJECT DESCRIPTION
1604 DERBY ROAD
RESIDENTIAL SUBDIVISION


SHEET TITLE
Lot 1: Elevations

DATE: 18.02.16
SCALE: 1/16" = 1'-0"


SHEET:

A-4

1604 Derby Rd.

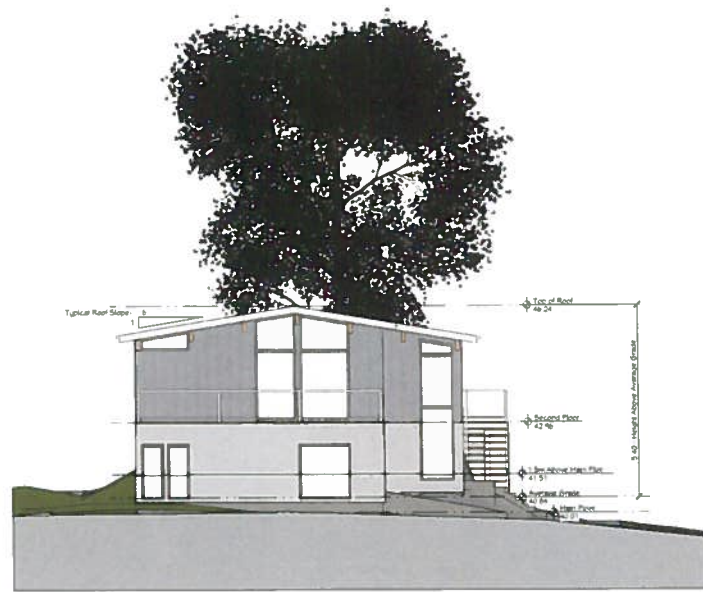

South (Front) Elevation

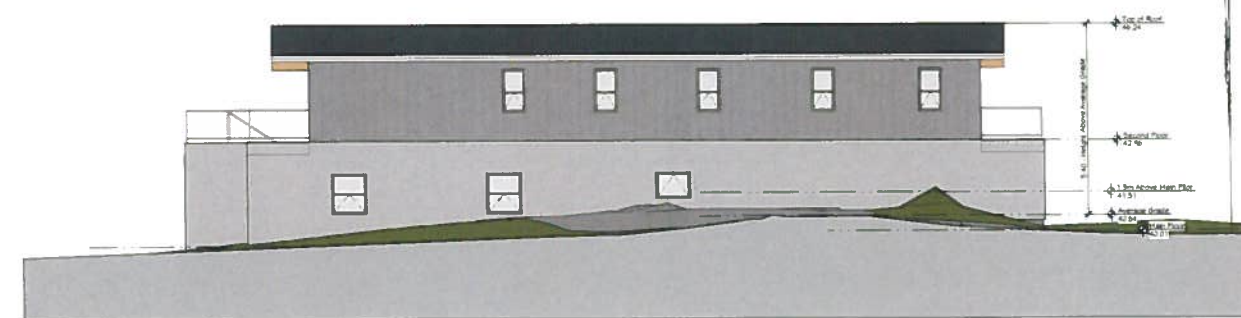

West (Left) Elevation



North (Rear) Elevation



East (Right) Elevation

NO	DESCRIPTION	BY	DATE

RECEIVED
 FEB 28 2018
 PLANNING DEPT.
 DISTRICT OF SAANICH

PROJECT DESCRIPTION
 1604 DERBY ROAD
 RESIDENTIAL SUBDIVISION

SHEET TITLE
 Lot 2: Floor Plans


DATE: 18.02.16
 SCALE: 1/16" = 1'-0"

SHEET:
A-5

1604 Derby Rd.



South (Front) Elevation

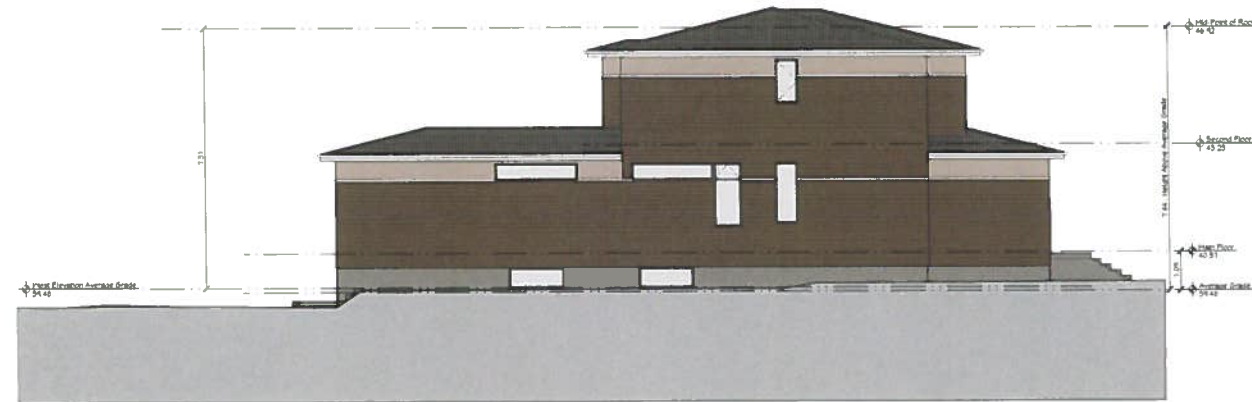

West (Left) Elevation



North (Rear) Elevation



East (Right) Elevation

NO	DESCRIPTION	BY	DATE



PROJECT DESCRIPTION
1604 DERBY ROAD
RESIDENTIAL SUBDIVISION

SHEET TITLE:
Lot 3: Elevations

DATE: 18.02.16
SCALE: 1/16" = 1'-0"

SHEET:

A-8

1604 Derby Rd.




View from the Southeast



View from the Southwest

NO	DESCRIPTION	BY	DATE

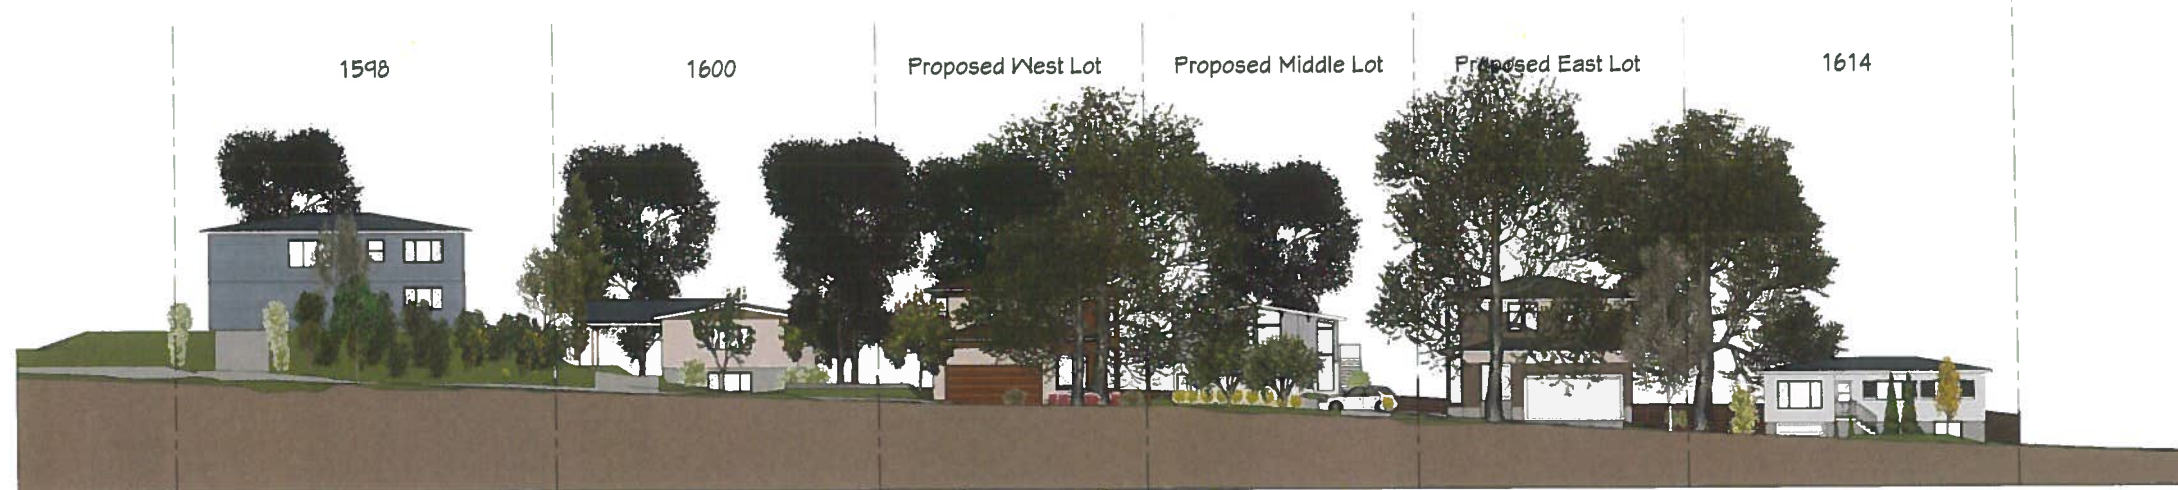

Streetscape

RECEIVED
FEB 28 2018
PLANNING DEPT.
DISTRICT OF SAANICH

PROJECT DESCRIPTION
1604 DERBY ROAD
RESIDENTIAL SUBDIVISION

SHEET TITLE:
SITE VIEWS

DATE: 18.02.16
SCALE: 3/32" = 1'-0" (1:125)

SHEET:

A-9