


**2** EXISTING SITE PLAN  
A100 3/12/17 - 1:47 (1/2004)

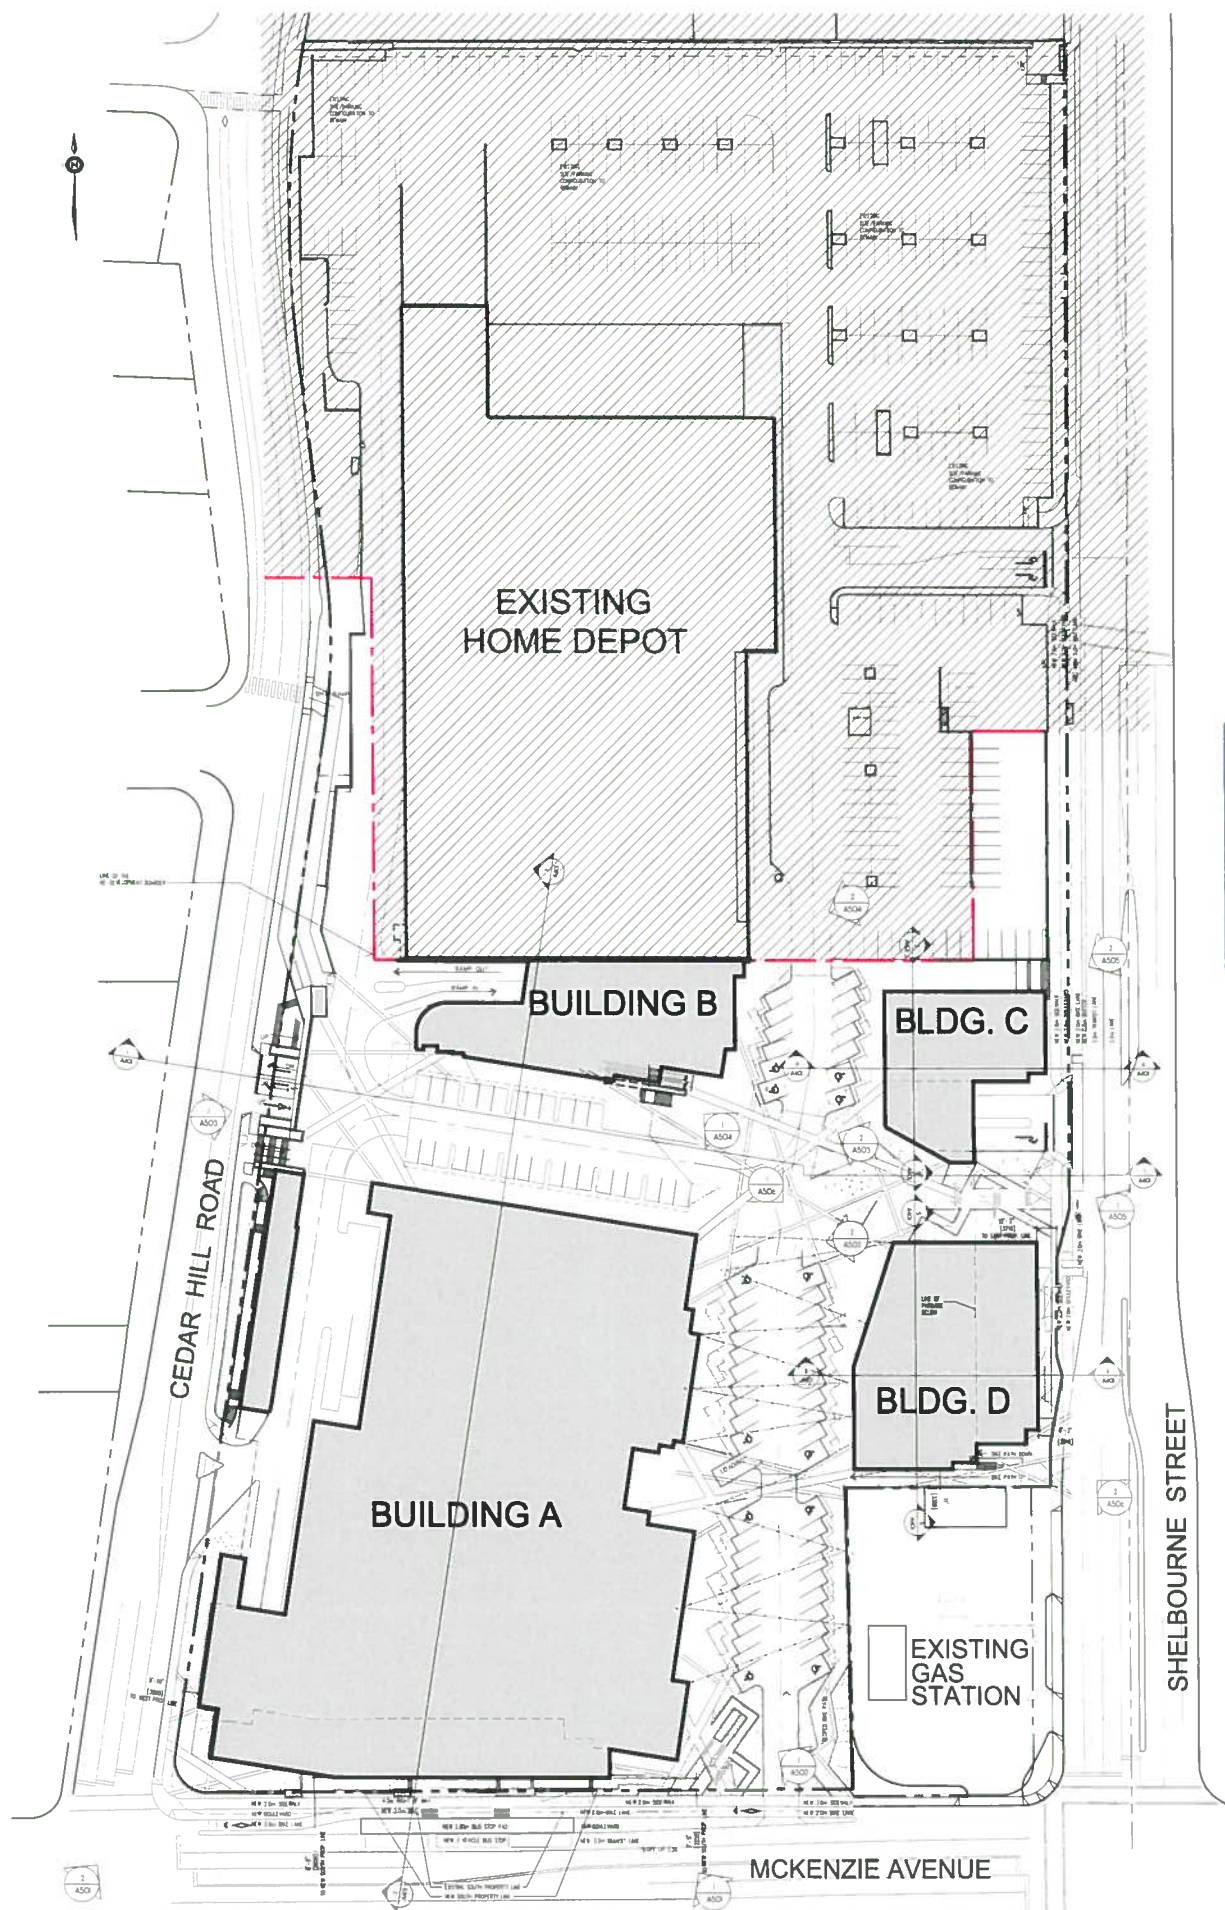

**1** PROPOSED SITE PLAN  
A100 3/12/17 - 1:47 (1/2004)

**RECEIVED**  
 NOV 07 2017  
 PLANNING DEPT.  
 DISTRICT OF SAANICH



NO.	REVISION	DATE
1	ISSUED FOR PERMITS & DEVELOPMENT PERMIT	1/18/2017
2	REVISION	NOV 07 2017

**UNIVERSITY HEIGHTS SHOPPING CENTER MIXED-USE DEVELOPMENT**

3956 SHELBOURNE STREET  
 SAANICH, BC V8N 3E2



**CONTRACTORS**  
 STRUCTURAL: W&E ENGINEERS LTD.  
 MECHANICAL: BISHOP ENGINEERS LTD.  
 ELECTRICAL: HENKETS & HENKETS LTD.  
 CIVIL: HENKETS & HENKETS LTD.  
 LANDSCAPE: PING LANDSCAPE ARCHITECTS

**SITE PLAN EXISTING & NEW**

PROJECT NO.	100	DRAWN BY	JMS
SCALE	AS SHOWN	REVIEW BY	JMS
SHEET	1/10	DRAWING NO.	A100