





O.C.A. ARCHITECTURE INC.  
 2724 W. 1st AVENUE, VANCOUVER BC V6K 1H3  
 Tel: 604-408-8970 Email: info@oca-arch.com

CONTRACTORS TO CHECK AND VERIFY ALL DIMENSIONS AND LEVELS PRIOR TO COMMENCING ANY WORK. ALL DISCREPANCIES, ERRORS OR OMISSIONS TO BE REPORTED TO THE ARCHITECT IMMEDIATELY. ALL DRAWINGS, SPECIFICATIONS AND RELATED DOCUMENTS ARE THE COPYRIGHT PROPERTY OF THE ARCHITECT. REPRODUCTION OF THE DRAWINGS, SPECIFICATIONS AND RELATED DOCUMENTATION WHOLE OR IN PART IS PROHIBITED WITHOUT THE ARCHITECT'S WRITTEN CONSENT.

**RECEIVED**  
 MAR 15 2024  
 PLANNING DEPT.  
 DISTRICT OF SAANICH

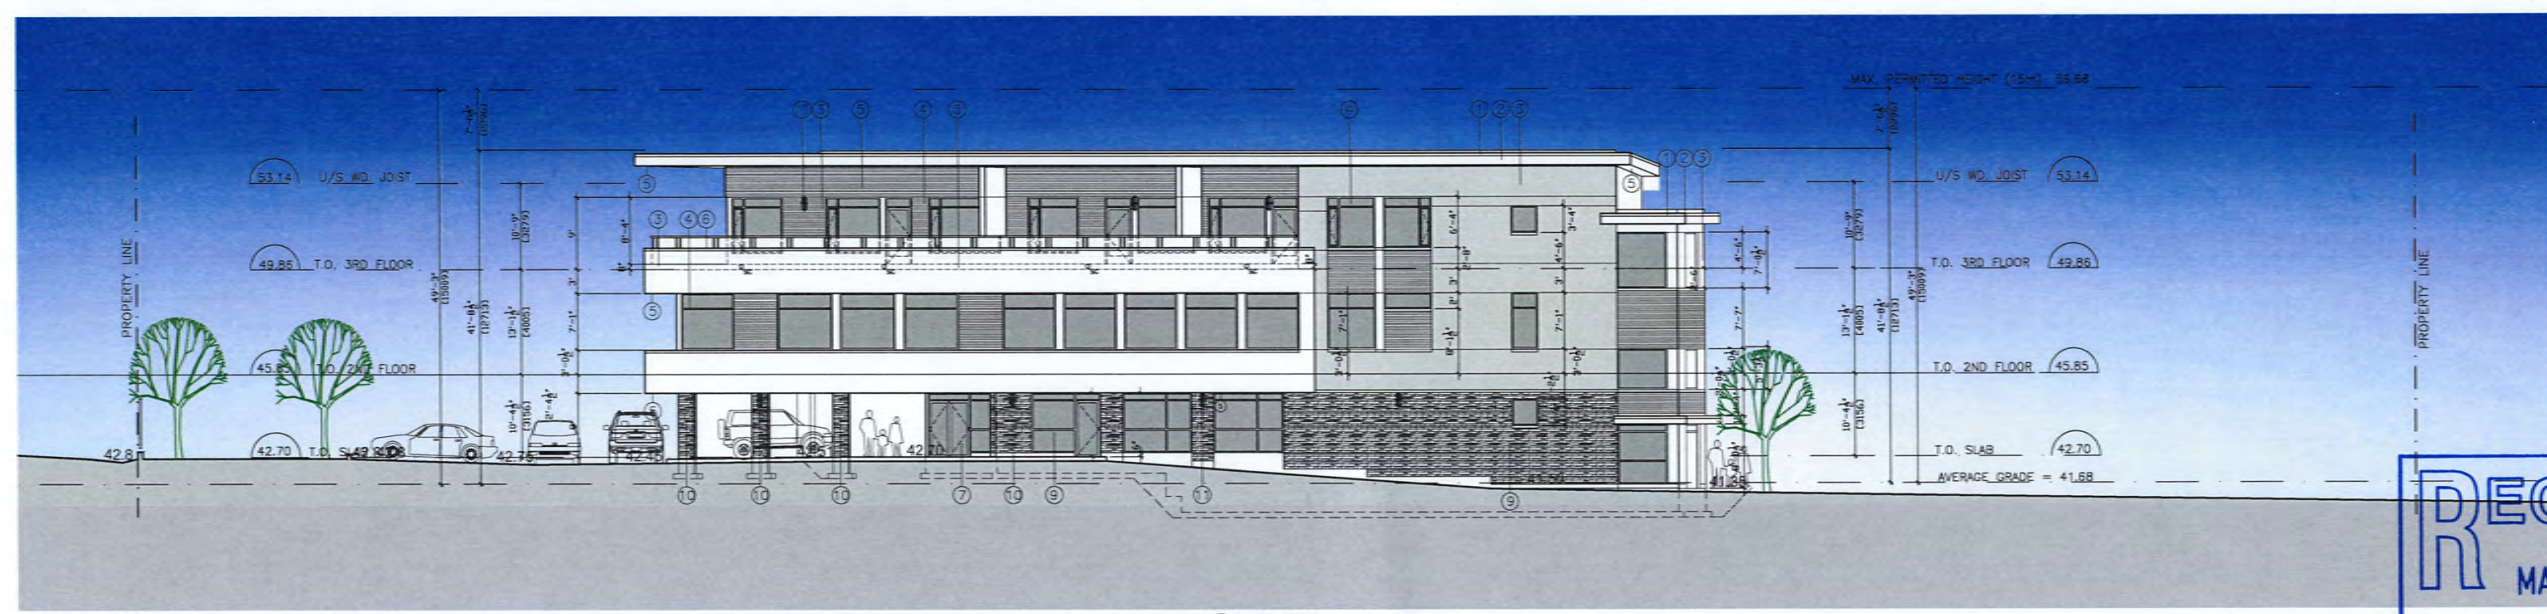


1 WEST ELEVATION

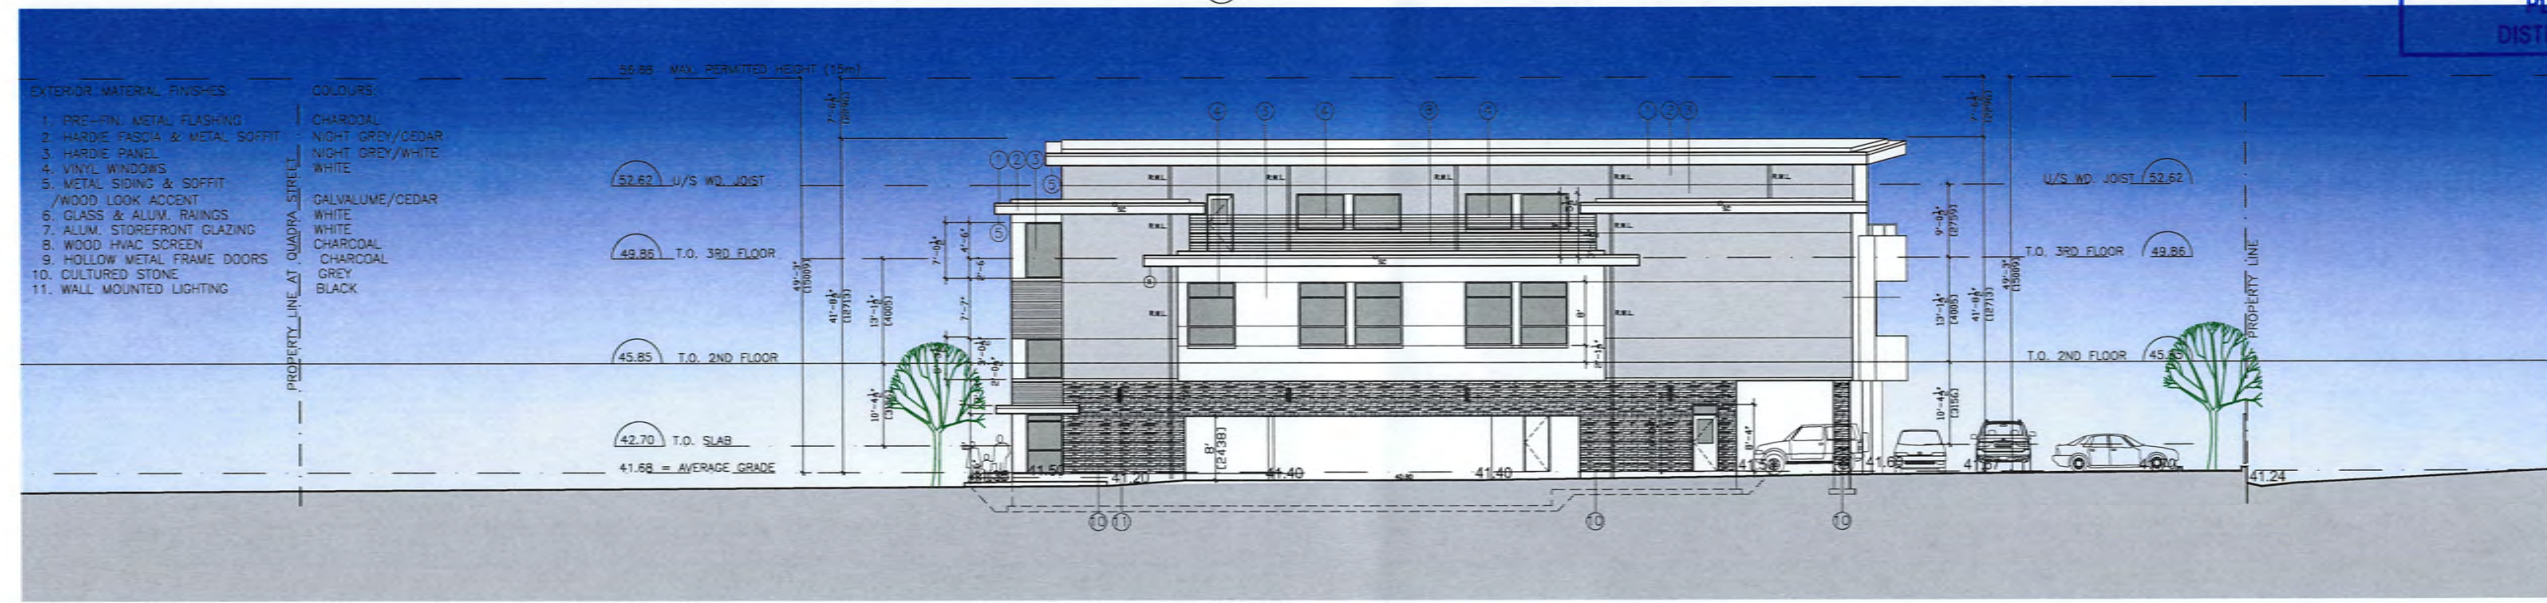

2 EAST ELEVATION



3 NORTH ELEVATION

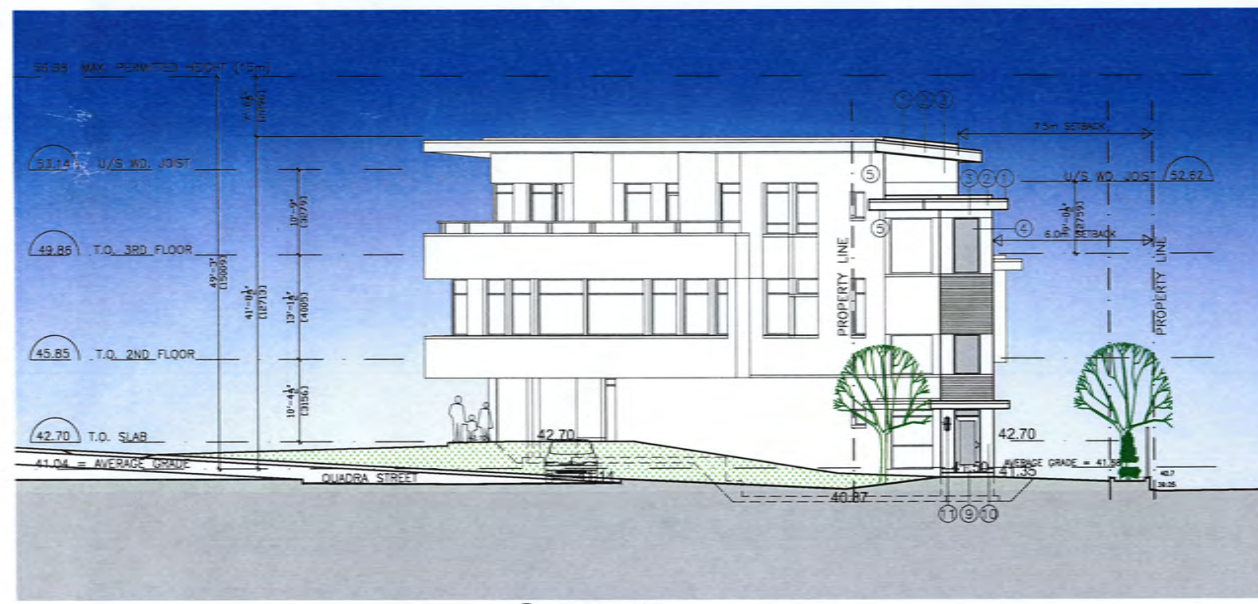

4 SOUTH ELEVATION

- EXTERIOR MATERIAL FINISHES
- PRE-FIN. METAL FLASHING
  - HARDIE FASCIA & METAL SOFFIT
  - HARDIE PANEL
  - VINYL WINDOWS
  - METAL SIDING & SOFFIT / WOOD LOOK ACCENT
  - GLASS & ALUM. RAINING
  - ALUM. STOREFRONT GLAZING
  - WOOD HVAC SCREEN
  - HOLLOW METAL FRAME DOORS
  - CULTURED STONE
  - WALL MOUNTED LIGHTING
- COLORS
- CHARCOAL
  - NIGHT GREY/CEDAR
  - NIGHT GREY/WHITE
  - WHITE
  - GALVALUME/CEDAR
  - WHITE
  - CHARCOAL
  - CHARCOAL GREY
  - BLACK

1	Revision:
---	-----------

6	REVISION & DP RESUBMISSION	3/1/24
5	REVISION & DP RESUBMISSION	2/26/24
4	REVISION & DP RESUBMISSION	8/24/23
3	REVISION & DP RESUBMISSION	1/10/23
2	REVISION & DP RESUBMISSION	11/16/22
1	REVISION & DP	3/4/22

Project:  
**4079 QUADRA STREET**  
 SAANICH, B.C.

Drawing Title:  
**ELEVATIONS**



Scale: 3/32"=1'-0"  
 Drawn By:  
 Checked By:  
 Project Number: 2021  
 Date: NOV 2020  
 Drawing Number:

**A03.1**