


FRONT & REAR ELEVATIONS

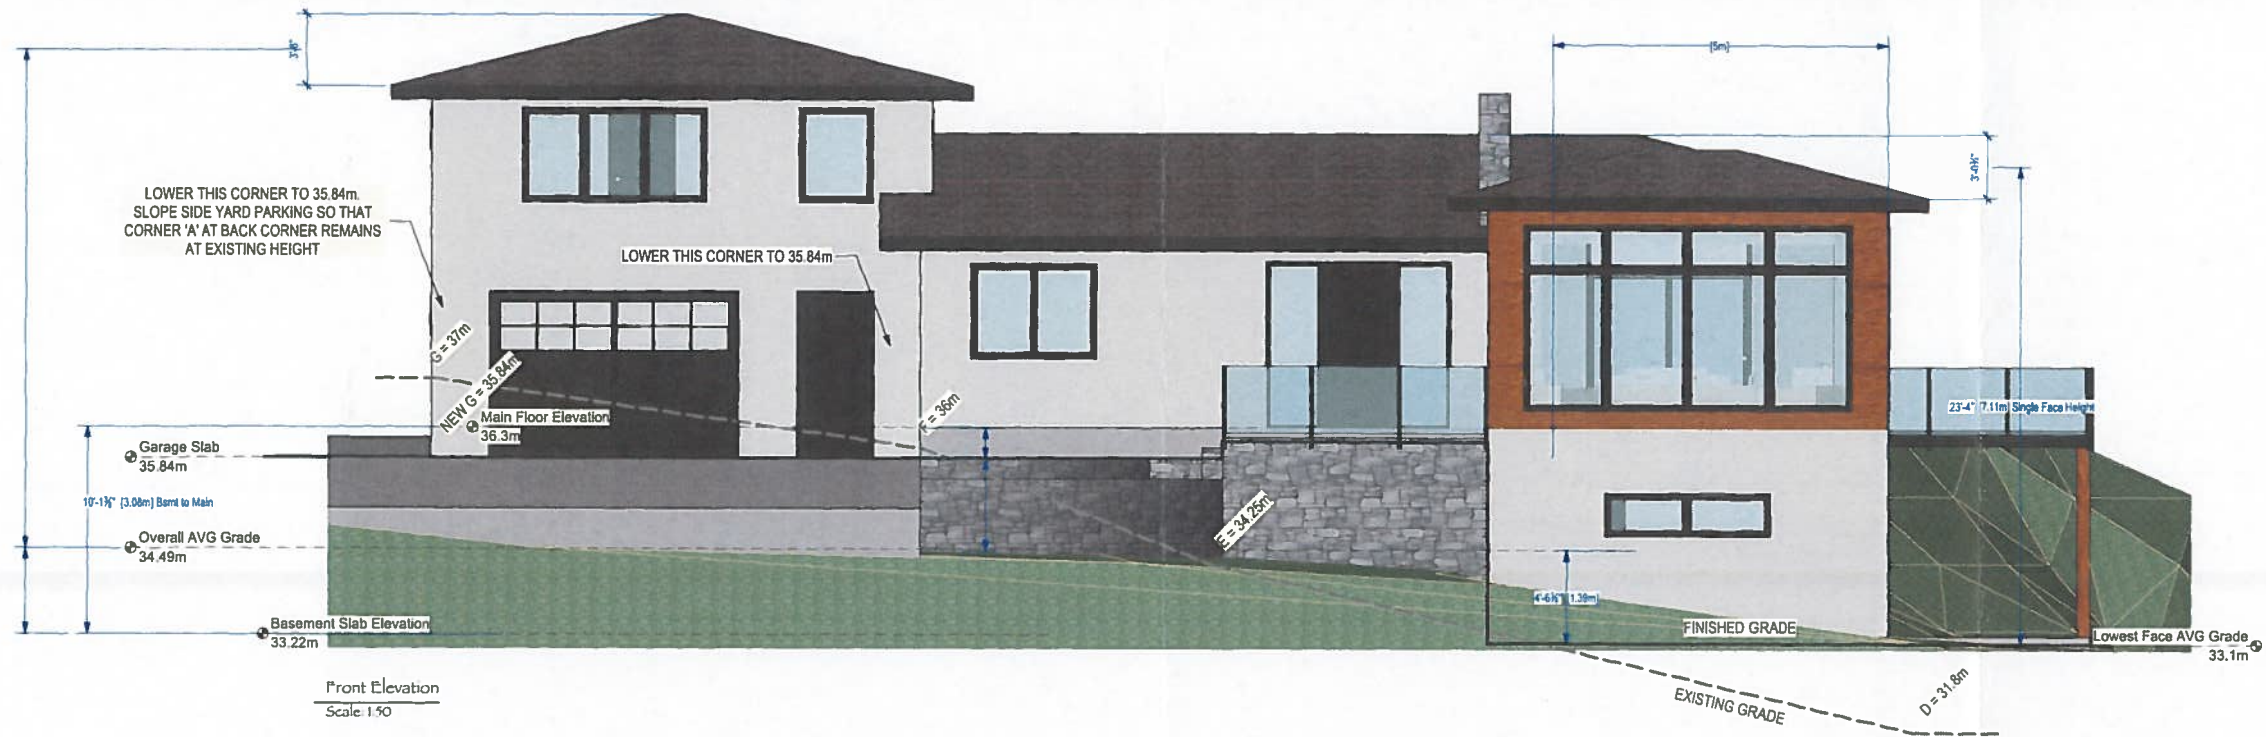

RECEIVED
MAR 08 2021
PLANNING DEPT.
DISTRICT OF SAANICH

	2302 GROVE CRES. SIDNEY, BC VOL. 3 PB	DWG NO: 2 OF 7	DESIGN BY: TARA & Others	~1098 Jasmine Subdivision~ Terry Webber & Janice Parker AND Matthew & Kristine Parker-Hall
	PH: 250.254.8308 CELL: 250.188.4711 cumming.design@shaw.ca	DATE: 2020 Dec 15 5:30:54 PM	DRAWN BY: TARA	

LEFT & RIGHT ELEVATIONS & MODEL VIEWS



Left Elevation
Scale: 1:50



Right Elevation
Scale: 1:50



Front Left
Scale: 1:50



Front Right
Scale: 1:50



Rear Right
Scale: 1:50



Rear Left
Scale: 1:50

RECEIVED
MAR 08 2021
PLANNING DEPT.
DISTRICT OF SAANICH

	2302 GROVE CRES. SIDNEY, BC V8L 3P8 PH: 250.253.8308 CELL: 250.255.4718 cumming.design@shaw.ca	DWG NO 3 OF 7	DESIGN BY: TARA & Others	~1098 Jasmine Subdivision~ Terry Webber & Janice Parker AND Matthew & Kristine Parker-Hall
	DATE: 2020 Dec 15 5:31:12 PM	DRAWN BY: TARA		