

1141 Bute St.
Victoria, B.C.
V8Z 1L9

NO	DESCRIPTION	BY	DATE
1 0	D P Application	DK	2019 09 23
2 0	D P Application R1	DK	2020 04 27
3 0	D P Application R2	DK	2020 09 28




South Elevation



East Elevation



North Elevation

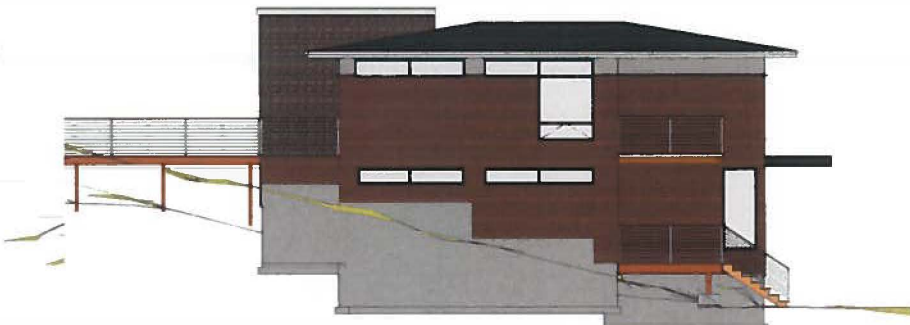


Elevation 6



View From the Northeast



View From the Southwest

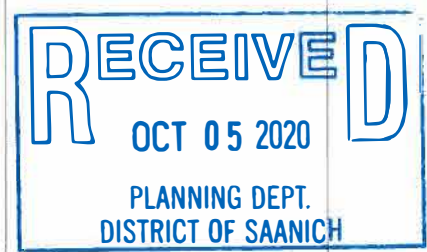

PROJECT DESCRIPTION
1141 Bute Street
Residence

SHEET TITLE
PLANS AND ELEVATIONS

DATE: 20.04.27
SCALE: 1:100

SHEET: