


FRONT ELEVATION (SOUTH)

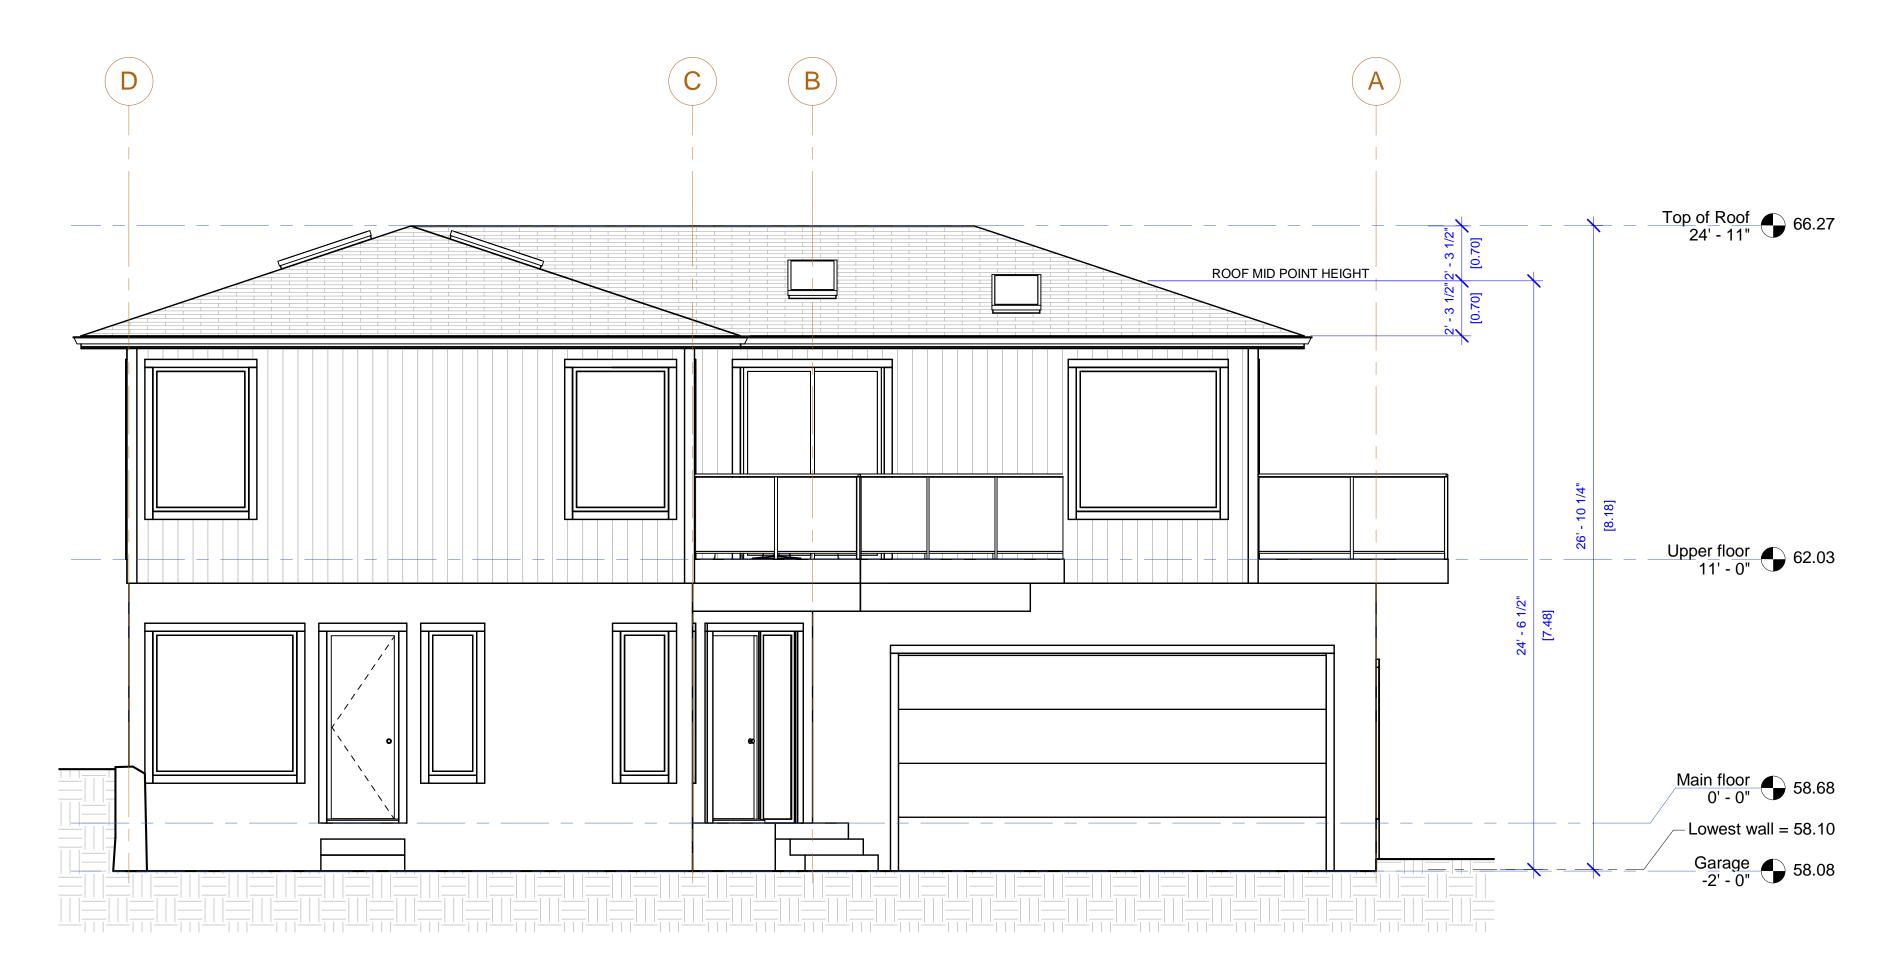

LEFT SIDE ELEVATION (WEST)

1/4" = 1'-0"



Copyright reserved.
This plan and design is and remains at all times the exclusive property of Aspire Custom Designs Ltd. and cannot be used in whole or in part without the administrators written consent. These drawings are not to be scaled off. The client must confirm all building material sizes before ordering or purchasing. Any discrepancies noted on this drawing must be reported to Aspire Custom Designs Ltd immediately. Aspire Custom Designs reserves the right to recall drawings from any local municipality, city or jurisdiction.

RECEIVED MAR 21 2023 PLANNING DEPT. DISTRICT OF SAANICH

No.	Date	Appr	Revision	Notes
Α	23-03-01	Permit set	t	
No.	Date	. 5.7111. 301	Issue notes	
/	/			
		\	\ /	\
1			1	
			/ \	
		/		
\				
Design Fin	m			
		Aspire (Custom Designs	
		114 Victoria B	5 Bute Street C Canada V8Z-1L9	
			Baker 250-415-185	
Consultan	ı			
Project title	•			
		JUDG	SE PLACE	
		NEW	/ HOUSE	
Sheet title				

1/4" = 1'0" or as noted


A3.0

Mar 01, 2023



RIGHT SIDE ELEVATION (EAST)

1/4" = 1'-0"

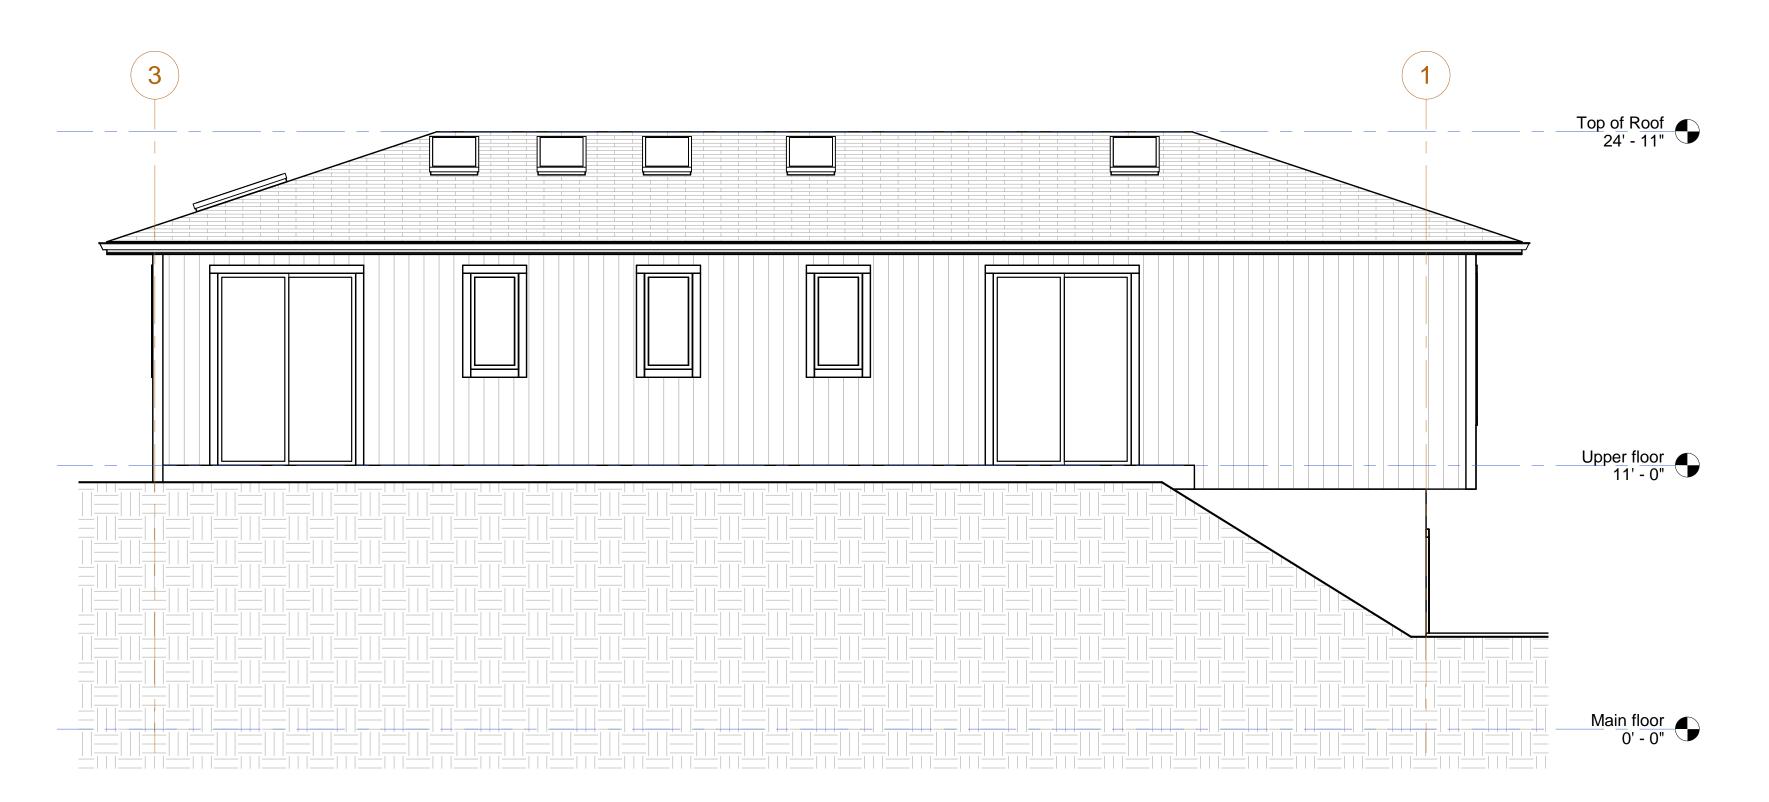

REAR ELEVATION (NORTH)

1/4" = 1'-0"



Copyright reserved.
This plan and design is and remains at all times the exclusive property of Aspire Custom Designs Ltd. and cannot be used in whole or in part without the administrators written consent. These drawings are not to be scaled off. The client must confirm all building material sizes before ordering or purchasing. Any discrepancies noted on this drawing must be reported to Aspire Custom Designs Ltd immediately. Aspire Custom Designs reserves the right to recall drawings from any local municipality, city or jurisdiction.

RECEIVED MAR 21 2023 PLANNING DEPT. DISTRICT OF SAANICH

	Date	Appr	Revision	Notes
A	23-03-01	Permit se	t	
A No.	23-03-01 Date	Permit se	t Issue notes	
_		Permit se		
_		Permit se		
_		Permit se		
_		Permit se		
_		Permit se		
No.	Date	Permit se		
_	Date	Aspire	Issue notes Custom Designs	
No.	Date	Aspire 114	Custom Designs 15 Bute Street	
No.	Date	Aspire 114 Victoria B	Issue notes Custom Designs	
No.	Date	Aspire 114 Victoria B	Custom Designs 15 Bute Street C Canada V8Z-1L9	
No.	Date	Aspire 114 Victoria B	Custom Designs 15 Bute Street C Canada V8Z-1L9	
No. Design Fin	Date	Aspire 114 Victoria B	Custom Designs 15 Bute Street C Canada V8Z-1L9	
No.	Date	Aspire 114 Victoria B Lindsay J	Custom Designs 15 Bute Street C Canada V8Z-1L9 Baker 250-415-1850	
No. Design Fin	Date	Aspire 114 Victoria B Lindsay J	Custom Designs 15 Bute Street C Canada V8Z-1L9 Baker 250-415-1850	
No. Design Fin	Date	Aspire 114 Victoria B Lindsay J	Custom Designs 15 Bute Street C Canada V8Z-1L9 Baker 250-415-1850	
No. Design Fin	Date	Aspire 114 Victoria B Lindsay J	Custom Designs 15 Bute Street C Canada V8Z-1L9 Baker 250-415-1850	

1/4" = 1'0" or as noted

A3.1