





ASPIRE CUSTOM DESIGNS
 Copyright reserved
 The plan and design is and remains at all times the exclusive property of Aspire Custom Designs Ltd. and cannot be used in whole or in part without the administrators written consent. These drawings are not to be scaled off. The client must confirm all building material sizes before ordering or purchasing. Any discrepancies noted on this drawing must be reported to Aspire Custom Designs Ltd. immediately. Aspire Custom Designs reserves the right to recall drawings from any local municipality, city or jurisdiction.

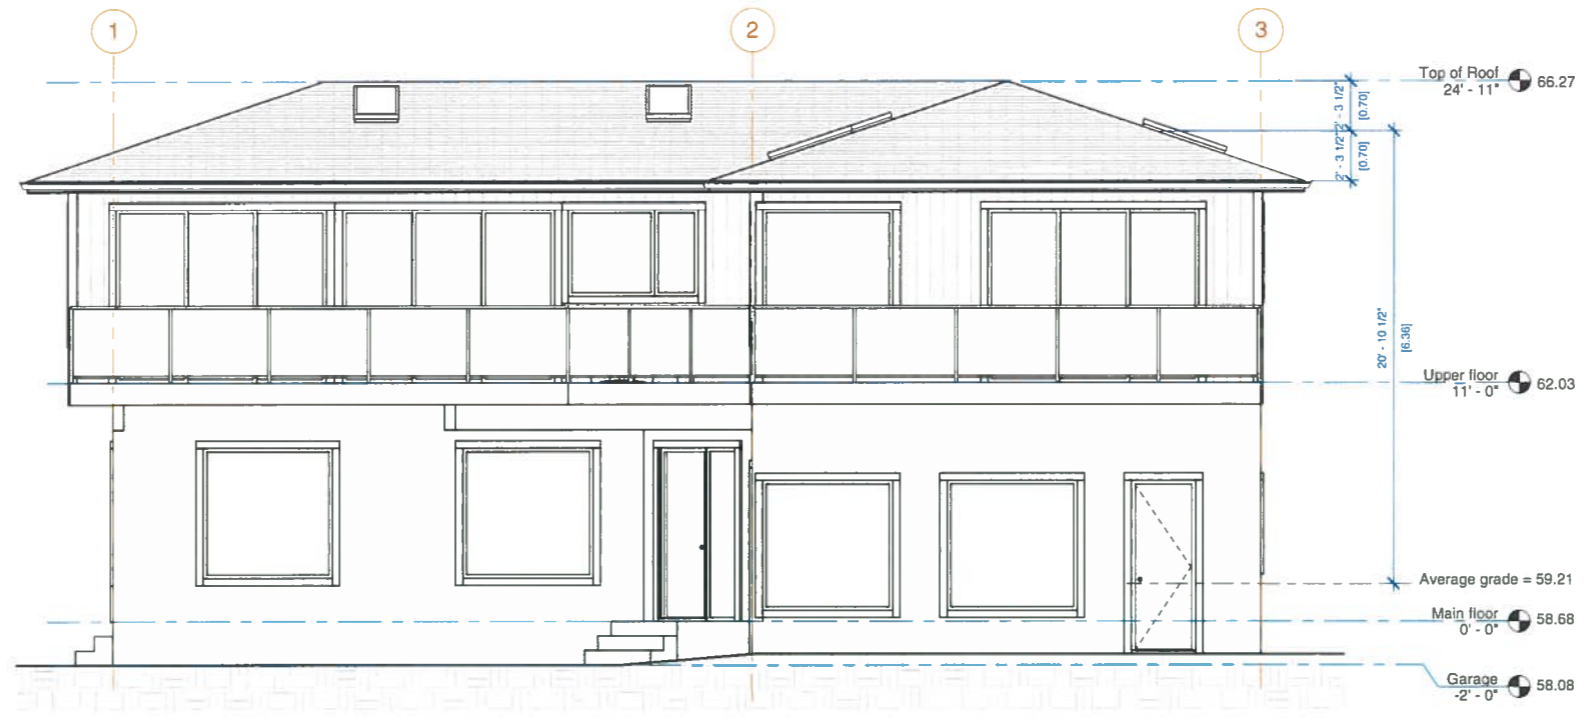

FRONT ELEVATION (SOUTH)
 1/4" = 1'-0"

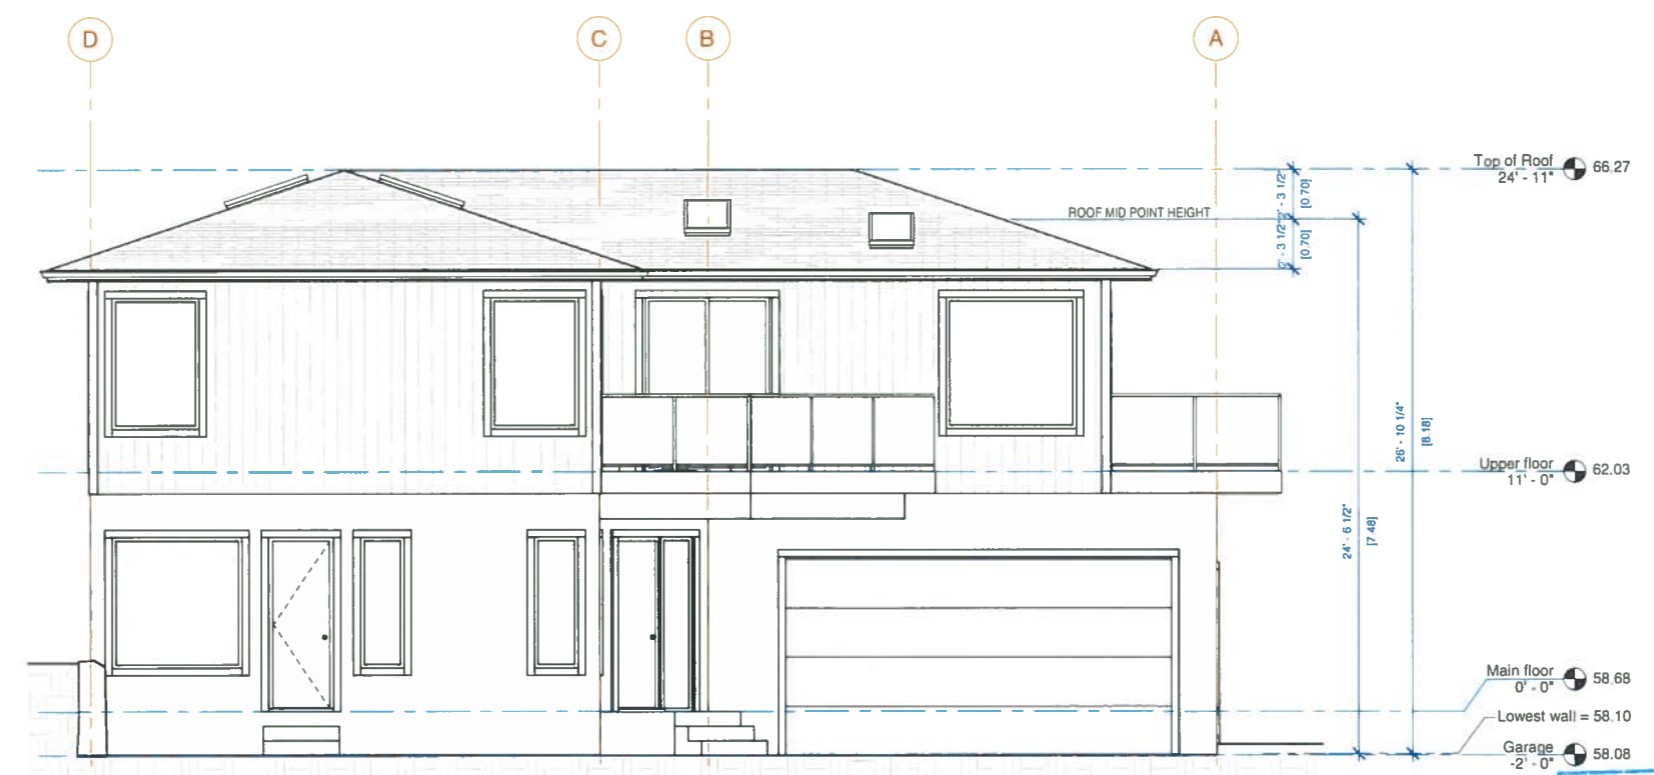

LEFT SIDE ELEVATION (WEST)
 1/4" = 1'-0"

RECEIVED
 FEB 03 2022
 PLANNING DEPT.
 DISTRICT OF SAANICH

No.	Date	Appr.	Revision notes
A. 22-03-01 Permit set			
No. Date Appr. Issue notes			
Aspire Custom Designs 1142 Burr Street Victoria BC Canada V8C 1L9 Lindsay J. Bell 250-415-1856			
JUDGE PLACE NEW HOUSE			
ELEVATIONS			
2020.11			
L. Baker 1/4" = 1' or as noted			
L. Baker Feb 01, 2022			
A3.0			

