



SITE PLAN 1.250



**AVERAGE GRADE CALCULATION**  
 (A 48300 + B 47600 + C 44600 + D 44400 + E 47100 + F 47900 + G 48700) / 7 = 47086 mm (47.09m)

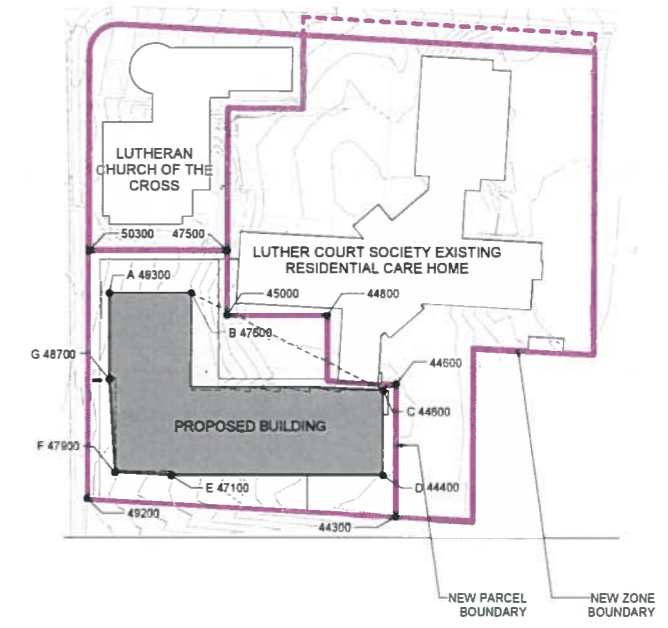

SITE PLAN LEGEND	
PROPERTY LINE (PROPOSED)	---
SETBACKS	---
EXISTING CONTOUR	---
EXISTING TREE	Refer to Arborist Report for tree numbers
NEW TREES	Refer to Arborist Report for tree numbers
GRADES	---
EX G	EXISTING GRADE
FG	FINISH GRADE
FF	FINISH FLOOR
HYDRO POLE	---

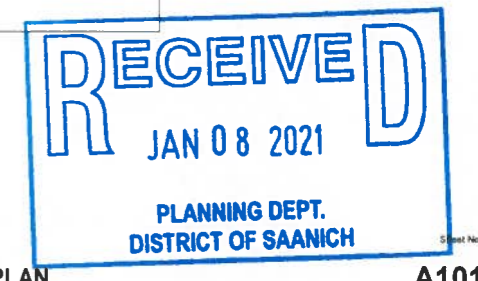

**Inter-Generational Housing Project - Luther Court Society**  
 1525 Cedar Hill Cross Road, 3781 & 3787 Cedar Hill Road, Victoria, BC



Scale: As indicated  
 Date: Dec 16, 2020  
 Drawing Title: SITE PLAN  
 Issued for Development Permit Application

Sheet No. A101