


**SITE PLAN NOTE**

REFER TO LANDSCAPE AND CIVIL DRAWINGS FOR FINISHES PATTERNS, MATERIALS AND SERVICE LOCATIONS  
 ALL ELEVATIONS BASED ON J.E. ANDERSON & ASSOCIATES SURVEY DATED AUG 14, 2019

--- EXISTING CONTOURS  
 - - - PROPOSED CONTOURS

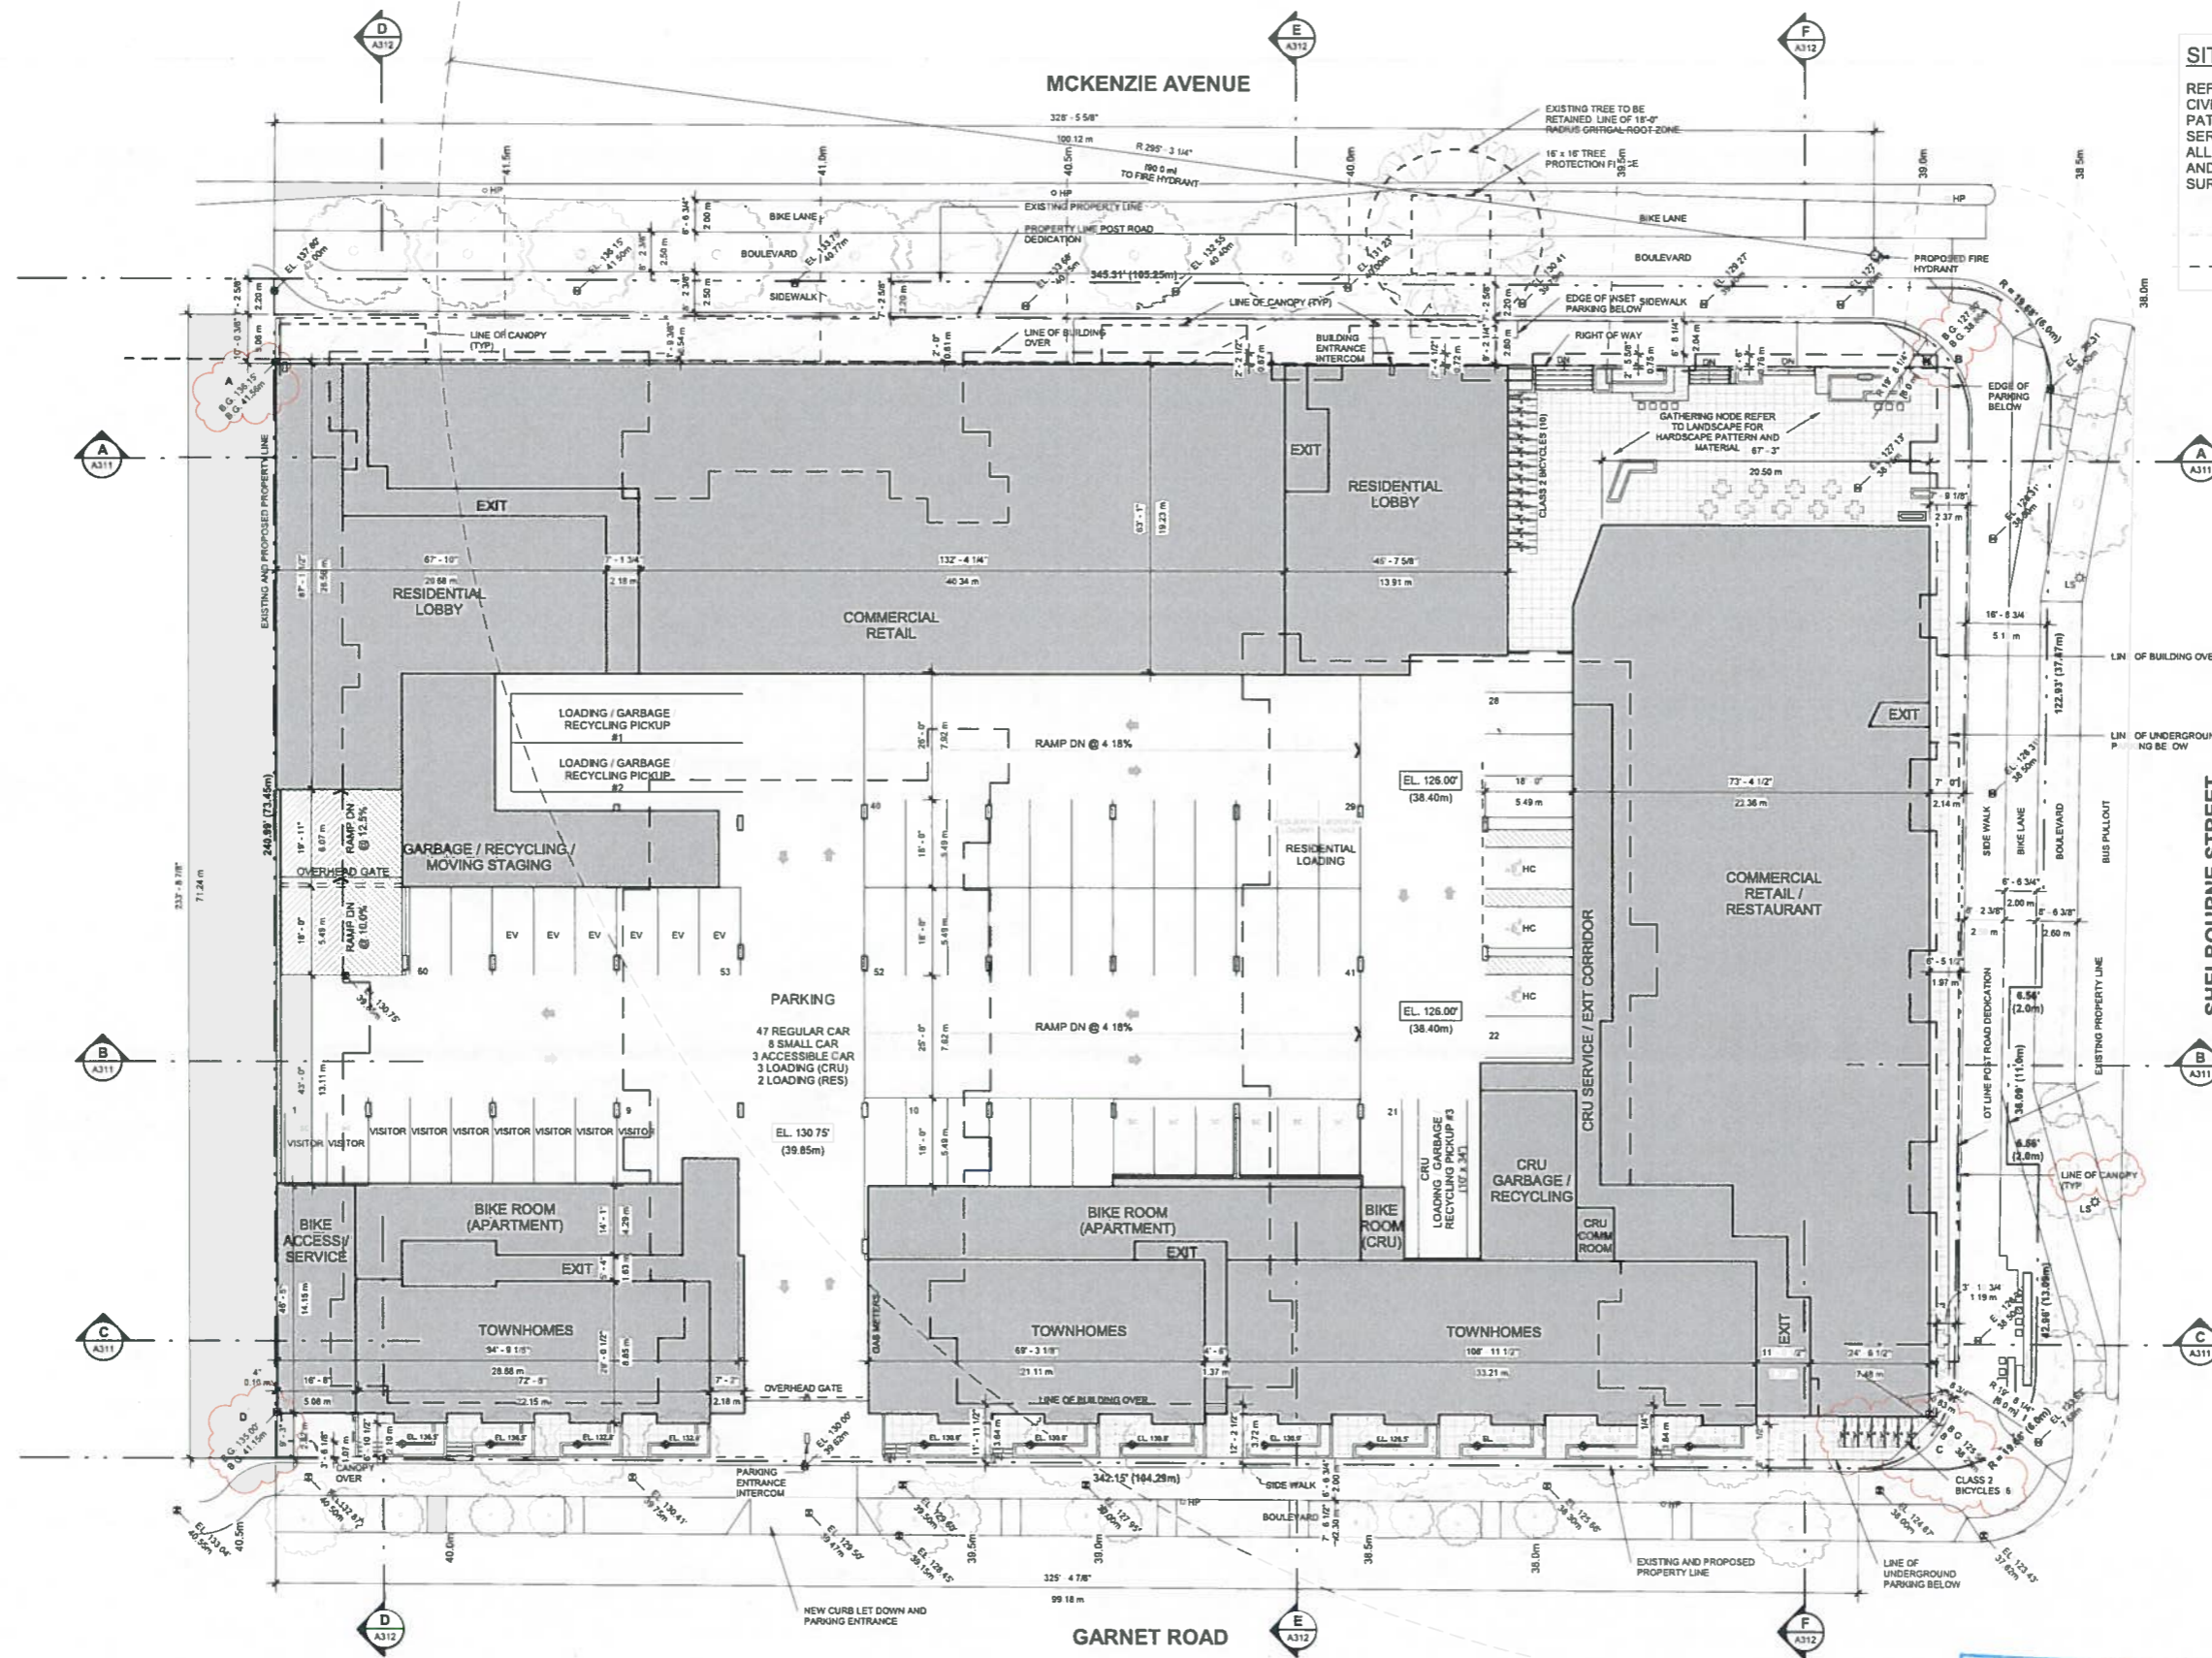

1 SITE PLAN  
 SCALE 1:200



- Revisions
- 2020 NOV 18: REDWING/DP APPLICATION
  - 2021 AUG 30: REDWING/DP RESPONSE
  - 2021 DEC 15: ISSUED FOR ADP
  - 2022 MAR 8: REDWING/DP RESPONSE
  - 2022 JUN 21: REDWING/DP RESPONSE

1555  
 MCKENZIE  
 SAANICH

1555 MCKENZIE AVE  
 SAANICH, BC  
 V8N 1A4  
 Project  
 SITE PLAN

Drawing  
 Scale 1:200  
 Project 220019

All rights reserved. Property of Musson Cattell Mackey Partnership. Use or reproduction prohibited without prior written permission.