



1 FRONT ELEVATION LOT A
SCALE 1/4" = 1'-0"



2 LEFT ELEVATION LOT A
SCALE 1/4" = 1'-0"

ISSUED FOR
REVIEW

ISSUED:

ELEVATIONS


A-201

Printed 2019-06-19

RECEIVED
AUG 13 2019
PLANNING DEPT.
DISTRICT OF SAANICH



3 REAR ELEVATION LOT A
SCALE: 1/4" = 1'-0"

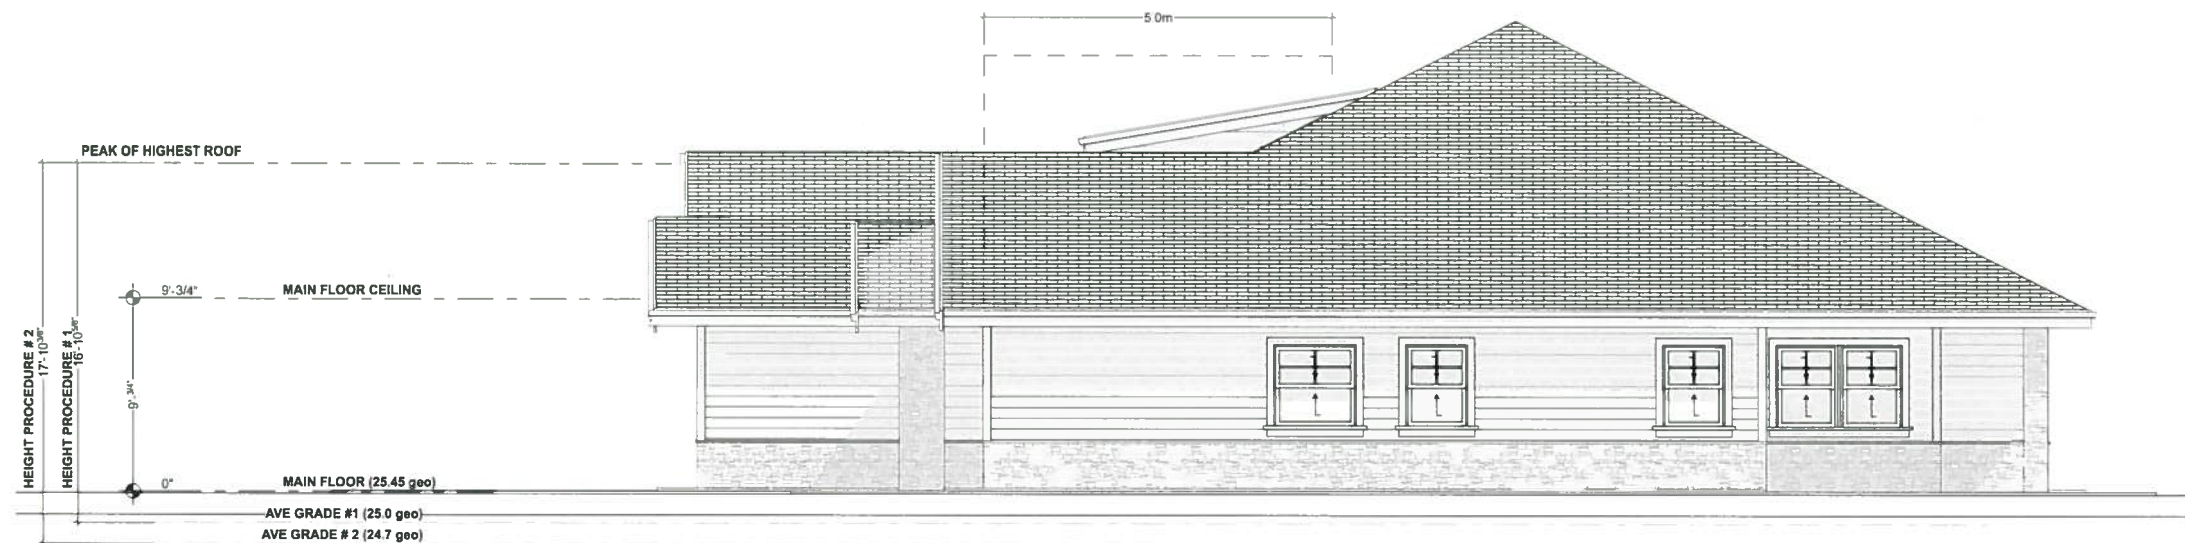

4 RIGHT ELEVATION LOT A
SCALE: 1/4" = 1'-0"

ISSUED FOR
REVIEW


ISSUED

ELEVATIONS


A-202

Printed 2019-06-19



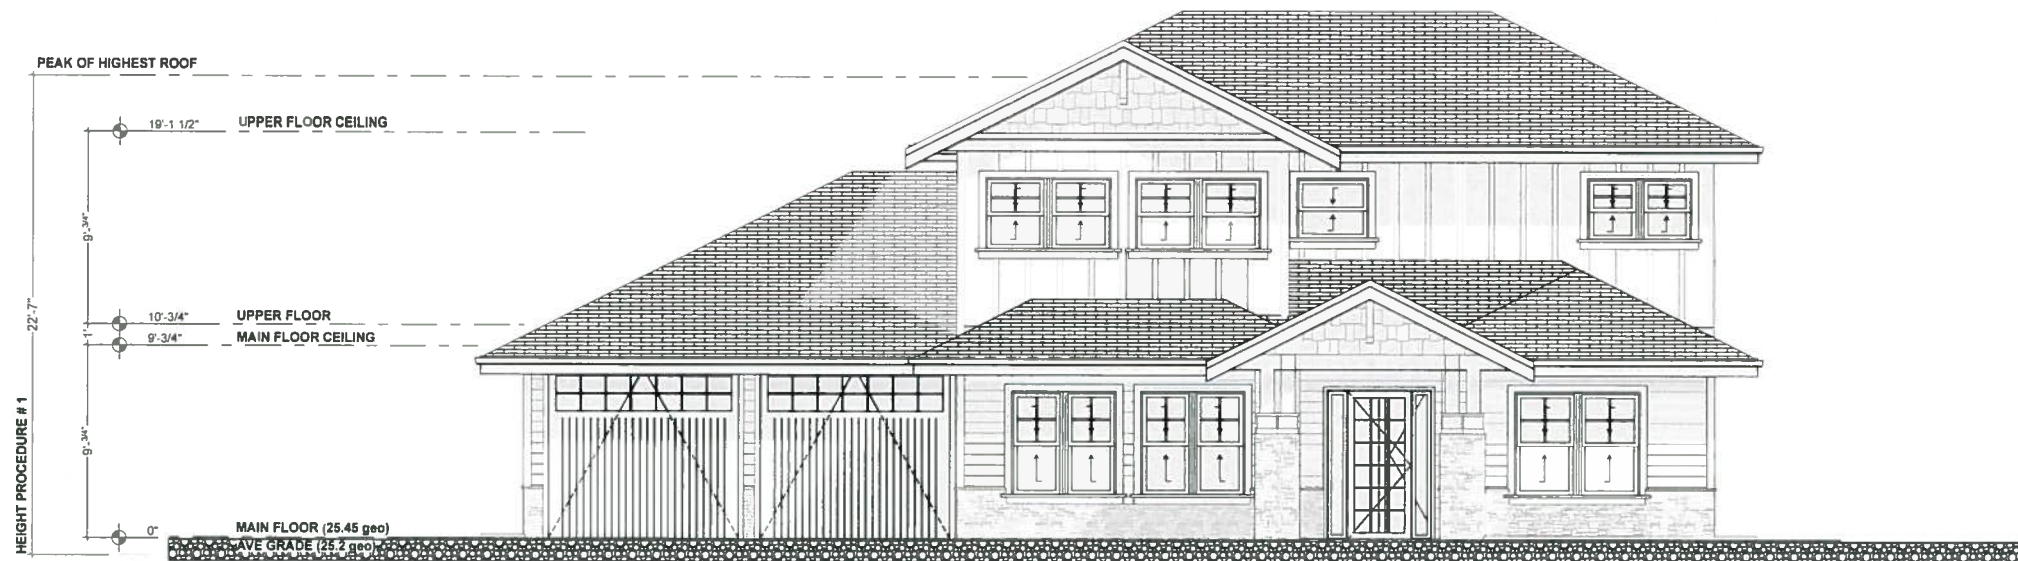

1 FRONT ELEVATION LOT B
SCALE 1/4" = 1'-0"

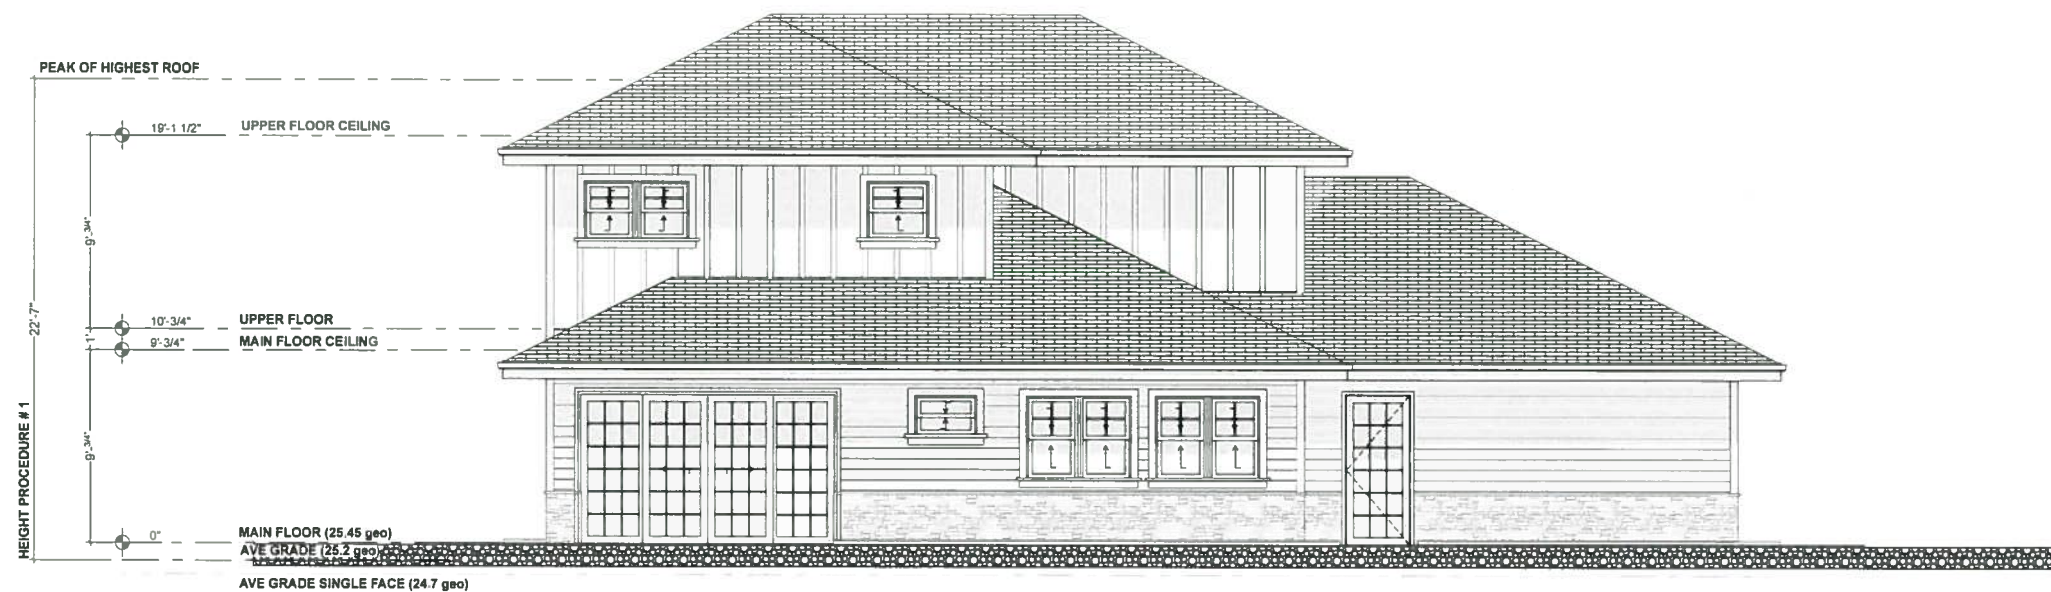

2 REAR ELEVATION LOT B
SCALE 1/4" = 1'-0"


ISSUED FOR
REVIEW

ISSUED


RECEIVED
AUG 13 2019
PLANNING DEPT.
DISTRICT OF SAANICH

ELEVATIONS

A-203

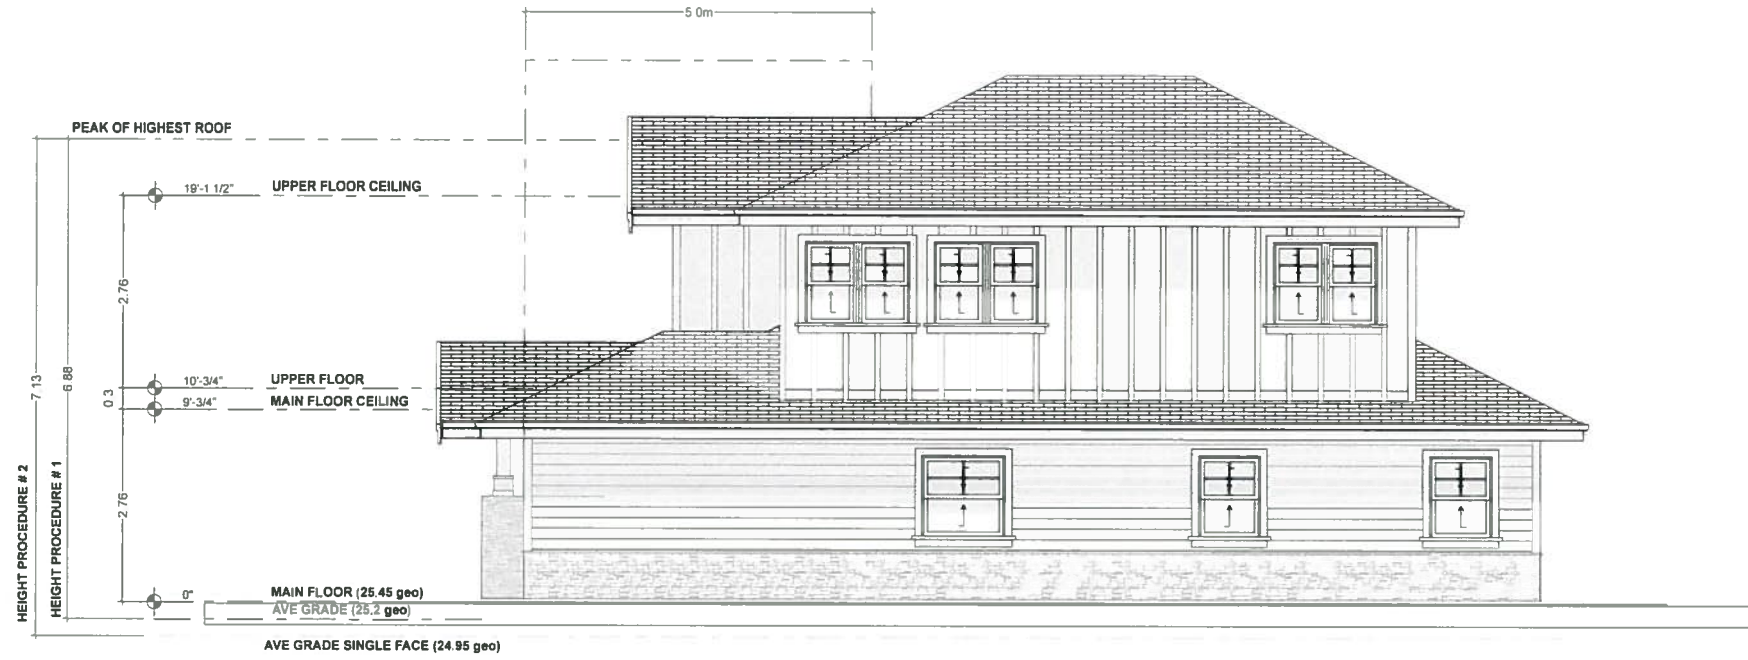

3 RIGHT ELEVATION LOT B
SCALE 1/4" = 1'-0"

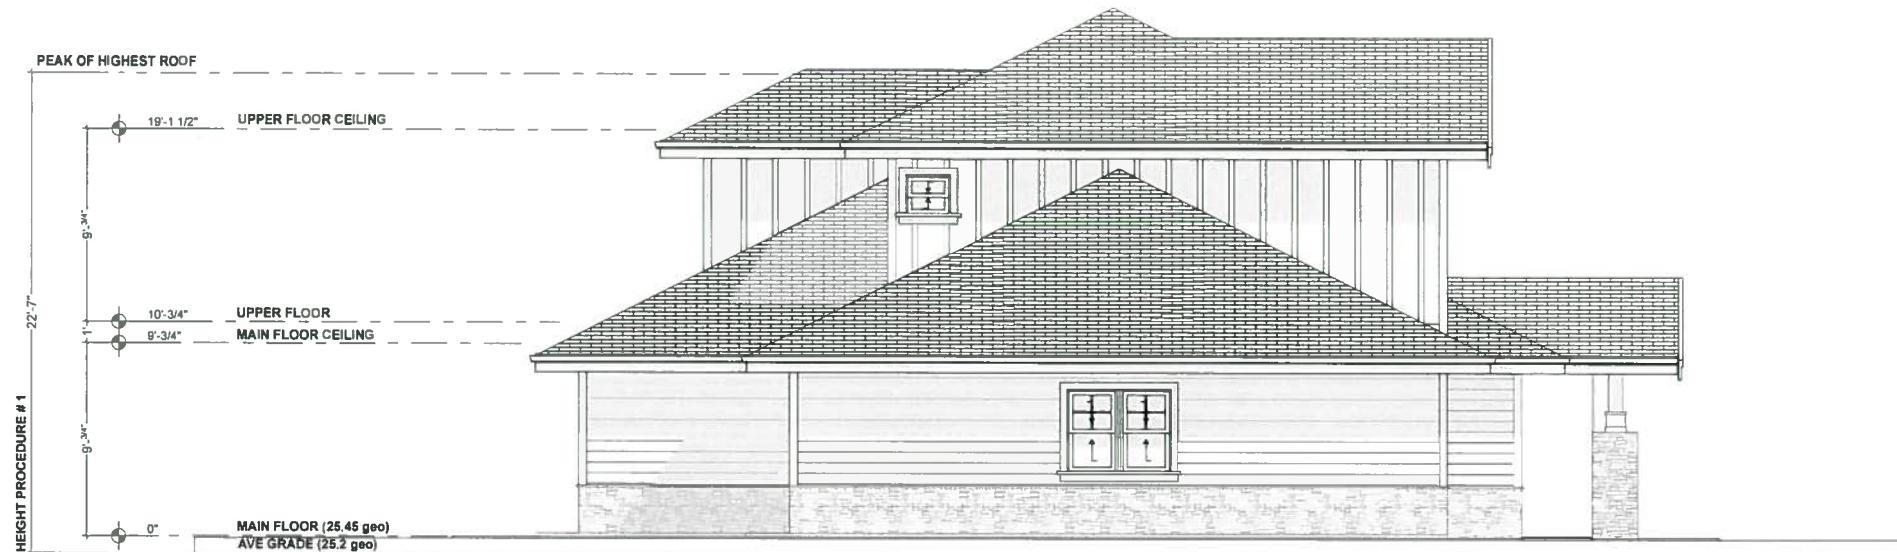

4 LEFT ELEVATION LOT B
SCALE 1/4" = 1'-0"

ISSUED FOR
REVIEW

ISSUED

RECEIVED
AUG 13 2019
PLANNING DEPT.
DISTRICT OF SAANICH

ELEVATIONS

A-204