

1604 Derby Rd.



South (Front) Elevation



West (Left) Elevation



North (Rear) Elevation



East (Right) Elevation

NO.	DESCRIPTION	BY	DATE

PROJECT DESCRIPTION
1604 DERBY ROAD
RESIDENTIAL SUBDIVISION

SHEET TITLE:
Lot 1: Elevations

DATE: 18.03.26
SCALE: 1/16" = 1'-0"

SHEET:


A-4



1604 Derby Rd.




South (Front) Elevation

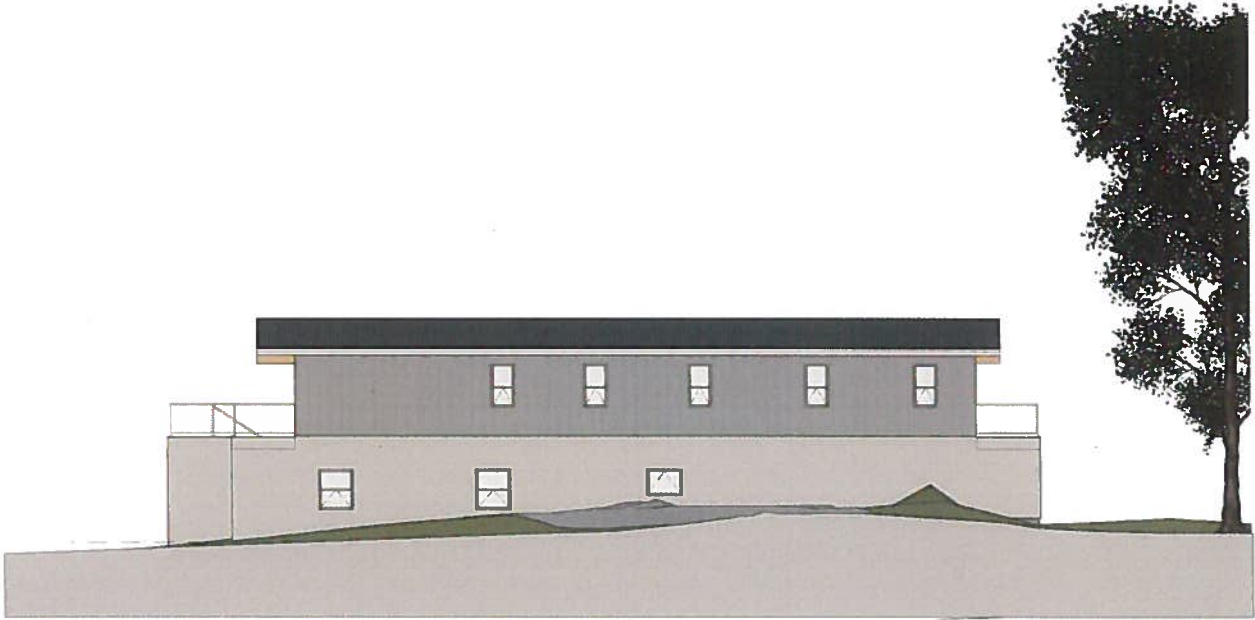

West (Left) Elevation



North (Rear) Elevation

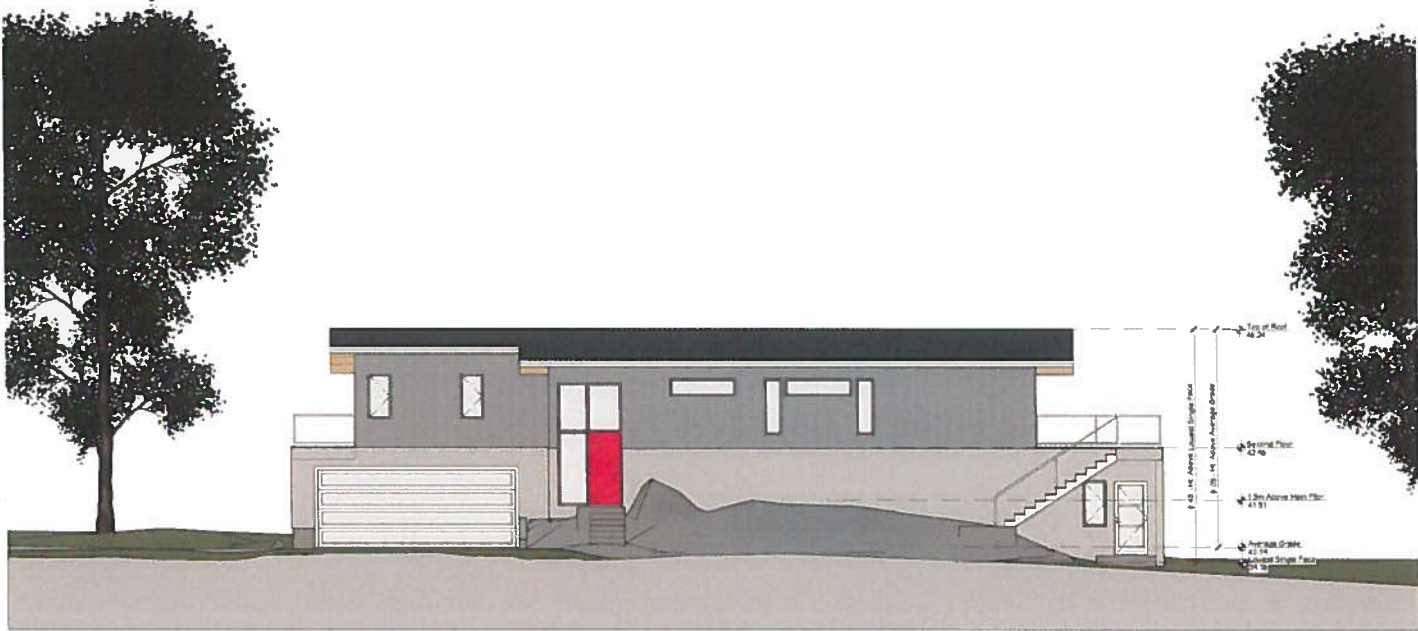

East (Right) Elevation


NO.	DESCRIPTION	BY	DATE

PROJECT DESCRIPTION:
 1604 DERBY ROAD
 RESIDENTIAL SUBDIVISION

SHEET TITLE:
 Lot 2: Floor Plans

DATE: 18.03.26
 SCALE: 1/16" = 1'-0"


SHEET:
A-5

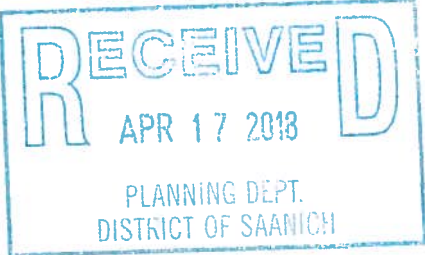

1604 Derby Rd.



South (Front) Elevation

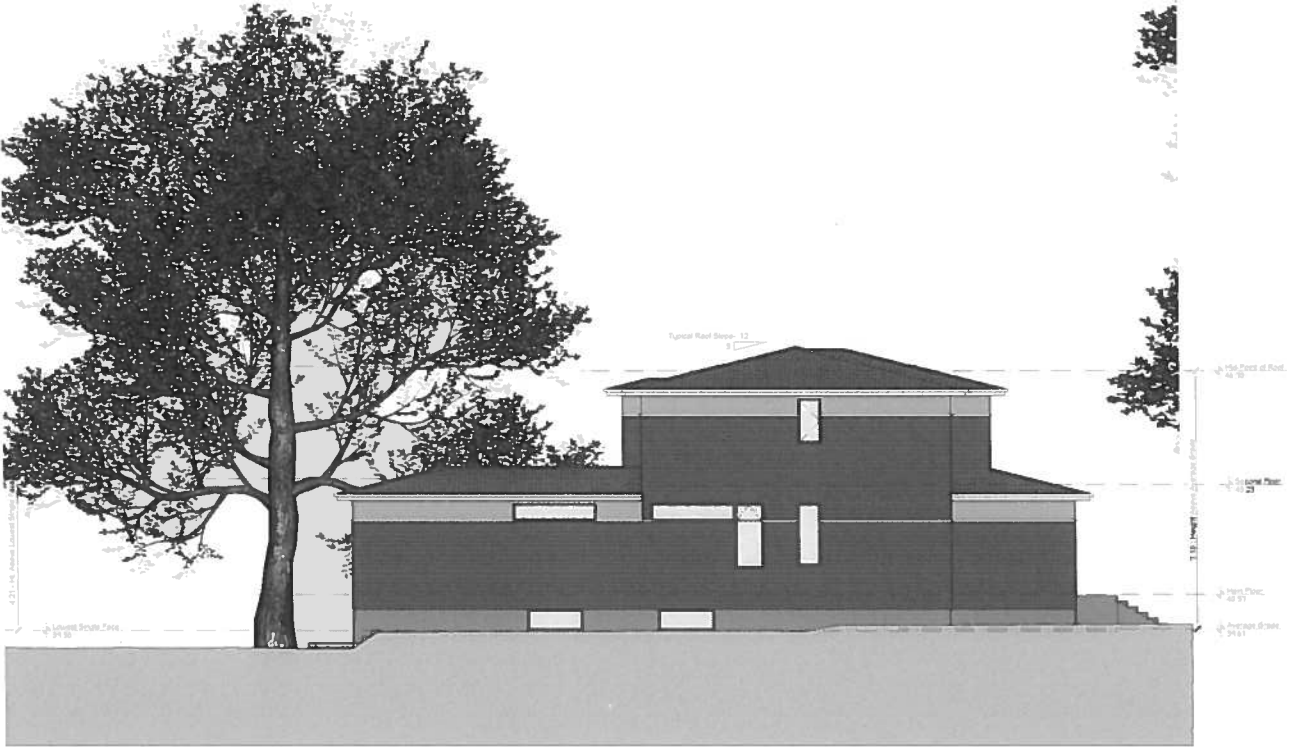

West (Left) Elevation



North (Rear) Elevation



East (Right) Elevation

NO.	DESCRIPTION	BY	DATE

PROJECT DESCRIPTION:
1604 DERBY ROAD
RESIDENTIAL SUBDIVISION

SHEET TITLE:
Lot 3: Elevations

DATE: 18.03.26
SCALE: 1/16" = 1'-0"

SHEET:

A-8

