


Site Servicing Sketch

1604 Derby Rd.

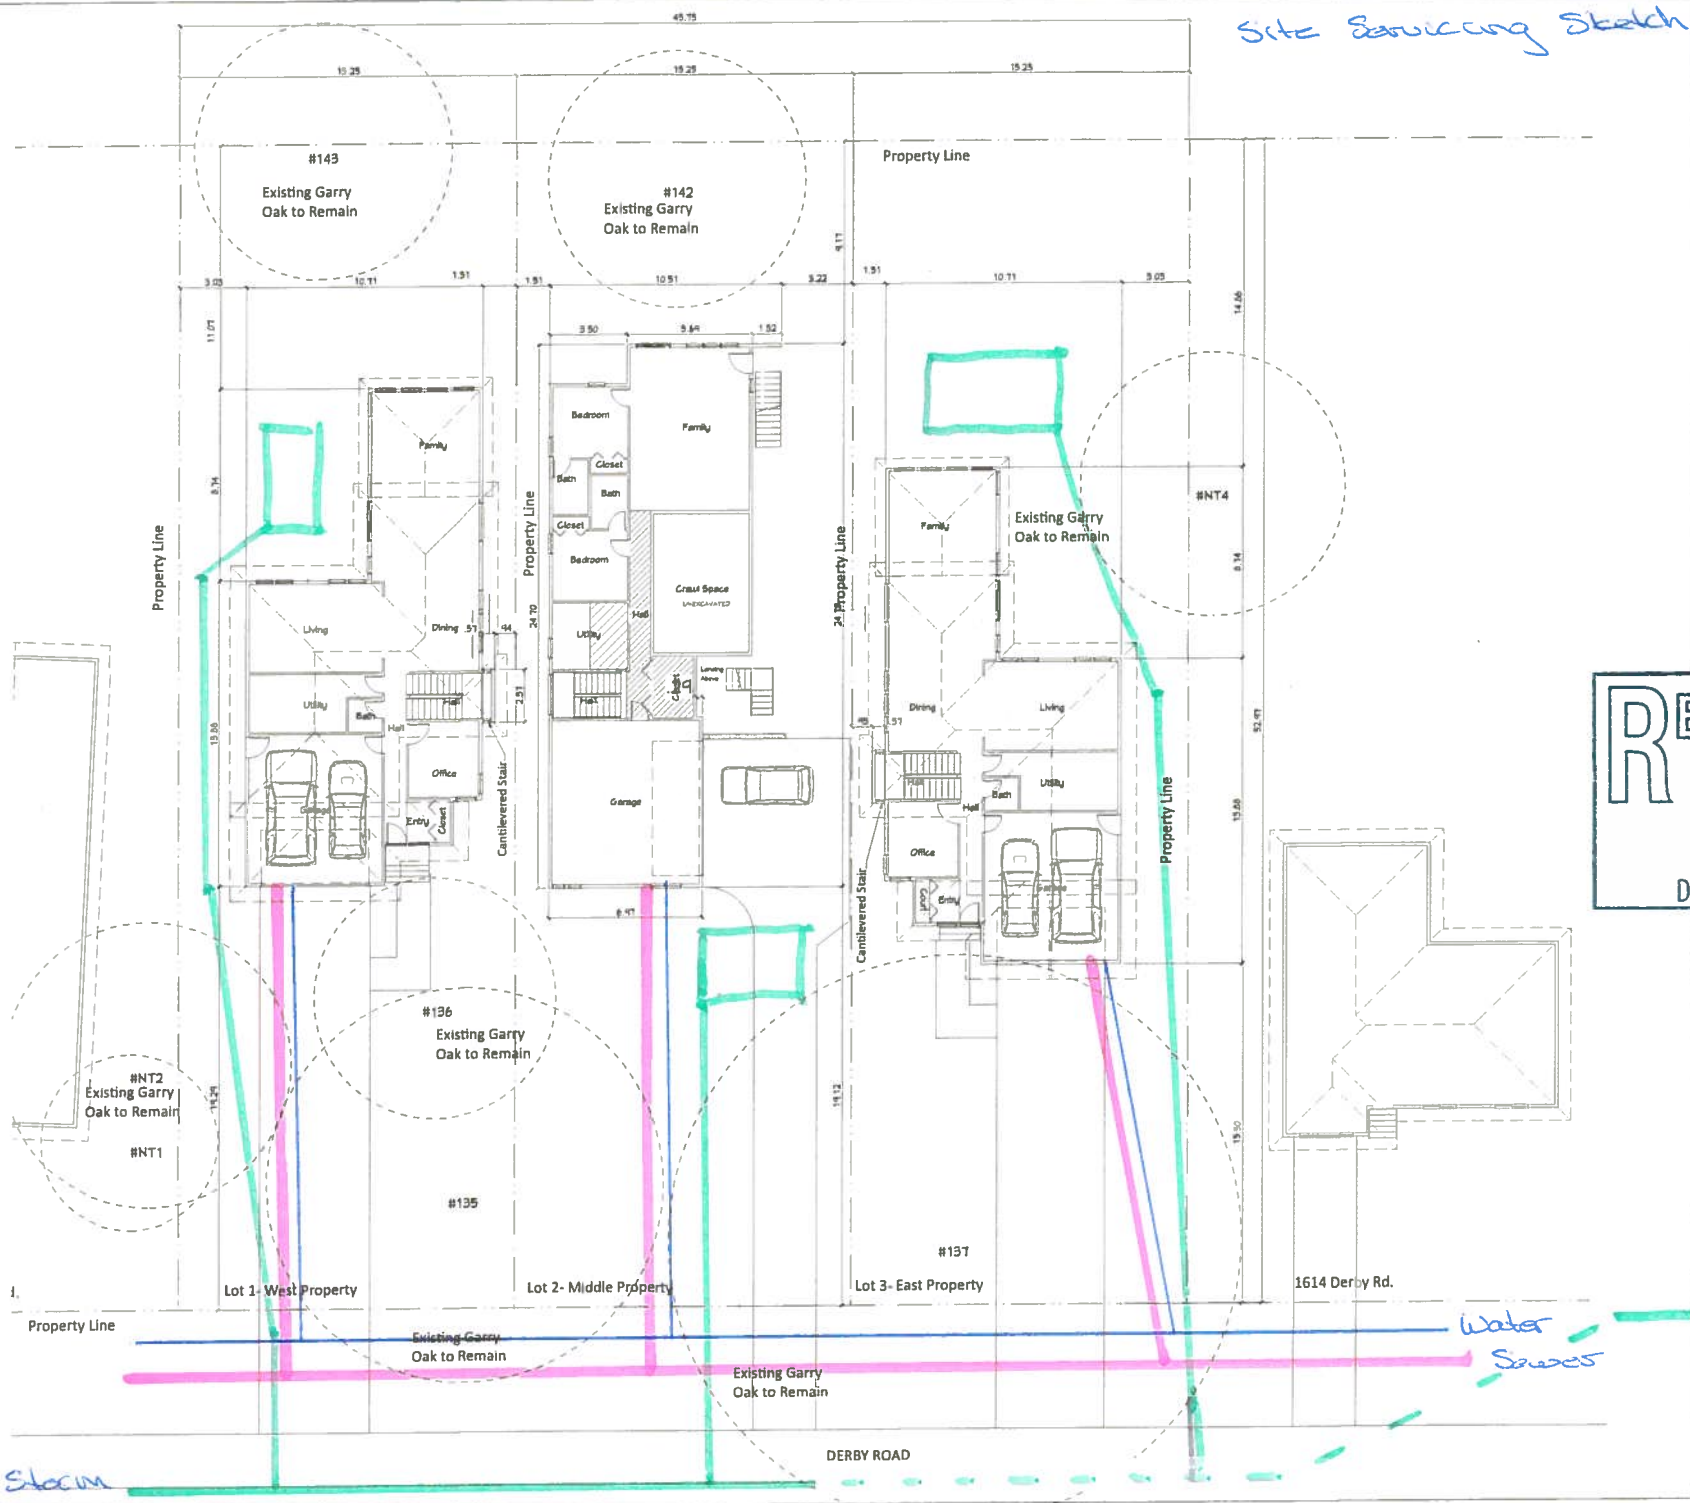

NO.	DESCRIPTION	BY	DATE

RECEIVED
 NOV 02 2017
 PLANNING DEPT.
 DISTRICT OF SAANICH

PROJECT DESCRIPTION:
 1604 DERBY ROAD
 HOUSING

SHEET TITLE:
 SITE PLAN

DATE: 17.10.23
 SCALE: (1:150 Metric)

SHEET:
A-1.0