




1604 Derby Rd.

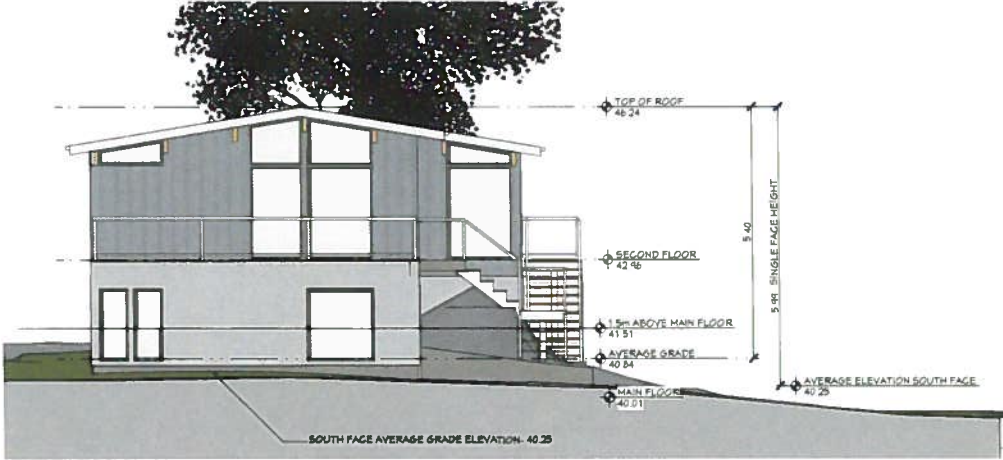


Front (South) Elevation

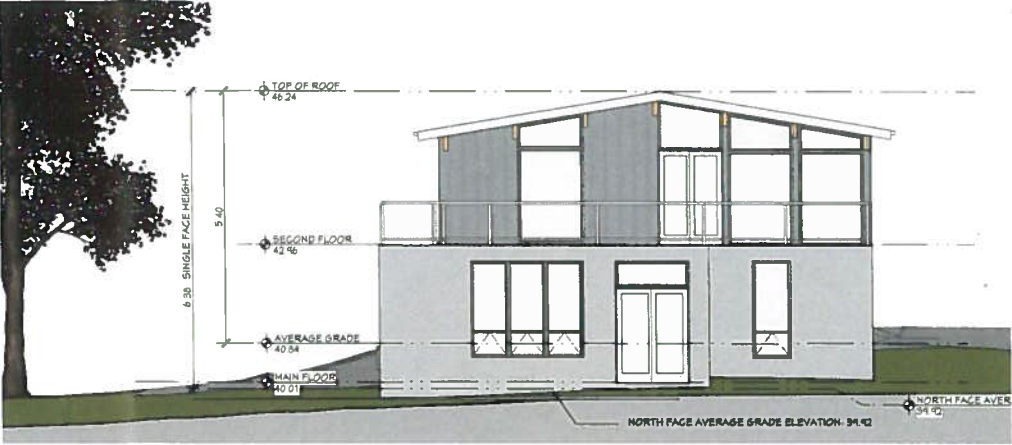

Rear (North) Elevation

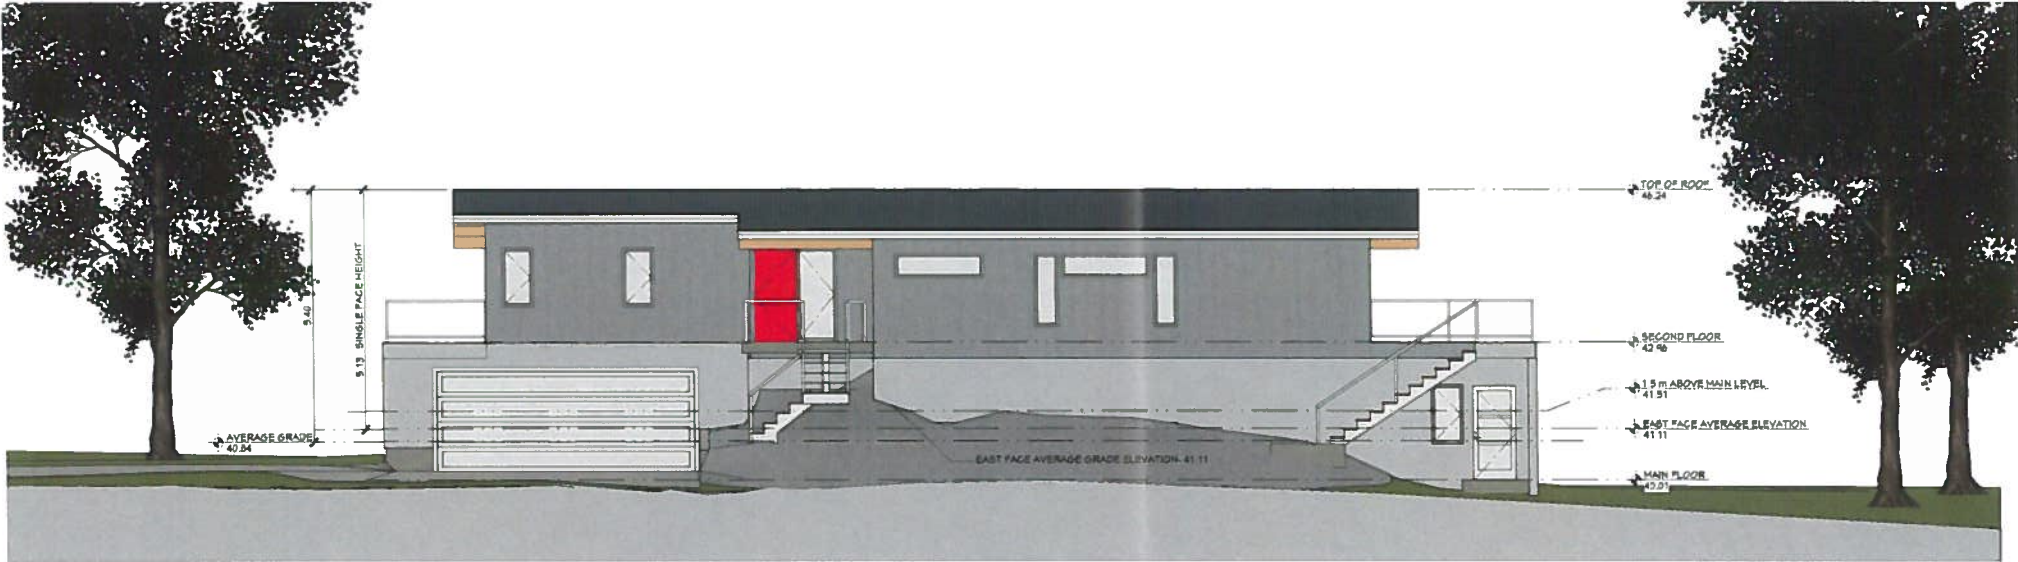

East Elevation

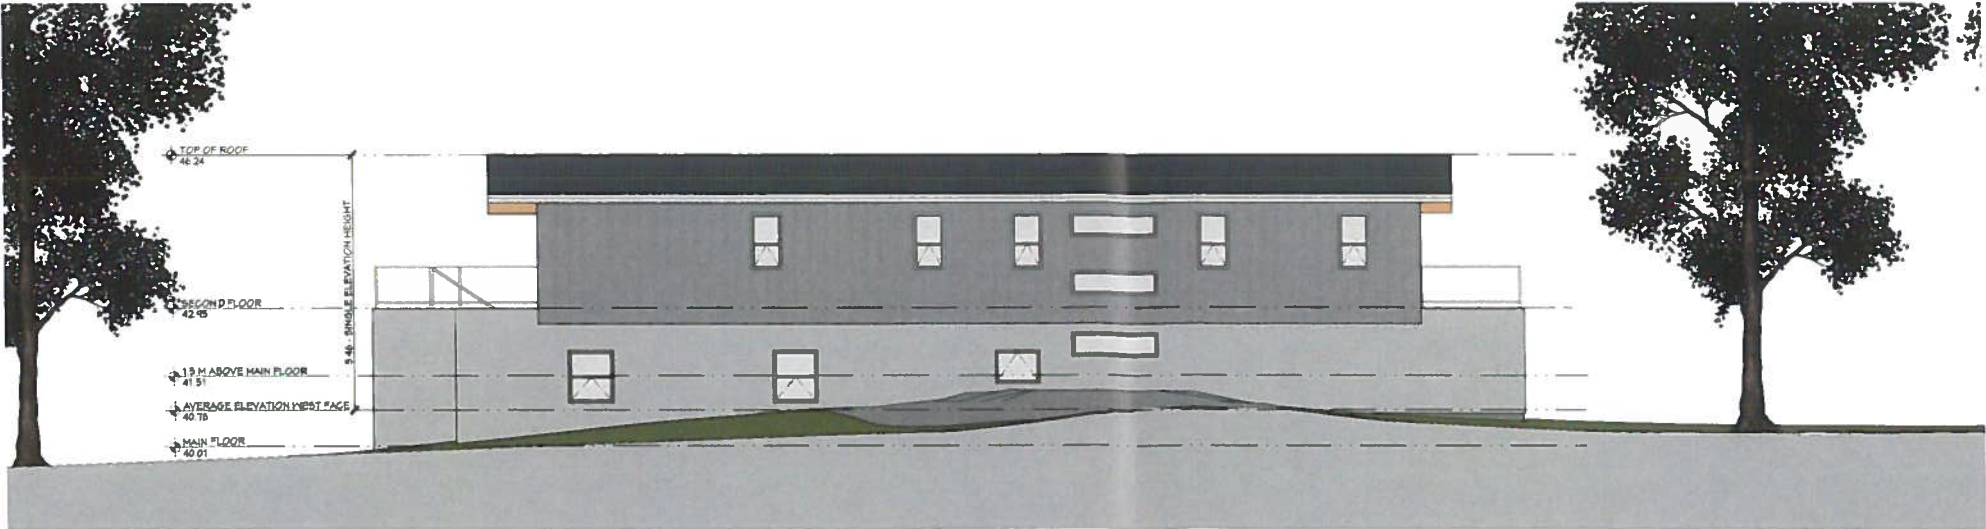

West Elevation

NO.	DESCRIPTION	BY	DATE

**RECEIVED**  
 NOV 02 2017  
 PLANNING DEPT.  
 DISTRICT OF SAANICH

PROJECT DESCRIPTION:  
 1604 DERBY ROAD - LOT 2:  
 MIDDLE PROPERTY

SHEET TITLE:  
 ELEVATIONS

DATE: 17.10.23  
 SCALE 1:100

SHEET:  
**A-3**


1604 Derby Rd.



Front (South) Elevation



Rear (North) Elevation

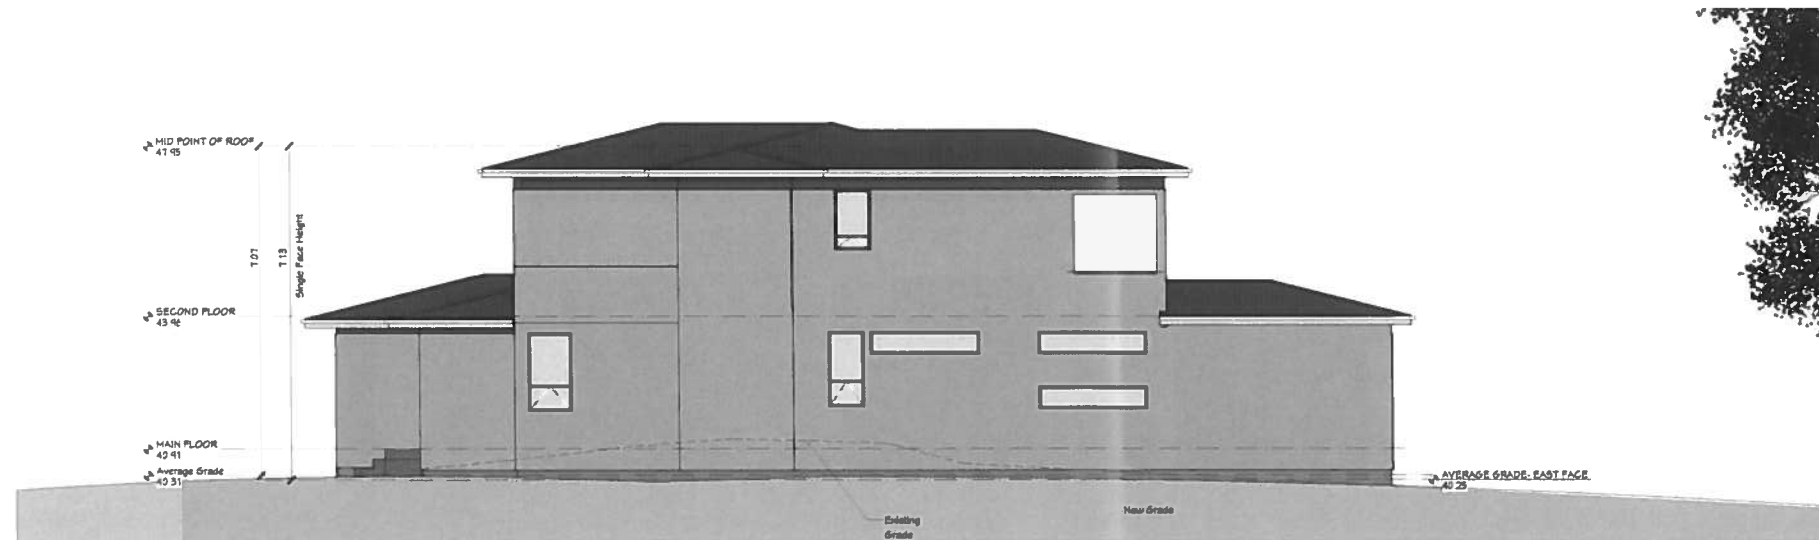


East Elevation



West Elevation

NO.	DESCRIPTION	BY	DATE

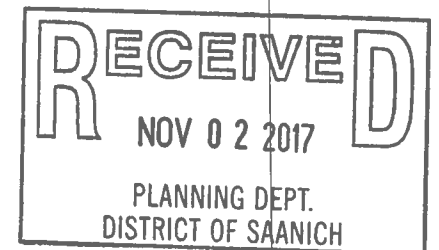

PROJECT DESCRIPTION:  
1604 DERBY ROAD-  
WEST PROPERTY


SHEET TITLE:  
ELEVATIONS

DATE: 17.10.23  
SCALE 1:100

SHEET:

A-5


1604 Derby Rd.

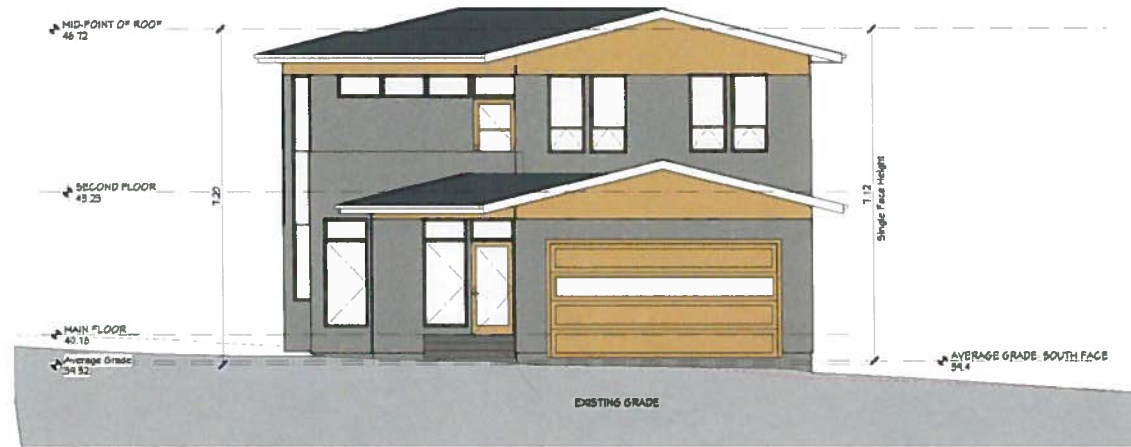


Front (South) Elevation



Rear (North) Elevation

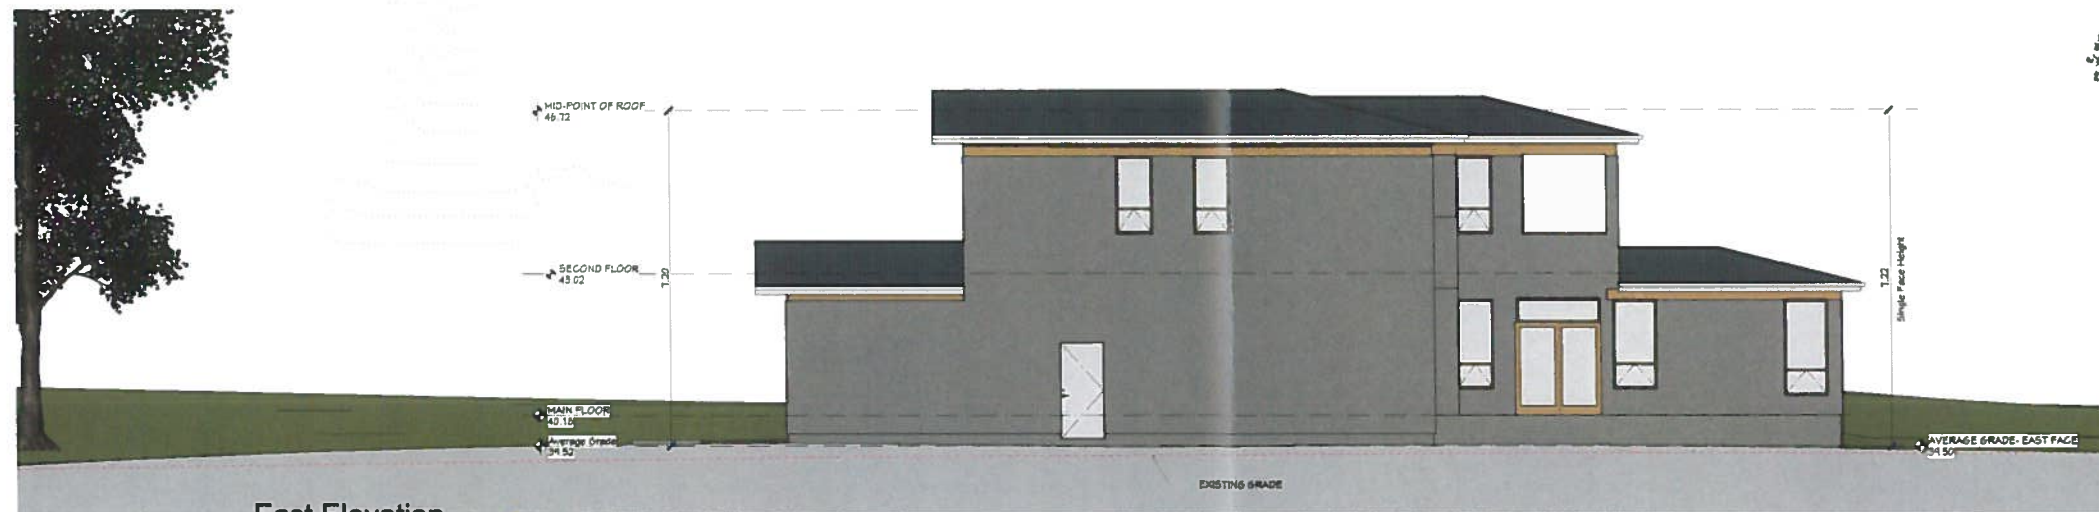

East Elevation

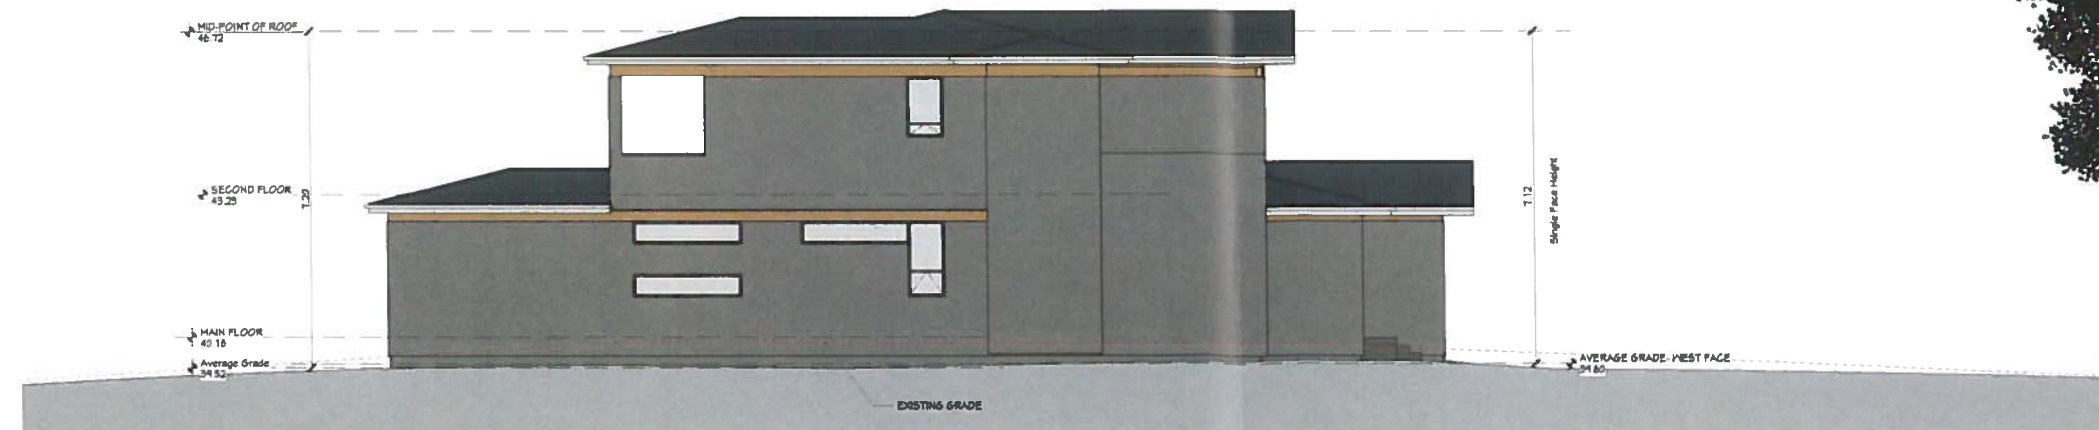

West Elevation

NO.	DESCRIPTION	BY	DATE



PROJECT DESCRIPTION:  
1604 DERBY ROAD-  
EAST PROPERTY

SHEET TITLE:  
ELEVATIONS

DATE: 17.10.23  
SCALE 1:100

SHEET:

A-7