


**SKETCH PLAN OF PROPOSED SUBDIVISION OF:
 LOT 4, SECTION 58, VICTORIA DISTRICT, PLAN 19867
 EXCEPT PARCEL A, (DD D61114) THEREOF.**

(DIMENSIONS AND AREAS TO BE CONFIRMED BY BCLS)
 DATED THIS 3RD DAY OF MAY 2021
 DISTANCES SHOWN ARE IN METERS

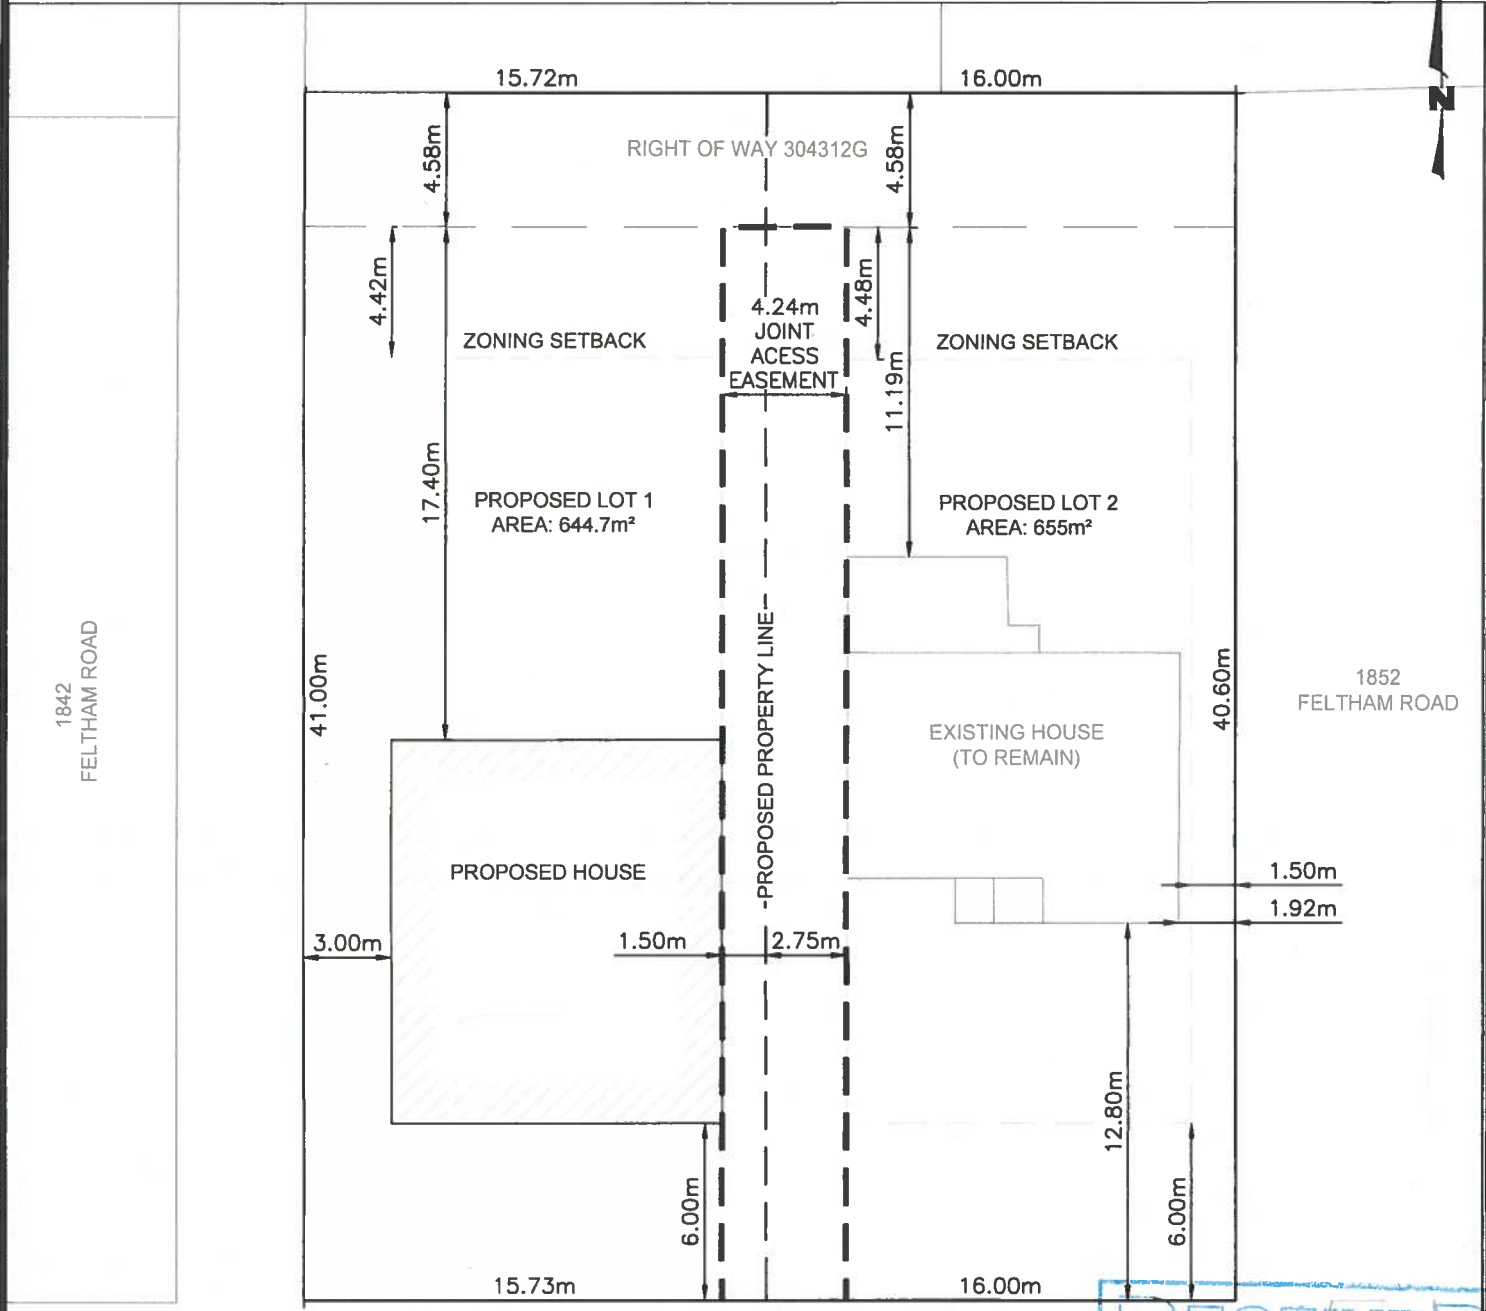

SITE PLAN
 SCALE 1:250



RECEIVED
 MAY 07 2021

PLANNING DEPT.
 DISTRICT OF SAANICH
ISLANDER
 ENGINEERING
 www.islanderengineering.com