

PAVER TYPES

01

TYPE: CLASSIC STANDARD PERMEABLE PAVER
COLOUR: NATURAL
PATTERN: RUNNING BOND
SIZE: CLASSIC STANDARD

02

TYPE: COBBLE PAVERS PERMEABLE PAVER
COLOUR: RUSTIC
PATTERN: STACK BOND
SIZE: SQUARE

03

TYPE: DIMENSIONS 12 COLOUR: SEPIA
PATTERN: STACK BOND
SIZE: 12" x 12", 45° TO BLDG FACE

SUPPLIER: BELGARD PAVERS


LIGHTING LEGEND

BOLLARD LIGHT

DESCRIPTION: HAWTHORNE PATH LIGHT

QUANTITY: 11

SUPPLIER: LANDSCAPE FORMS

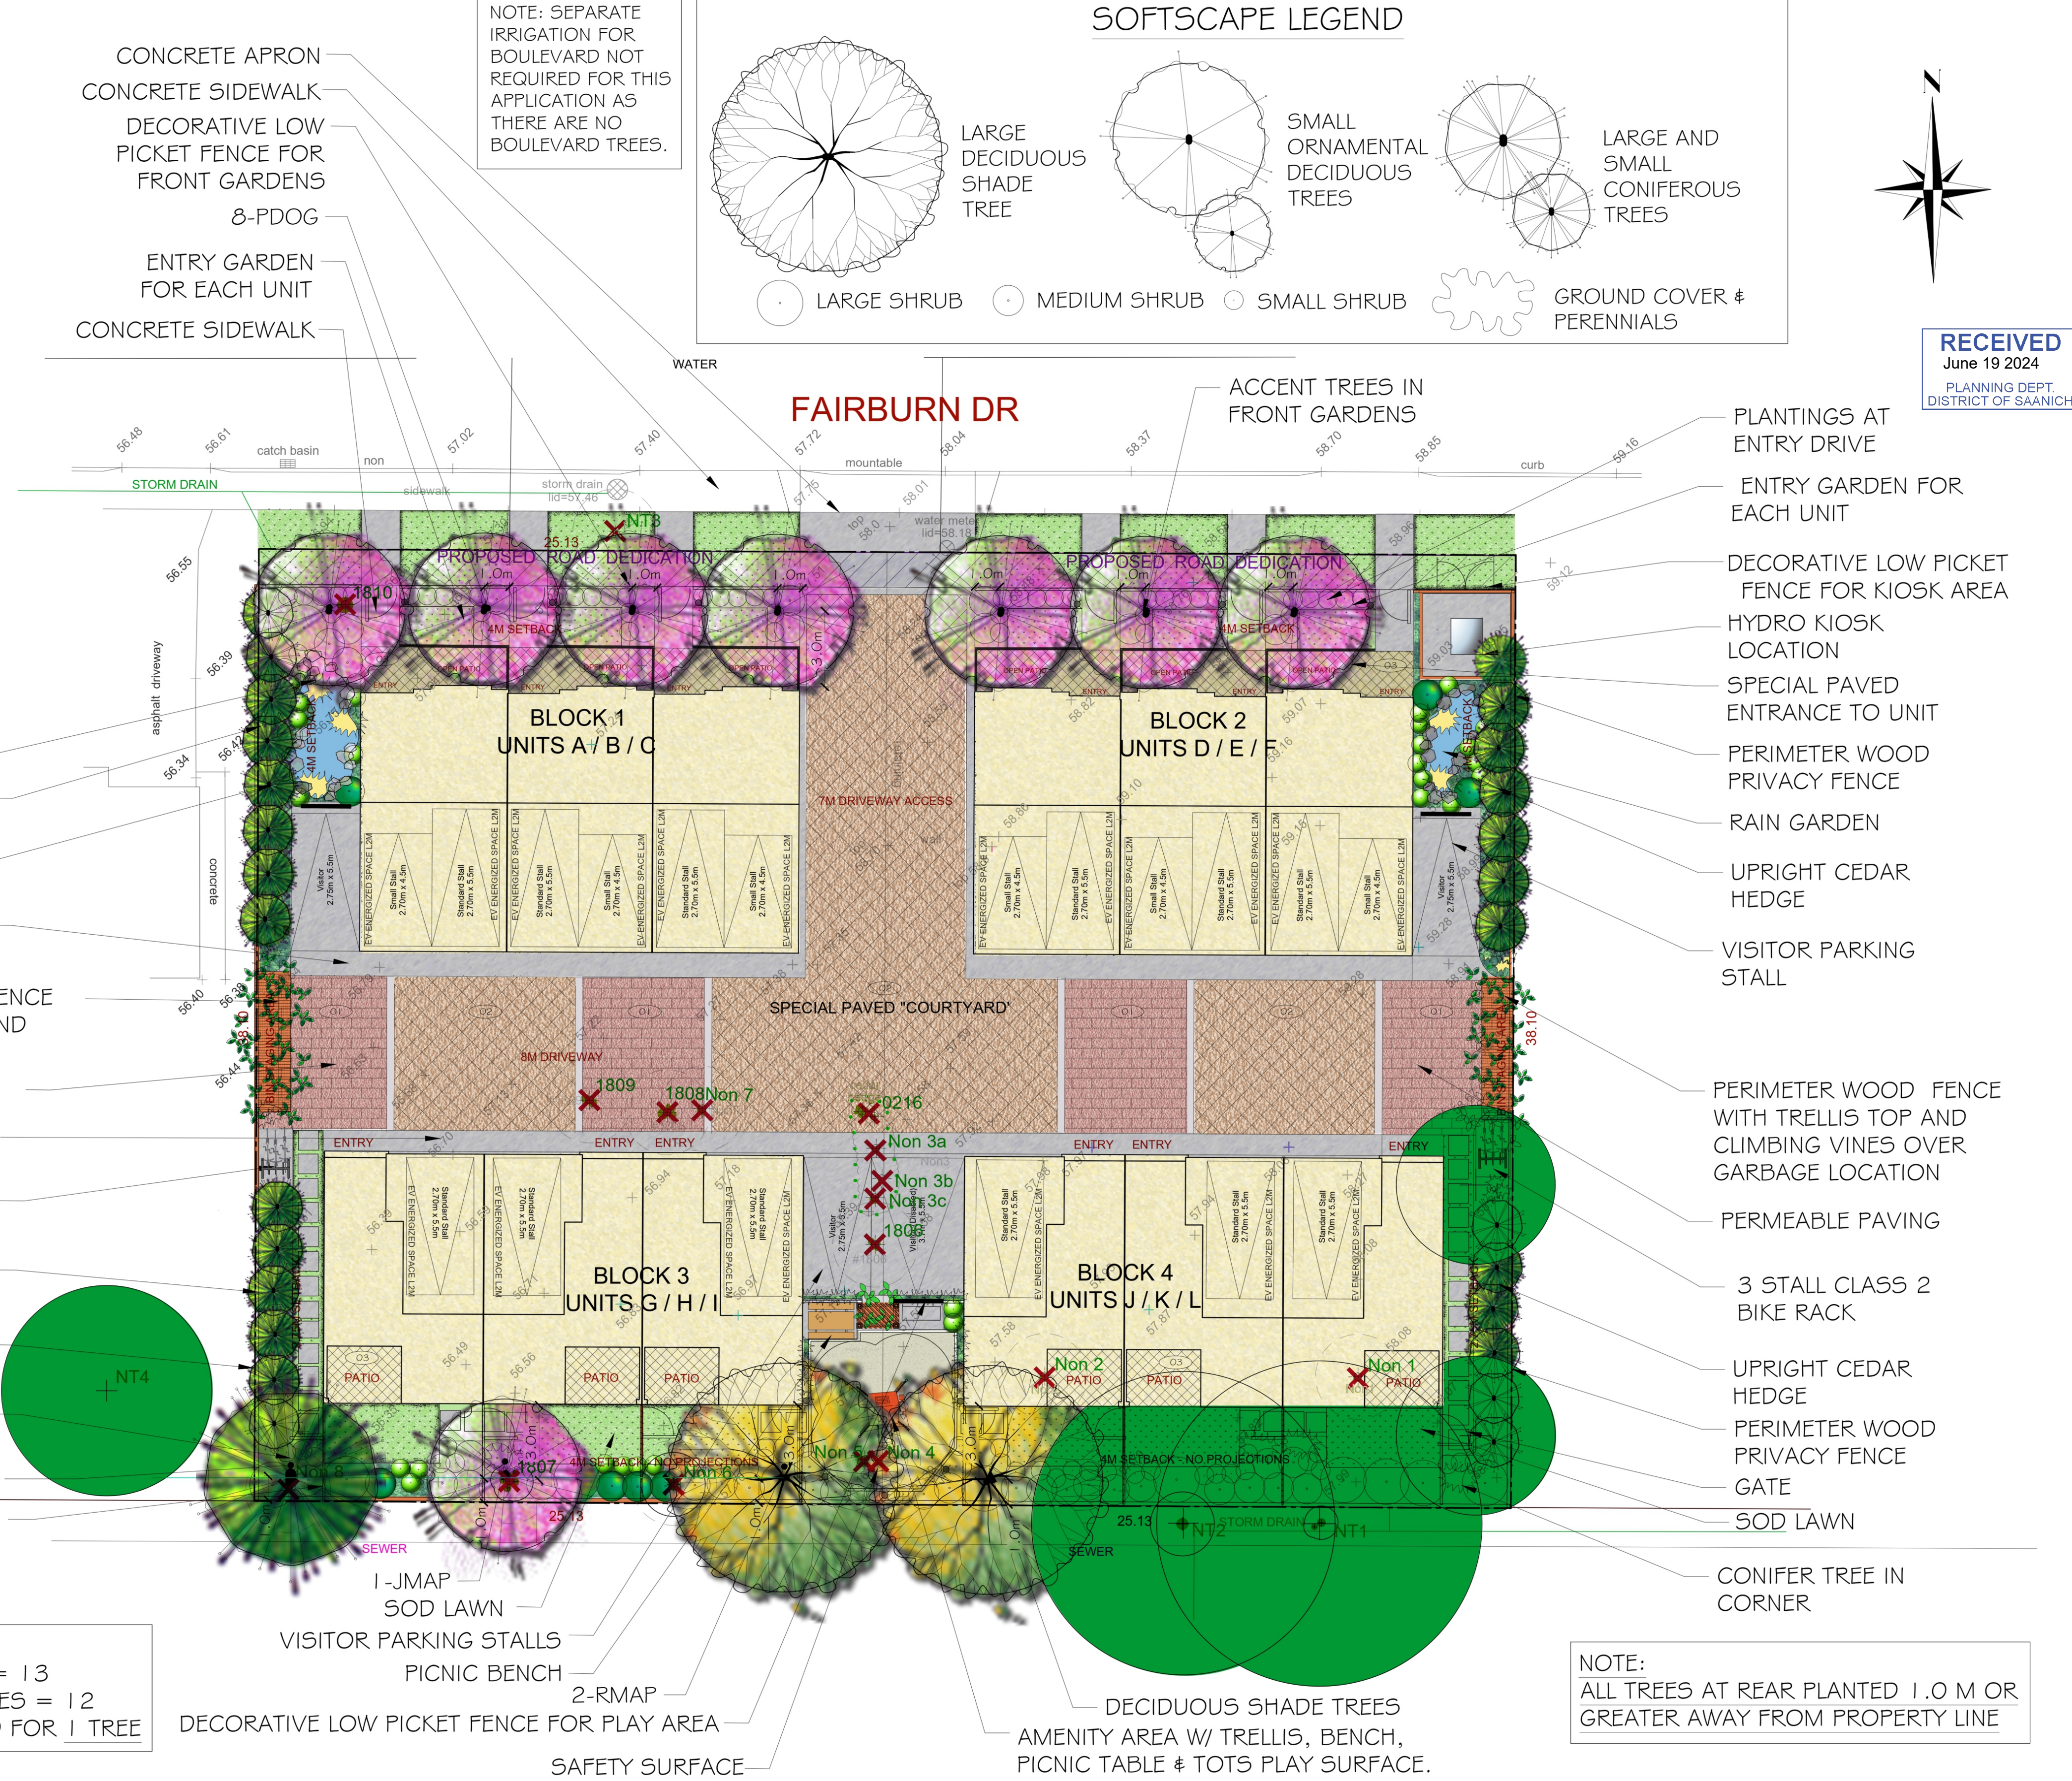

1 Proposed - Site Plan
SCALE: 1:200

FORSITE LANDSCAPE ARCHITECTURE
#408-1581H HILLSIDE AVE.
VICTORIA, BC V8T 2C1
forsiteand@hotmail.com
250.508.7885

THE DRAWINGS, DESIGN IDEAS AND FEATURES OF CONSTRUCTION DEPICTED HEREIN ARE THE EXCLUSIVE PROPERTY OF FORSITE LANDSCAPE ARCHITECTURE. ALL COMMON-COPY AND PROPERTY RIGHTS ARE EXPRESSLY RESERVED. THEY ARE NOT TO BE REPRODUCED, COPIED, REPRODUCED OR USED FOR ANY PURPOSES NOR ARE THEY TO BE ASSIGNED TO A THIRD PARTY WITHOUT EXPRESSED WRITTEN CONSENT. IN THE EVENT OF ANY UNAUTHORIZED USE OF THESE PLANS BY A THIRD PARTY, THE THIRD PARTY SHALL NOT HOLD FORSITE LANDSCAPE ARCHITECTURE RESPONSIBLE.

LANDSCAPE ARCH. STAMP



1855 - 1853 FAIRBURN

CLIENT

REV. DATE	NUMBER	DESCRIPTION
10-27-23	1	LANDSCAPE CONCEPT PLAN
02-27-24	2	RE-ISSUED FOR DP

DATE FEBRUARY 27, 2024
SCALE 1:150

LANDSCAPE CONCEPT PLAN

DRAWN BY RF

L100

SUGGESTED PLANT LIST				
	Key	Common Name	Latin Name	Size
Trees	JMAP	Japanese Maple	Acer palmatum var. 'Bloodgood'	6cm Cal.
	PDOG	Pacific Dogwood	Cornus nuttallii var. 'Eddie's White Wonder'	7cm Cal.
	VPIN	Vanderwolf Pine	Pinus flexilis var. 'Vanderwolf's Pyramid'	2.5m Ht.
	PIER	Lily of the Valley Shrub	Piensa japonica var. 'Forest Flame'	#5 Pot
	URHA	Rhododendron	Rhododendron var. 'Goner Watener'	#5 Pot
Large Shrubs	SMAG	Star Magnolia	Magnolia stellata	#5 Pot
	NINEB	Ninebark	Physocarpus opulifolius var. 'Diablo'	#5 Pot
	*SAMB	Red Elderberry	Sambucus racemosa	#5 Pot
	HYD	Oak Leaf Hydrangea	Hydrangea quercifolia var. 'Snow Queen'	#7 Pot
	LRHB	Rhododendron Anah Kuschke	Rhododendron var. 'Anah Kuschke'	#5 Pot
	TAX	Eddie's Yew	Taxus x media var. 'H.M. Eddie'	1.5m Ht.
	ALAT	Dwarf Burning Bush	Euonymus alata var. 'Fireball'	#5 Pot
Medium Shrubs	ABE	Glossy Abelia	Abelia x grandiflora	#2 Pot
	MEX	Mexican Orange Blossom	Choroya temata var. 'Aztec Pearl'	#5 Pot
	*MAHC	Dwarf Oregon Grape	Mahonia aquifolium var. 'Compacta'	#2 Pot
	MRHA	Rhododendron	Rhododendron var. 'Unique'	#2 Pot
	*RIBE	Red Flowering Currant	Ribes sanguineum var. 'King Edward'	#2 Pot
	BOX	Boxwood Green Mountain	Buxus sempervirens var. 'Green Mountain'	#5 Pot
	MRIB	Fantastica Rhododendron	Rhododendron var. 'Fantastica'	#5 Pot
	DVIB	Viburnum dandii	Davidi Viburnum	#2 Pot
	ALAT	Dwarf Burning Bush	Euonymus alata var. 'Fireball'	#5 Pot
	AZAP	Evergreen Azalea	Azalea var. 'Gumpo Pink'	#2 Pot
	EUOF	Creeping Euonymus	Euonymus fortunei var. 'Emerald & Gold'	#1 Pot
	DWFL	Dwarf Lily of the Valley Shrub	Piensa japonica var. 'Prelude'	#1 Pot
	*POLY	Sweet Fern	Polystichum munitum	#1 Pot
Ground Covers	SARC	Sweetbush	Sarcococca hookeriana humilis	#1 Pot
	*ADOG	Dwarf Red Twig Dogwood	Cornus sericea 'Arctic Fire'	#1 Pot
	SPIR	Shirokara Spirea	Spirea japonica 'Shirokara'	#1 Pot
	*NROS	Nutka Rose	Rosa Nutkana	#1 Pot
	AZAW	Azalea x 'Girard's Pleasant White'	Girard's Pleasant White Azalea	#3 Pot
	WHEA	Erica carnea 'December Red'	December Red Heather	#1 Pot
	DHYD	Dwarf Hydrangea	Hydrangea paniculata var. 'Little Lime'	#2 Pot
	LAV	English Lavender	Lavandula angustifolia var. 'Munstead'	#1 Pot
	*MAHN	Cascade Oregon Grape	Mahonia nervosa	#1 Pot
	SPGF	Gold Flame Spirea	Spirea bumalda var. 'Gold Flame'	#2 Pot
	AJUG	Black Bugleweed	Ajuga reptans 'Metallica'	SP5
	*VITI	Mountain Cranberry	Vitis idaea minus	SP4
	*FRAG	Coastal Strawberry	Fragaria chiloensis	#1 Pot
Vines	*DEAR	Bearberry	Arctostaphylos uva-ursi var. 'Vancouver Jade'	#1 Pot
	ARM	Evergreen Clematis	Clematis armandi	#5 Pot
	CLEM	Clematis sp.	Clematis Vine	#1 Pot
	ASTI	Astilbe	Astilbe chinensis var. 'Pumila'	SP5
Perennials & Grasses	CROC	Monarda	Crocodylus var. 'Lucifer'	SP5
	HEMI	Dwarf Daylily	Hemerocallis var. 'Stella d'Oro'	SP5
	*HEUC	Coral Bells	Heuchera micrantha var. 'Bressingham Bronze'	SP5
	IRIS	Sweet Iris	Iris pallida var. 'Aureo - Variegata'	SP5
	HELE	Lenten Rose	Helleborus 'Brandywine'	SP5
	CARX	Japanese Sedge	Carex morrowii 'Ice Dance'	SP5
	*DEER	Blechnum spicant	Deer Fern	#1 Pot
	CALA	Feather Reed Grass	Calamagrostis var. 'Eldorado'	#3 Pot
	FESC	Festuca ovina glauca 'Elijah Blue'	Elijah Blue Fescue	#1 Pot
	HELI	Helictotrichon sempervirens	Blue Oat Grass	#1 Pot
	*JUNC	Juncus effusus	Common Rush	SP5
	*RUDB	Rudbeckia fulgida	Black-eyed Susan	#1 Pot
	TEST	Flame Sedge	Carex testacea	SP5

