
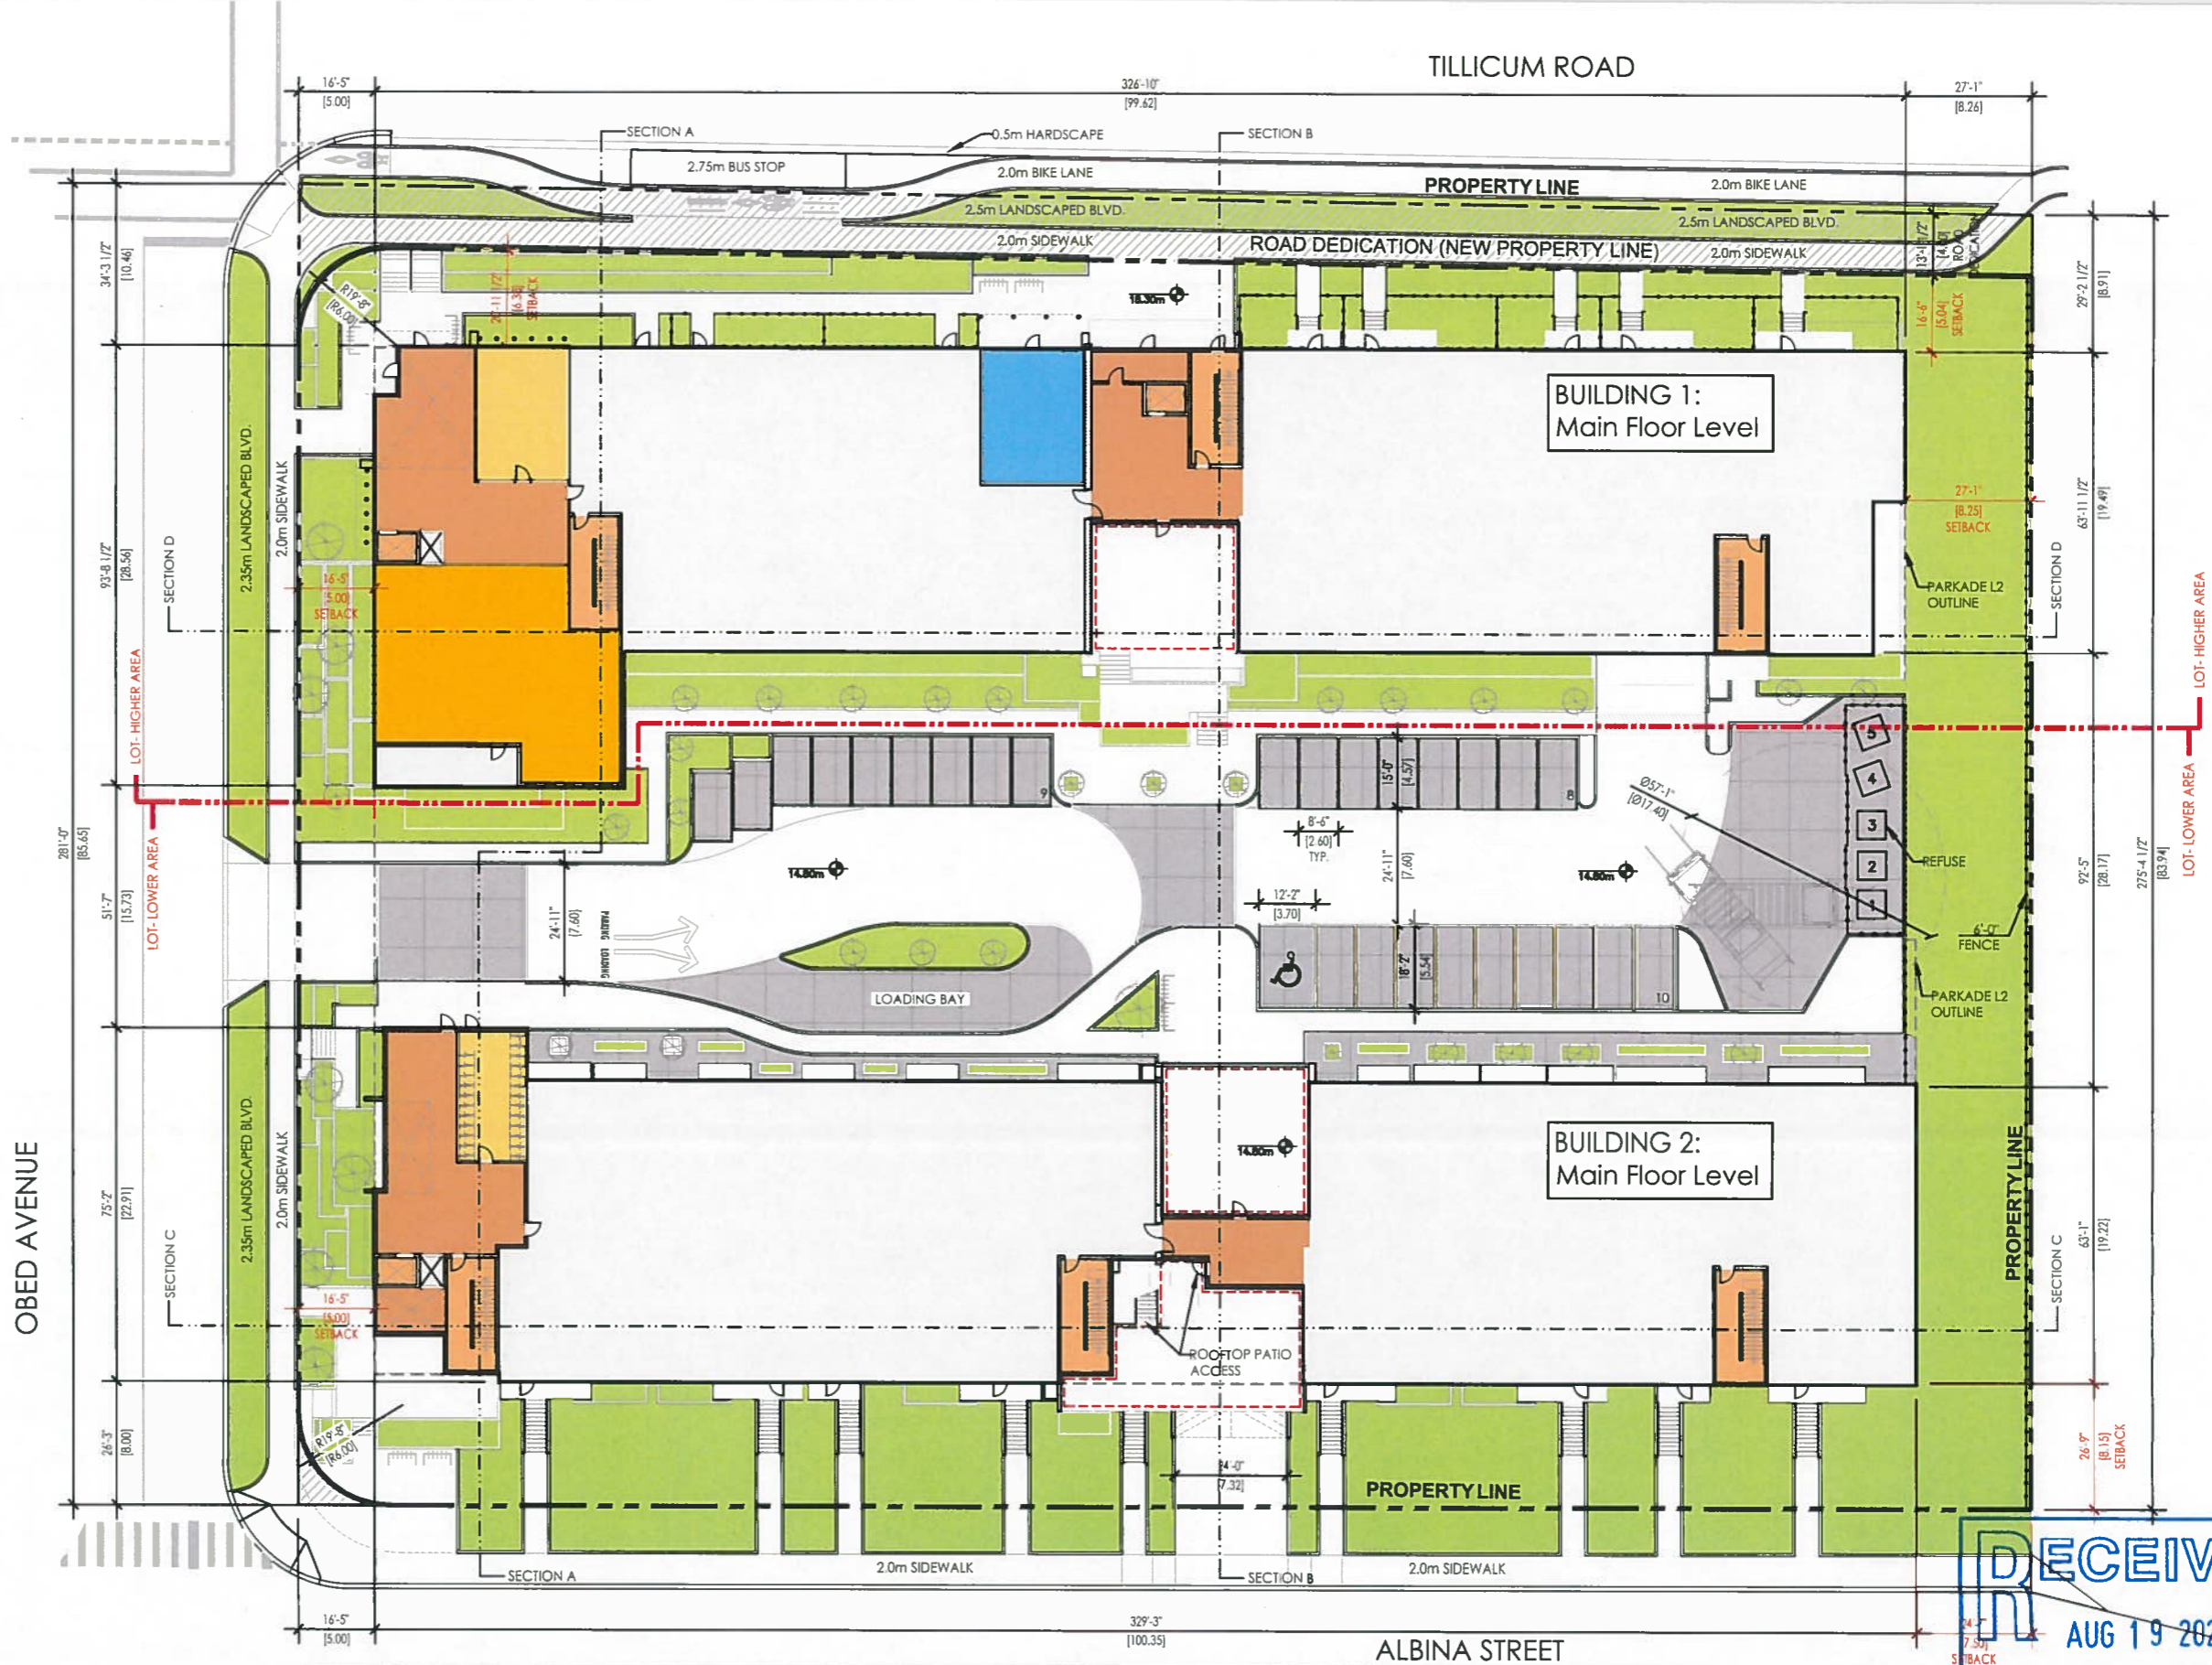


TERRAIN ELEVATION- OBED AVE.

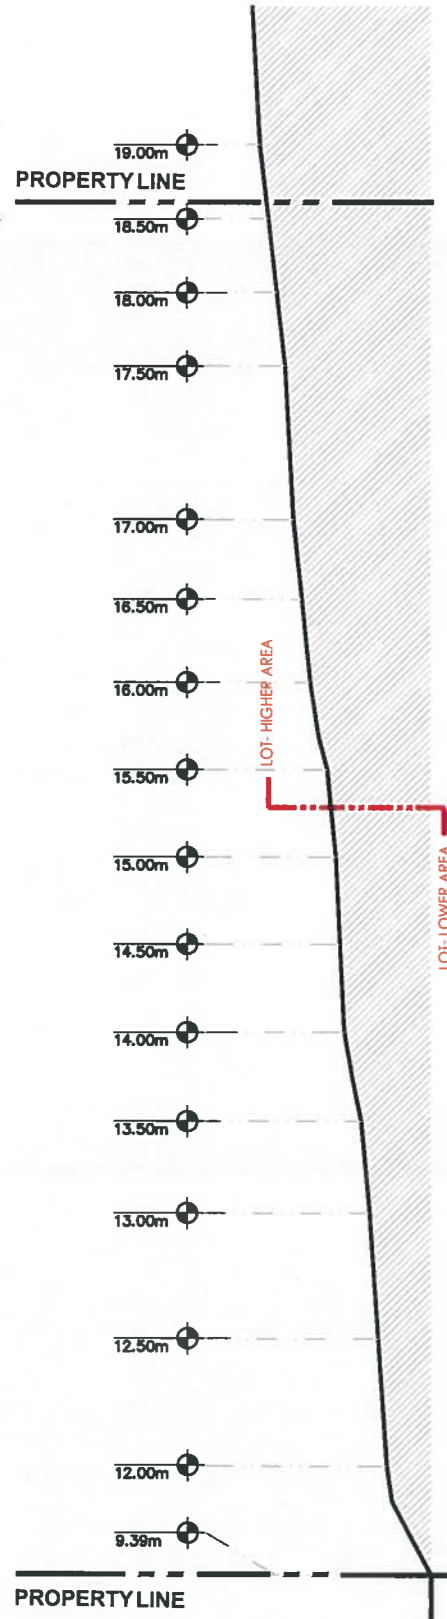


RECEIVED
AUG 19 2021
PLANNING DEPT.
DISTRICT OF SAANICH

IRONCLAD DEVELOPMENTS INC.
101-57158 Symington Road
Springfield, MB R2J 4L6
Ph 204-777-1972
info@icdev.ca

Consultant
ROB GARVEY ARCHITECTURE 77 INC.
201-57158 SYMINGTON RD 208
SPRINGFIELD, MB R2J 4L6
T 204.227.9274
E RGARVEY@A77.CA

Project Number: 2008
Designed By: J.P.M.
Drawn By: D.D.
Checked By:
Date: 9th Dec. 2020
Rev.Date: 25th June 2021

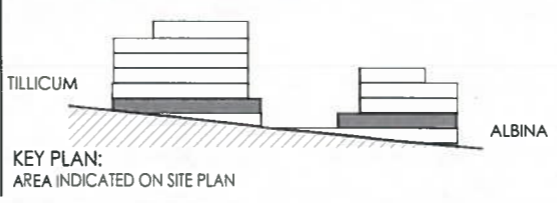

- INDOOR AMENITIES
- COMMERCIAL
- LOBBY/ENTRANCE
- OUTDOOR AMENITIES
- SUPPORT SPACE
- VERTICAL CIRCULATION
- STAMPED CONCRETE (TBD)
- RESIDENTIAL SUITES
- LAND DEDICATION

Tillicum, Saanich, BC;
Preliminary Concept

SITE PLAN
SCALE: 1:450

