

Copyright Reserved. These drawings are at all times the property of the Architect. Reproduction in whole or in part without written consent of the Architect is prohibited.



1 SOUTH - EAST ELEVATION  
SCALE: 1/80



2 NORTH - EAST ELEVATION  
SCALE: 1/80

- EXTERIOR FINISHES & NOTES -
- 1 METAL CLADDING (AL-13) ROYAL BLUE
  - 2 HARDE PANEL- MONTEREY TAMPE
  - 3 HARDE PANEL- ARCTIC WHITE
  - 4 HARDE PANEL- LIGHT BLUE
  - 5 HARDE PLANK- EVENING BLUE
  - 6 PREFINISHED ARCHITECTURAL METAL PANELS (AL-13) PURPLE & GREEN COLOUR
  - 7 BRICK PANEL
  - 8 PREFINISHED METAL PANEL & FLASHINGS GREY
  - 9 PREFINISHED ALUMINUM QUARTZITE w GLAZING
  - 10 VINYL WINDOWS & DOORS (WHITE COLOUR)
  - 11 ALUMINUM PICKET FENCE 4' x 4"

alarlowe architect inc.  
#118 - 21 Erie Street  
Victoria, British Columbia


2900 TILlicum ROAD  
VICTORIA, BC

ELEVATIONS


project no.: 18-540  
date: 19 July 2019 scale: 1/80  
checked by: LDIVE drawn by: RM  
sheet no.

**A3.1**  
**RECEIVED**  
SEP 13 2019  
PLANNING DEPT.  
DISTRICT OF SAANICH

Copyright Reserved. These drawings are at all times the property of the Architect. Reproduction in whole or in part without written consent of the Architect is prohibited.

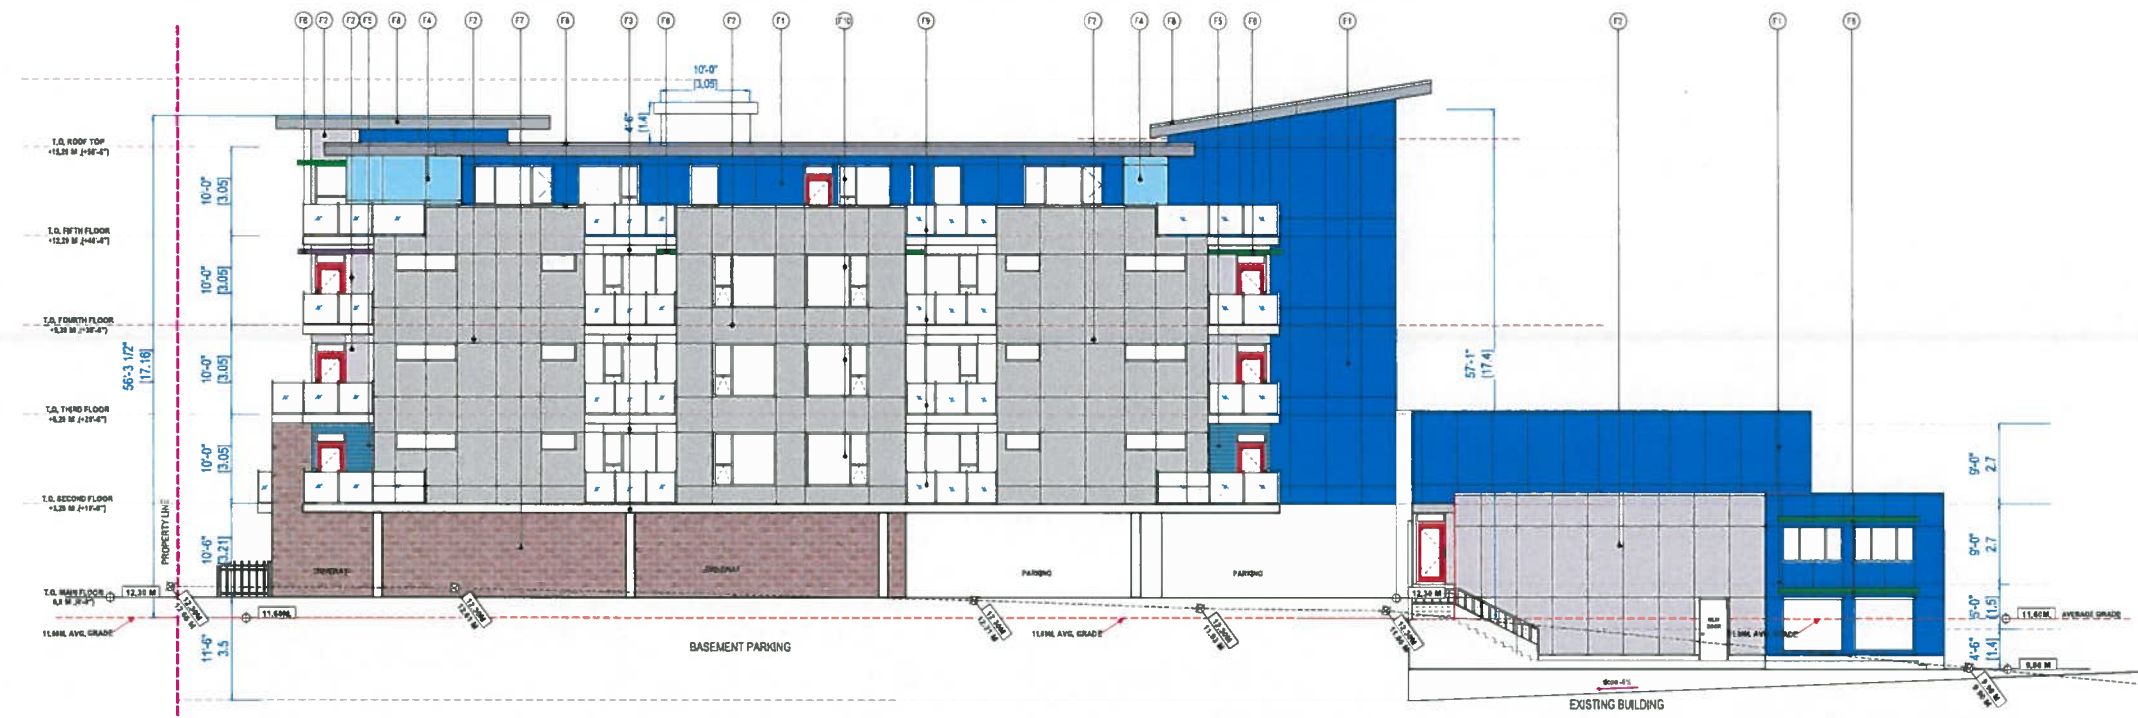

1 NORTH - WEST ELEVATION  
SCALE: 1/100

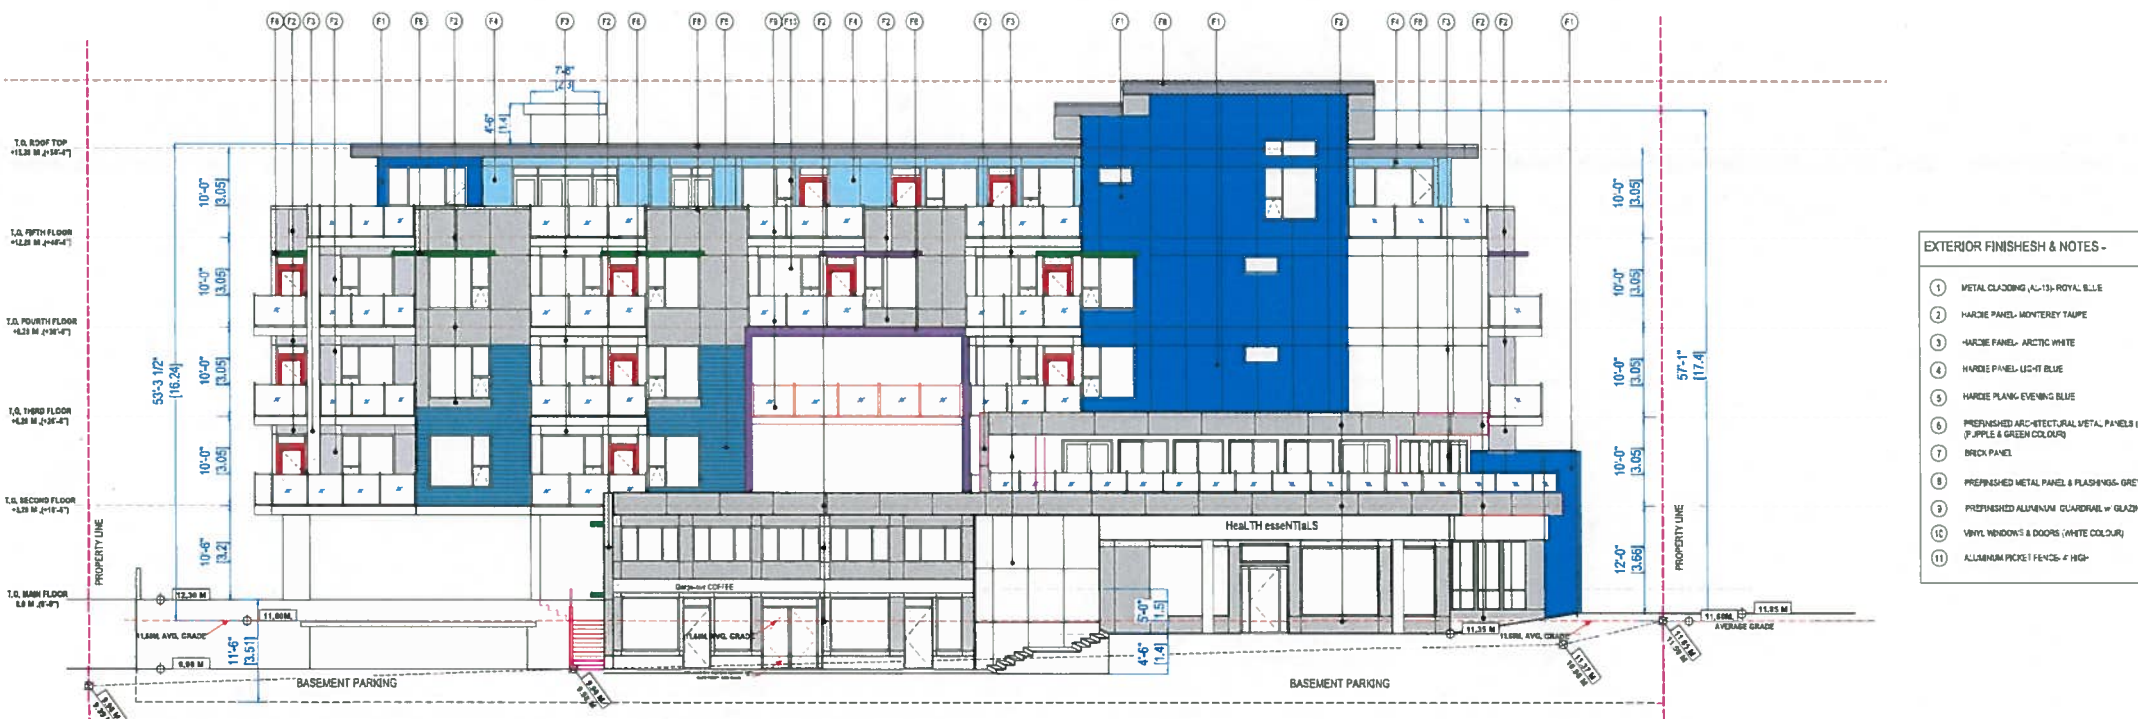

2 SOUTH - WEST ELEVATION  
SCALE: 1/100

- EXTERIOR FINISHES & NOTES -
- ① METAL CLADDING (AL-15) ROYAL BLUE
  - ② HARDE PANEL - MONTEREY TAUPE
  - ③ HARDE PANEL - ARCTIC WHITE
  - ④ HARDE PANEL - US-47 BLUE
  - ⑤ HARDE PLANK - EVENING BLUE
  - ⑥ PREFINISHED ARCHITECTURAL METAL PANELS (AL-15) (PURPLE & GREEN COLOUR)
  - ⑦ BRICK PANEL
  - ⑧ PREFINISHED METAL PANEL & FLASHINGS - GREY
  - ⑨ PREFINISHED ALUMINUM GUARDRAIL - GLAZING
  - ⑩ VINYL WINDOWS & DOORS (WHITE COLOUR)
  - ⑪ ALUMINUM POST & RAIL - HGP

NO.	REVISION	DATE
2	REVISIONS TO REZONING APPLICATION	19 JULY, '19
1	FOR REZONING APPLICATION	05 SEP 1, '18
No.	Revision	Date

alarlowe architect inc.  
#118 - 211 Erie Street  
Victoria, British Columbia



2900 TILlicUM ROAD  
VICTORIA, BC

DRAWING TITLE  
**ELEVATIONS**

project no.: **18-540**  
date: 19 July 2018 scale: 1/100  
checked by: LDW drawn by: RM  
sheet no.

**A3.2 RECEIVED**  
SEP 13 2019  
PLANNING DEPT.  
DISTRICT OF SAANICH