


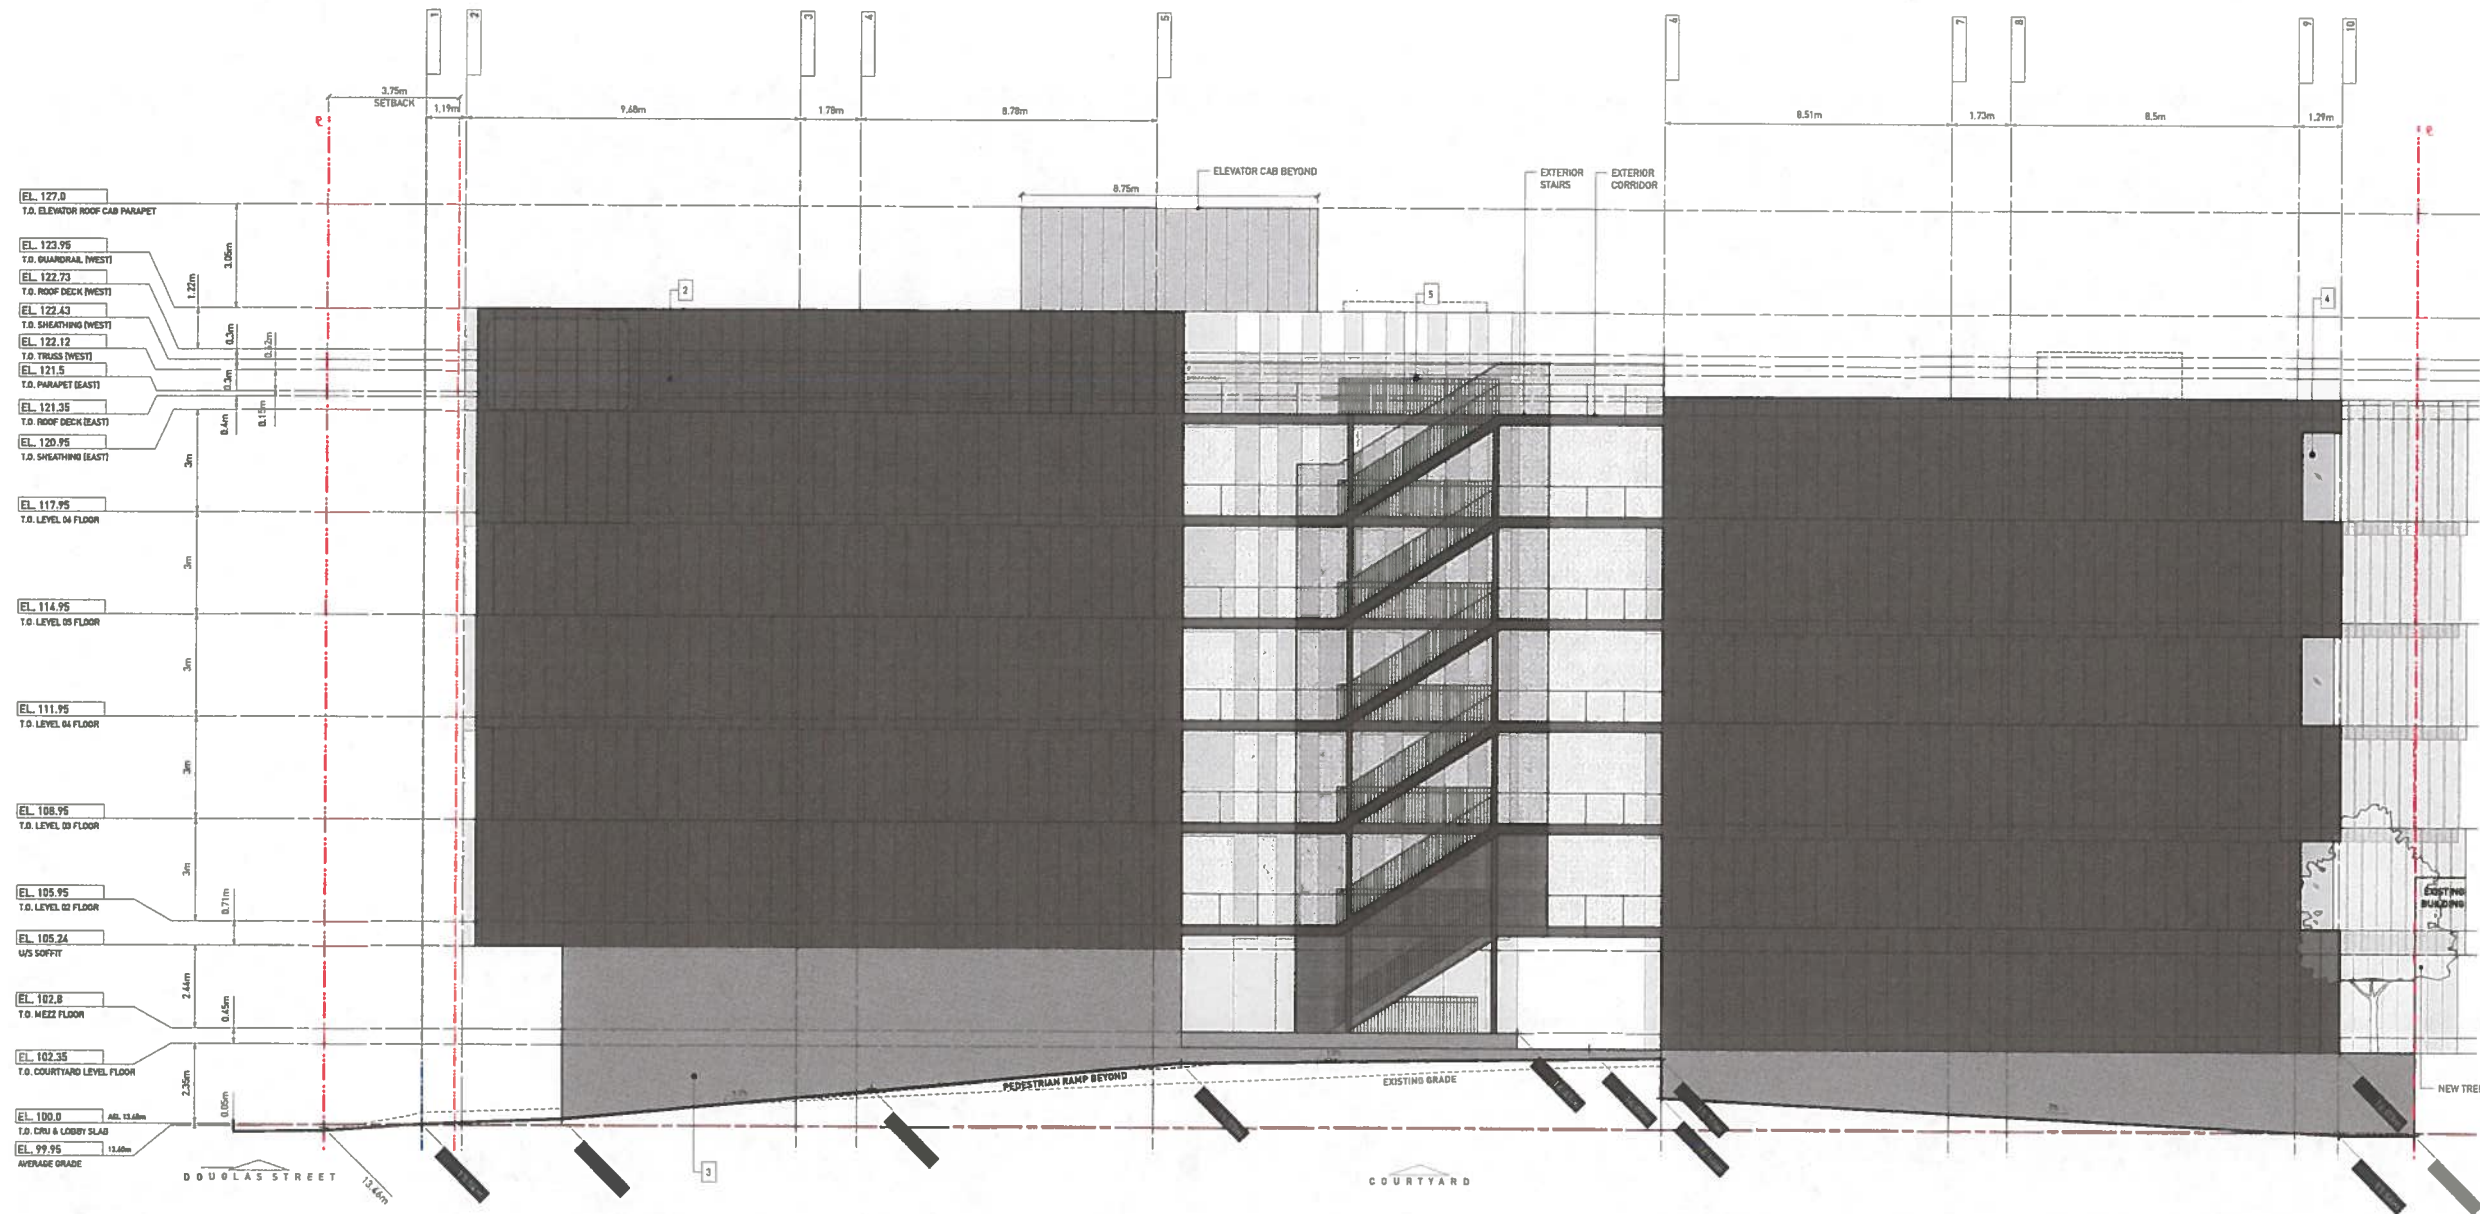

1 TEXTURED ALUMINUM PANEL	5 METAL RAILING
2 BLACK ANODIZED ALUMINUM	6 ARCHITECTURAL MESH
3 CONCRETE	7 VEGETATION
4 GLASS	8 WOOD

Drawn By: AR/00
 Checked By: KB/C
 Printing Date: 27/09

The Contractor shall verify all dimensions, details and levels prior to commencement of work.


All errors and omissions to be reported to the Architect before proceeding.

This drawing must not be scaled.

This drawing is the property of the Architect; copyright in same being reserved to him/her; not to be reproduced without his/her permission.

Any unauthorized alteration of the electronic which constitute this document will void all responsibility for the altered document by the Architect.

This drawing is not to be used for building purposes until countersigned by:

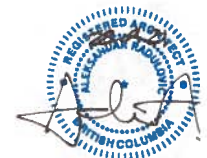

PRELIMINARY
 NOT FOR
 CONSTRUCTION





5 4 6 8 7 9
 ARCHITECTURE II
 244 McDERMOTT
 Winnipeg MB R3B
 P: 204.480.84
 F: 204.480.8

3319 DOUGLAS STREET

SAARICH
 SOUTH ELEVATION
 Pr
 I
 SI
 A2

RECEIVED
 OCT 07 2021
 PLANNING DEPT.
 DISTRICT OF SAARICH

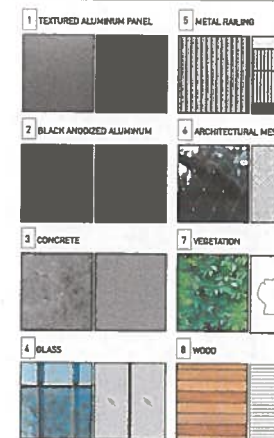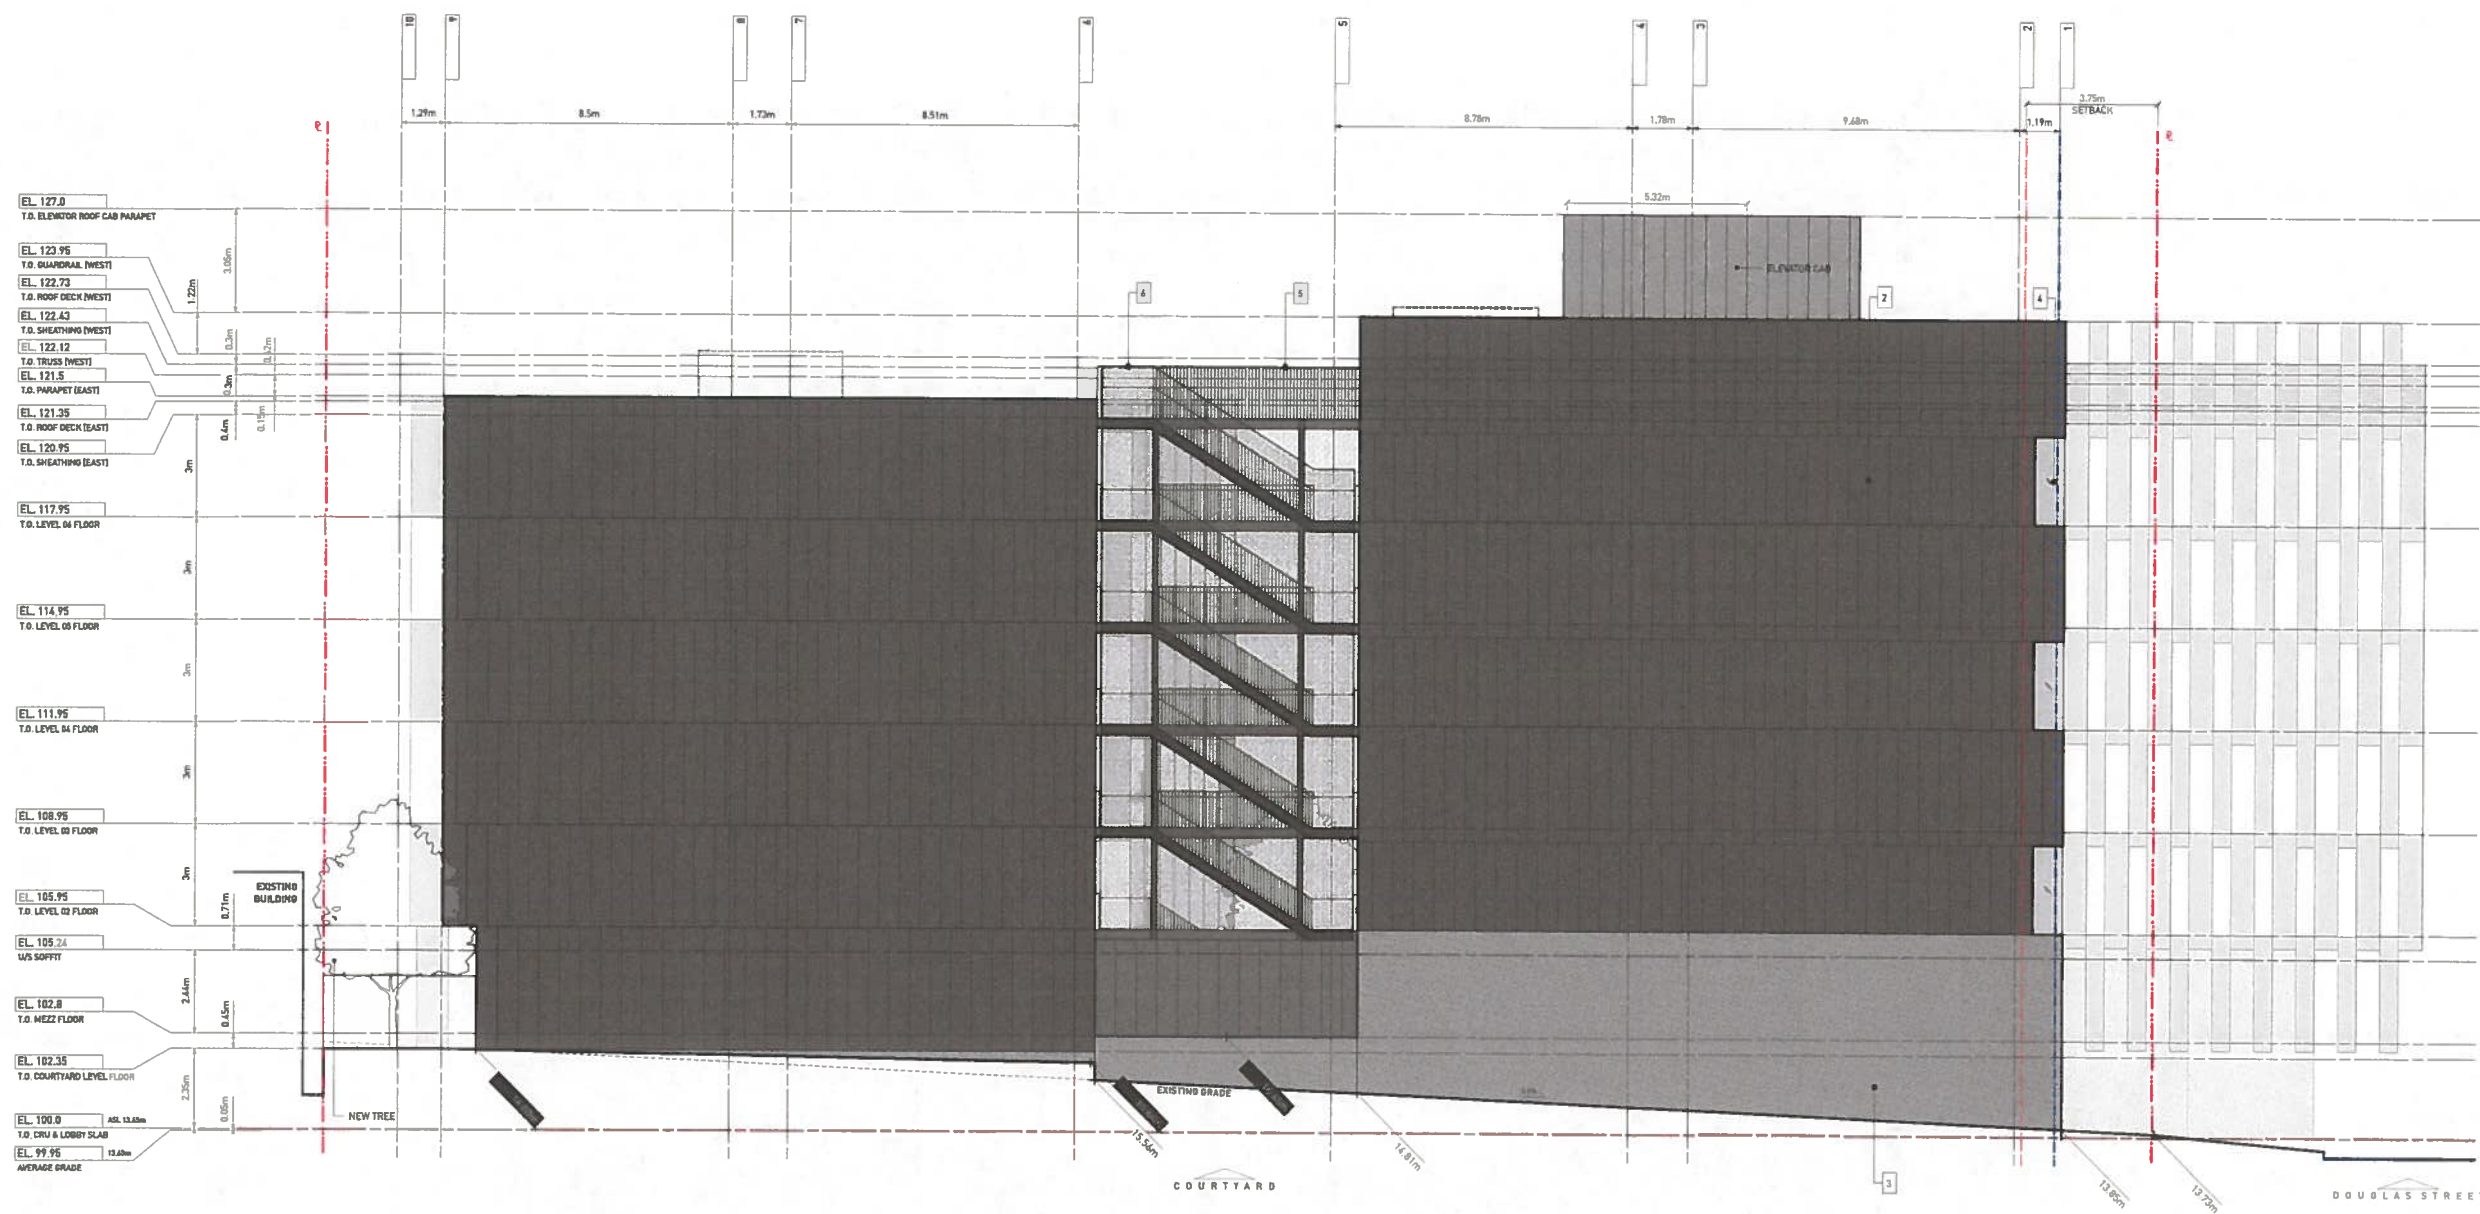

Drawn By: AR/AB
Checked By: AB/CH
Printing Date: 7/7/19

The Contractor shall verify all dimensions, dat and levels prior to commencement of work.

All errors and omissions to be reported to the Architect before proceeding.

This drawing must not be scaled.


This drawing is the property of the Architect; it copyright in same being reserved to him/her. It not to be reproduced without his/her permission.

Any unauthorized alteration of the electronic which constitutes this document will void all responsibility for the stated document by the Architect.

This drawing is not to be used for building purposes until countersigned by:



PRELIMINARY
NOT FOR
CONSTRUCTION

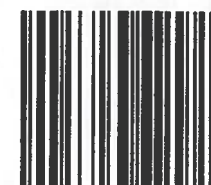



SAANICH
ARCHITECTURE IN
266 MCDERMOT A
Winnipeg MB R3B C
P: 204.480.842
F: 204.480.88

3319 DOUGLAS STREET

SAANICH
NORTH ELEVATION
Proj
&
Sh

A2.



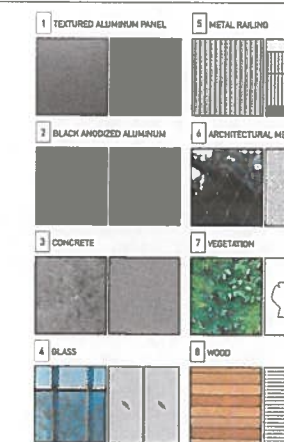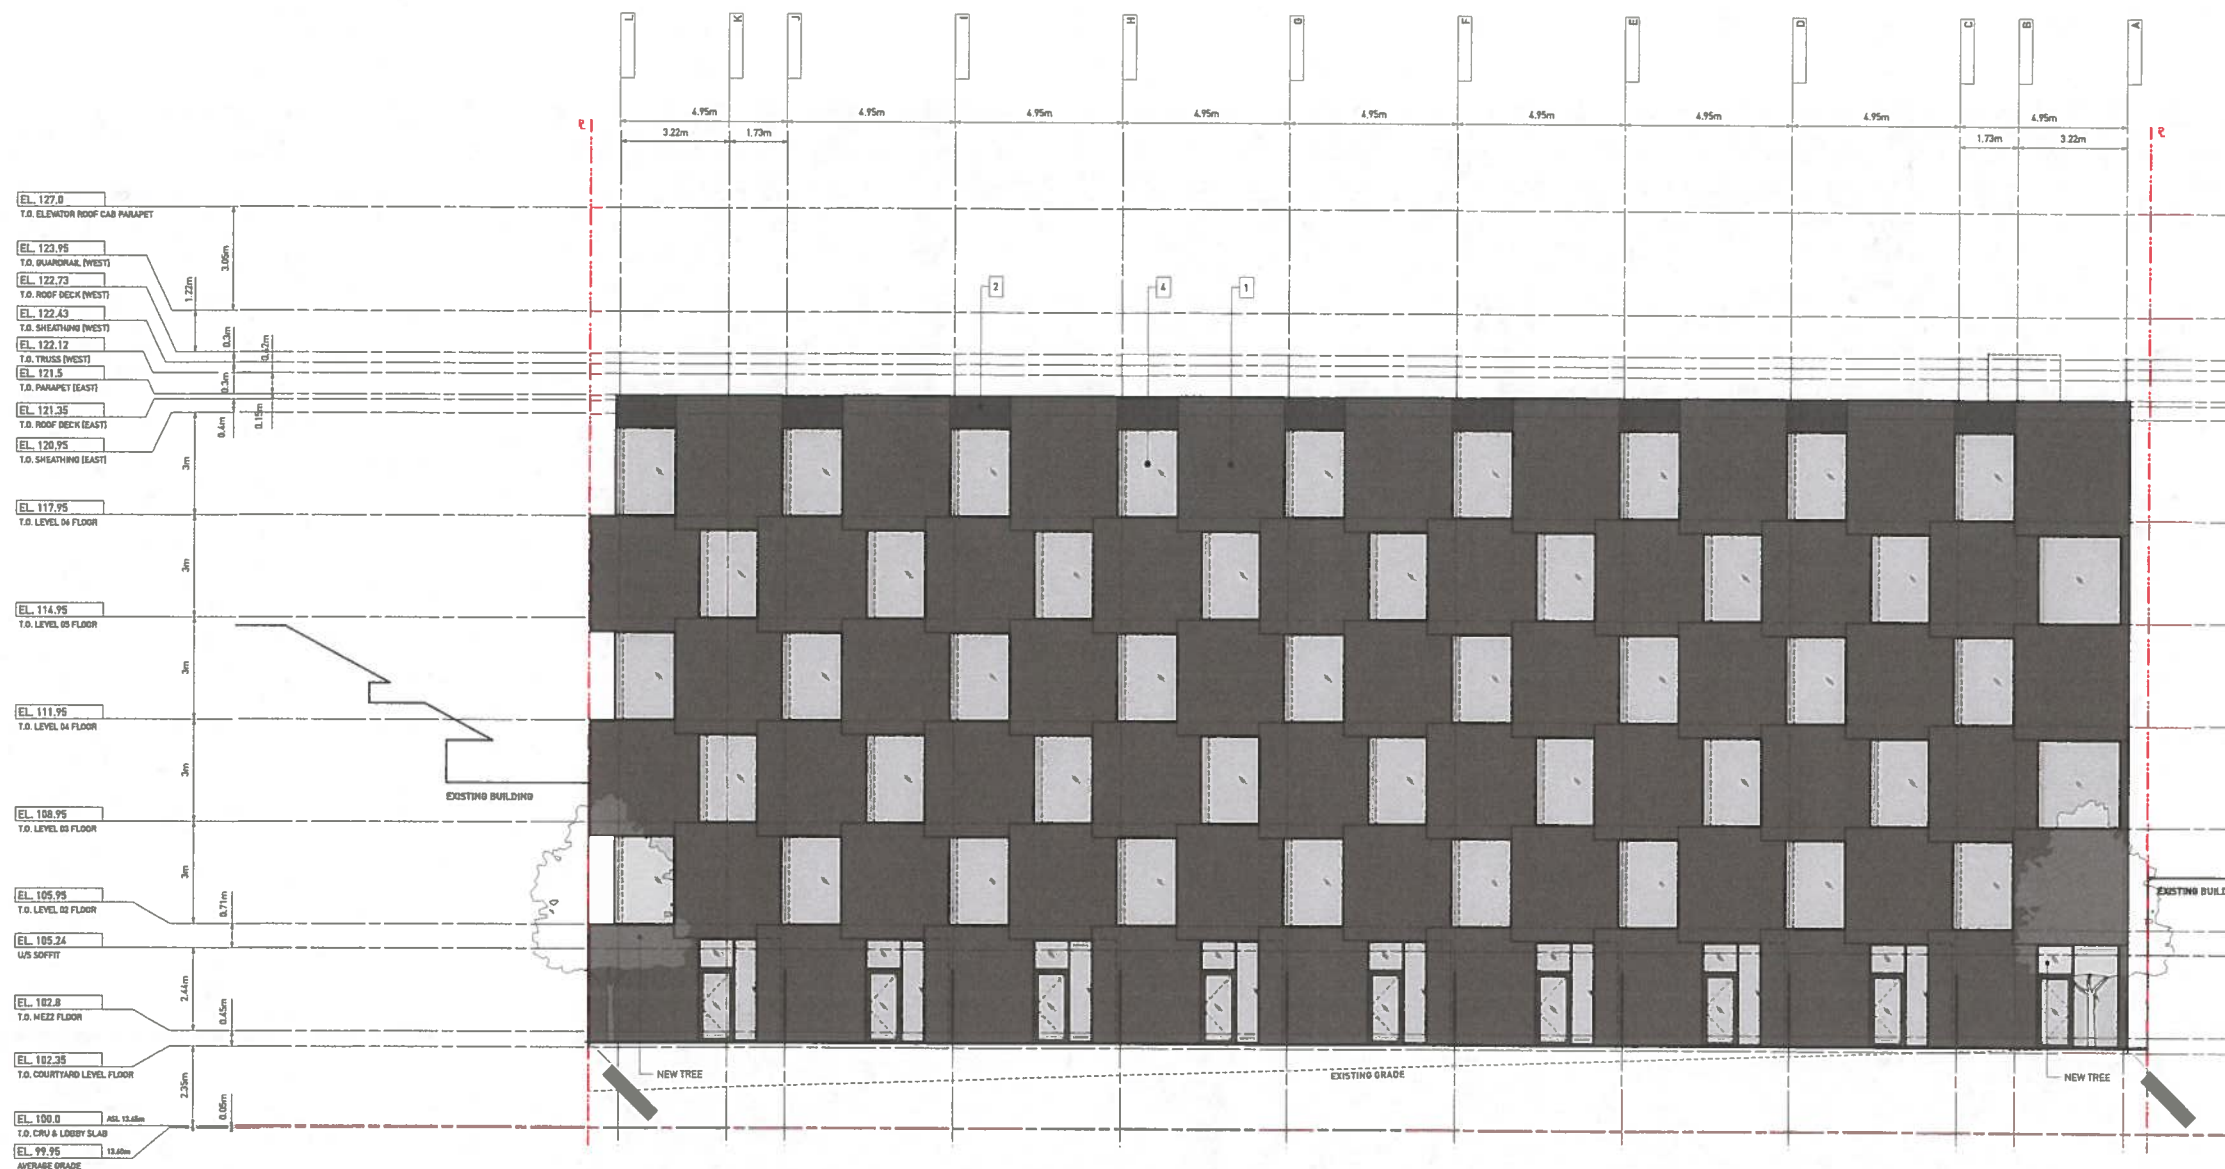

Drawn By: AR/KC
Checked By: KDC/CT
Printing Date: 27/09/

The Contractor shall verify all dimensions, da
and levels prior to commencement of work.

All errors and omissions to be reported to the
Architect before proceeding.

This drawing must not be scaled.

This drawing is the property of the Architect; i
copyright in same being reserved to him/her;
not to be reproduced without his/her permissi

Any unauthorized alteration of the electronic
which constitute this document will void all
responsibility for the altered document by th
Architect.

This drawing is not to be used for building
purposes until countersigned by:



PRELIMINARY
NOT FOR
CONSTRUCTION




266 MCDERMOTT,
Winnipeg MB R3B 1
P: 204.480.84
F: 204.480.8


3319 DOUGLAS STRE

SAANICH,
EAST ELEVATION
Pre
0
Sh
A2



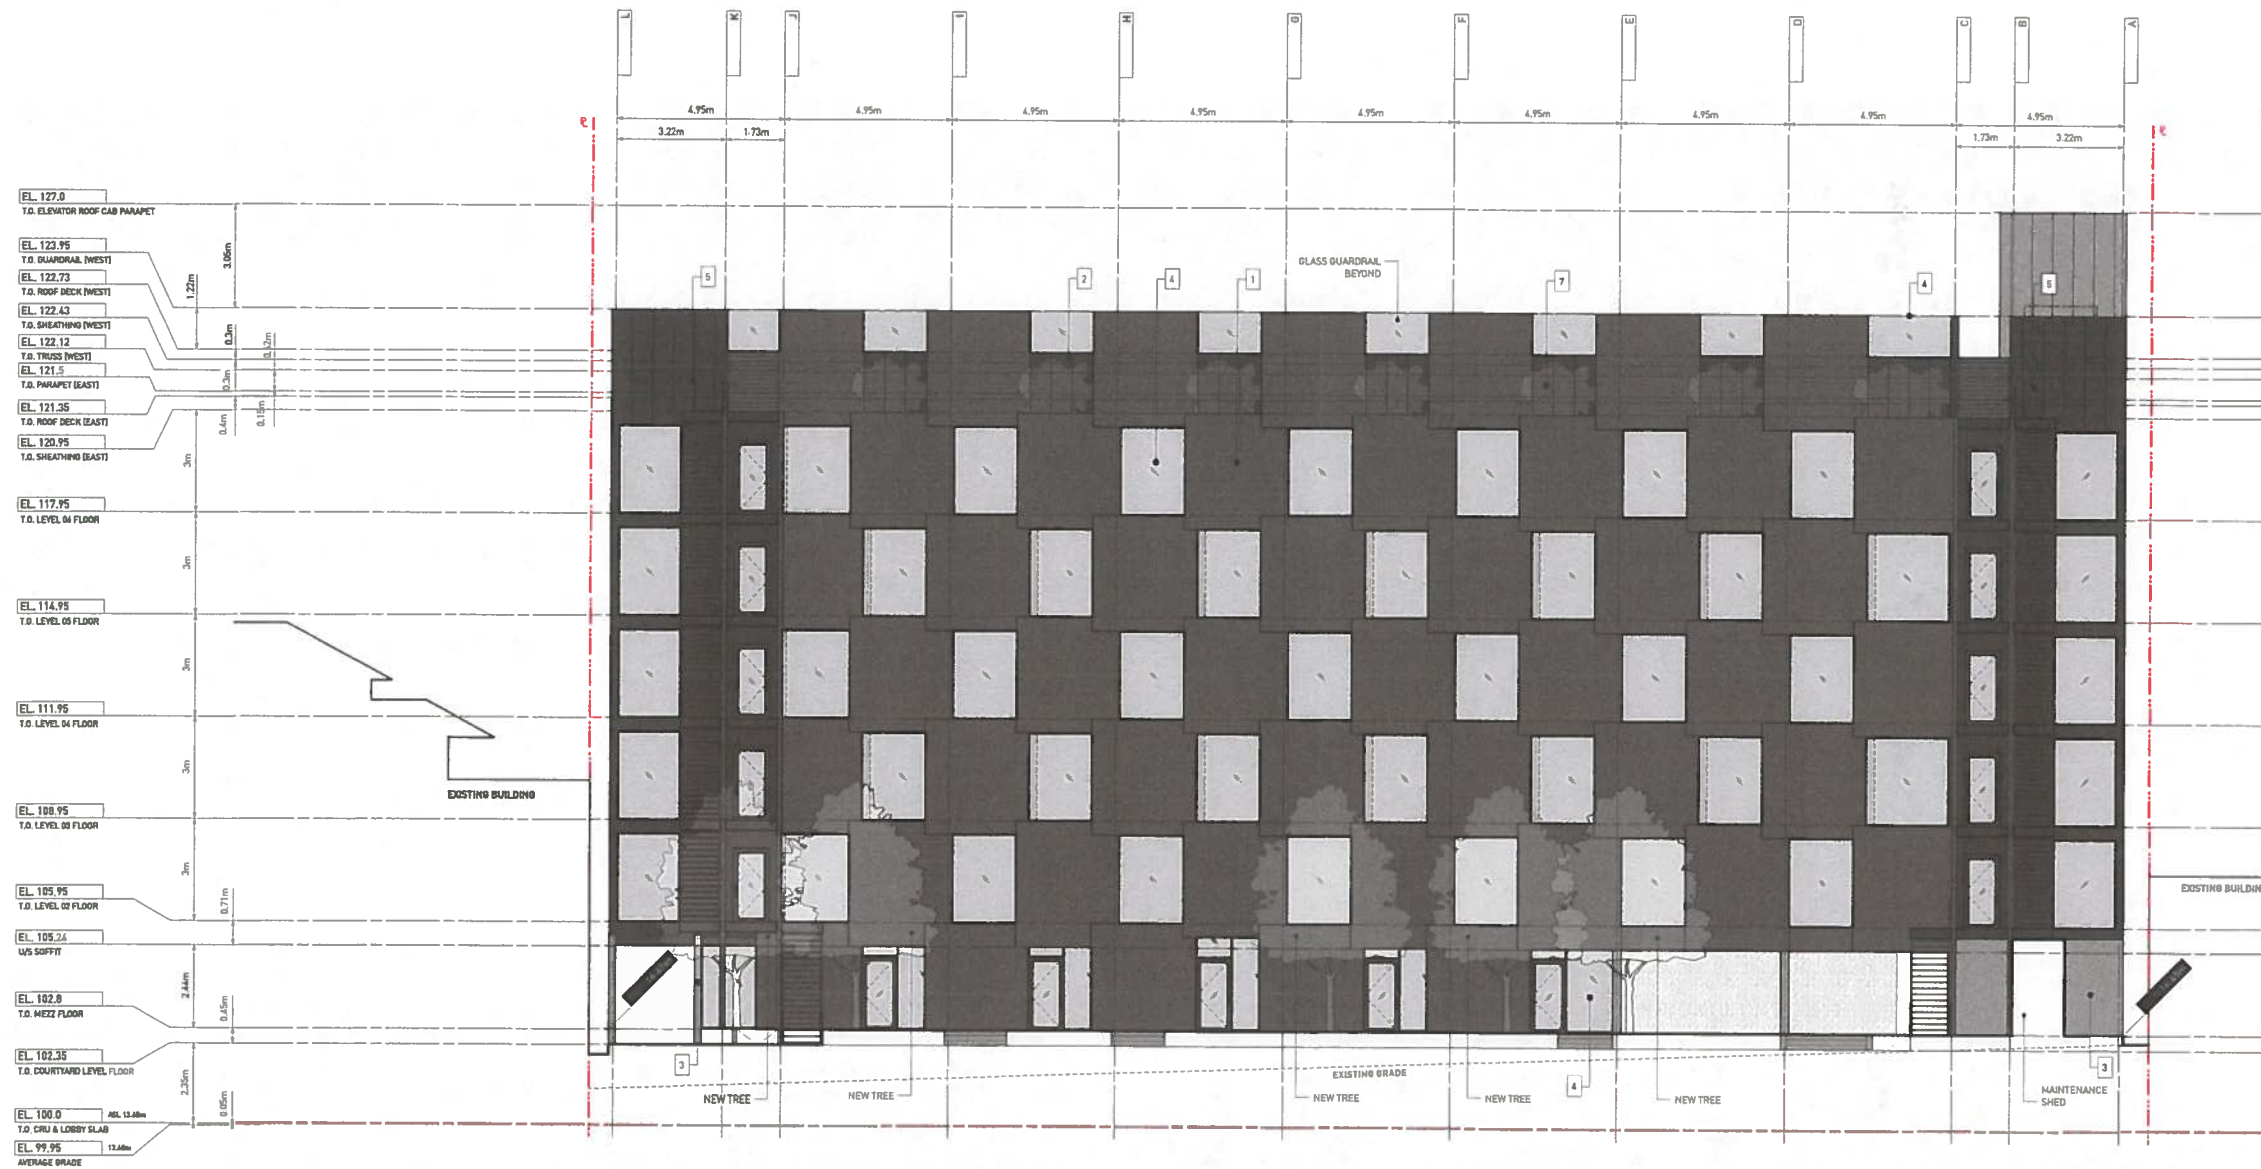

1. (COUNT AND RECOMMEND) A2.5 SCALE: 1:100

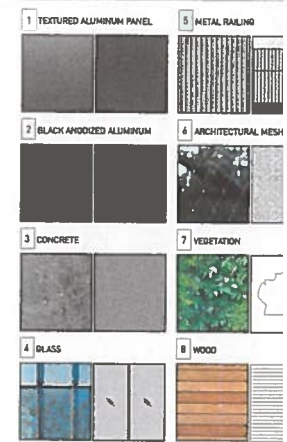

Drawn By: AR/KS
Checked By: KB/CP
Printing Date: 27/09/11

The Contractor shall verify all dimensions, and levels prior to commencement of work.

All errors and omissions to be reported to the Architect before proceeding.

This drawing must not be scaled.


This drawing is the property of the Architect; it is copyright in same being reserved to him/her; it not to be reproduced without his/her permission.

Any unauthorized alteration of the electronic which constitutes this document will void all responsibility for the altered document by the Architect.

This drawing is not to be used for building purposes until countersigned by:



PRELIMINARY
NOT FOR
CONSTRUCTION

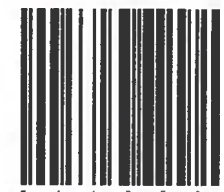



ARCHITECTURE IN A
266 MCDERMOTT /
Winnipeg MB R3B1
P: 204.480.841
F: 204.480.811

3319 DOUGLAS STREET

SAANICH,
WEST COURTYARD
ELEVATION

RECEIVED
OCT 07 2021
PLANNING DEPT.
DISTRICT OF SAANICH

A2

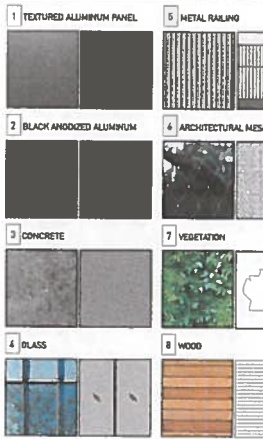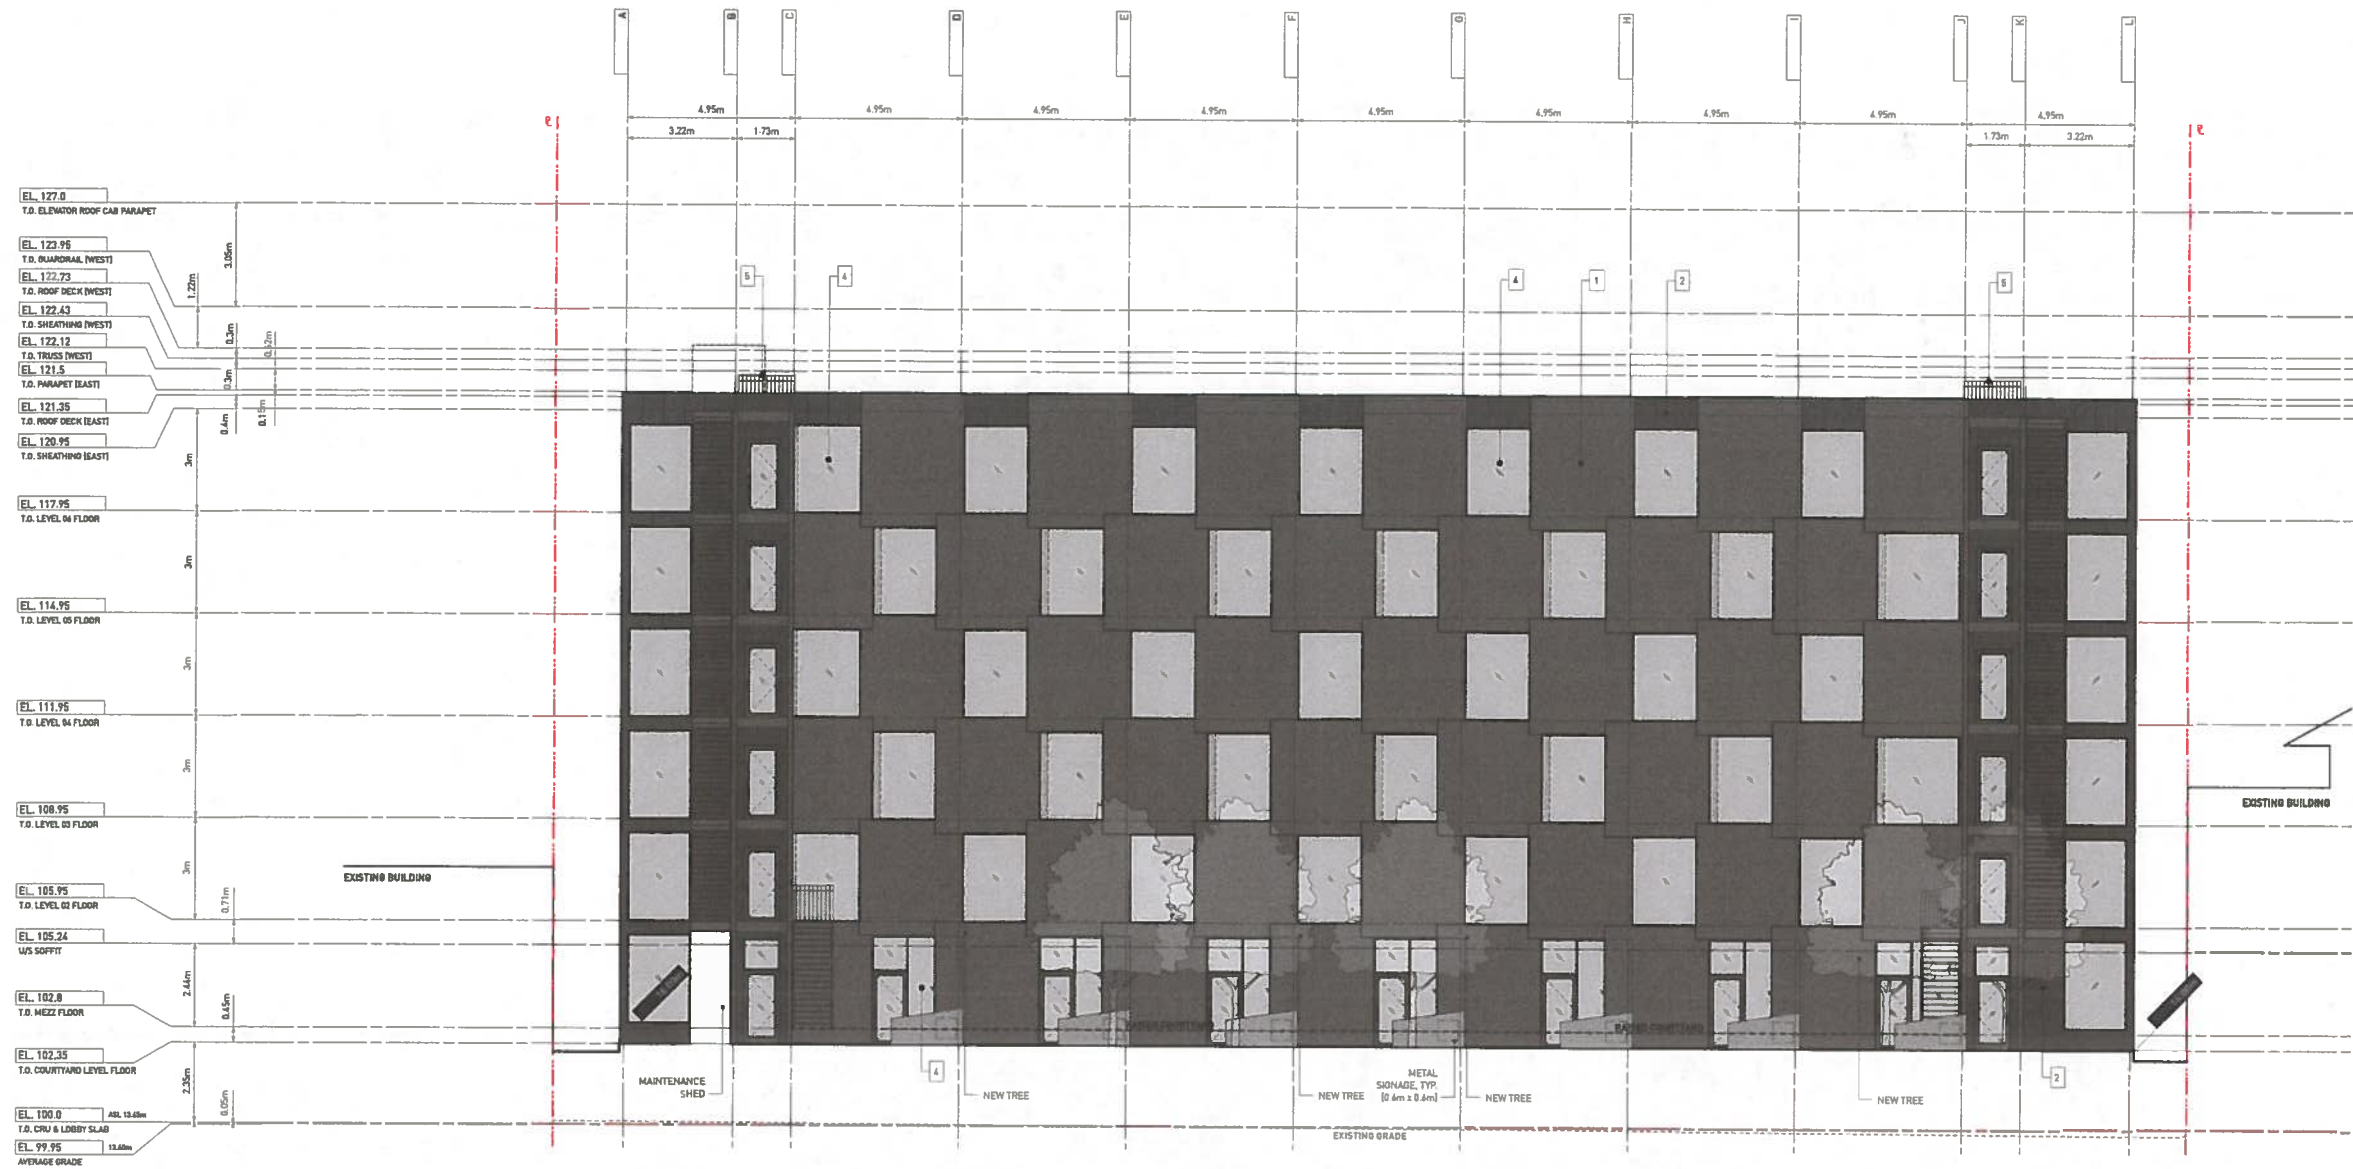

Drawn By: AR/KS
Checked By: KB/CP
Printing Date: 27/09/

The Contractor shall verify all dimensions, elevations and levels prior to commencement of work.

All errors and omissions to be reported to the Architect before proceeding.

This drawing must not be scaled.

This drawing is the property of the Architect. It is copyright in same being reserved to him/her. It is not to be reproduced without his/her permission.

Any unauthorized alteration of the electronic which constitute this document will void all responsibility for the altered document by the Architect.

This drawing is not to be used for building purposes until countersigned by:



PRELIMINARY
NOT FOR
CONSTRUCTION



ARCHITECTURE
266 MCDERMOTT /
Winnipeg MB R3B 1
P: 204.480.84
F: 204.480.8

3319 DOUGLAS STREET

SAANICH,
Pro
D
Sh
A2

RECEIVED
OCT 07 2021
PLANNING DEPT.
DISTRICT OF SAANICH