



OCCUPANT LOAD (BCBC 3.1.17.1)	
TYPE OF USE OF FLOOR AREA	AREA PER PERSON, SQM
PERSONAL SERVICES SHOPS	235 SQM / 4.60 = 51.1
TOTAL ALLOWABLE OCCUPANT LOAD TO BE SET AT 25	

DRAWING LEGEND	
TRAVEL DISTANCE	---
GREEN RUNNING PERSON EXIT SIGNS	 

PROJECT:
GOLF SIMULATOR

PROJECT ADDRESS:
3453 SAANICH ROAD
VICTORIA, BC

CLIENT:
DEREK ORR



ISSUED FOR: DATE:

REVISION NO. DATE:

SAC PROJECT NO.
SAA-3453-19


DRAWN BY:
SL

DATE
DECEMBER 18, 2019

SCALE
AS SHOWN

DRAWING TITLE
PROPOSED LIQUOR LICENSE PLAN

DRAWING NUMBER

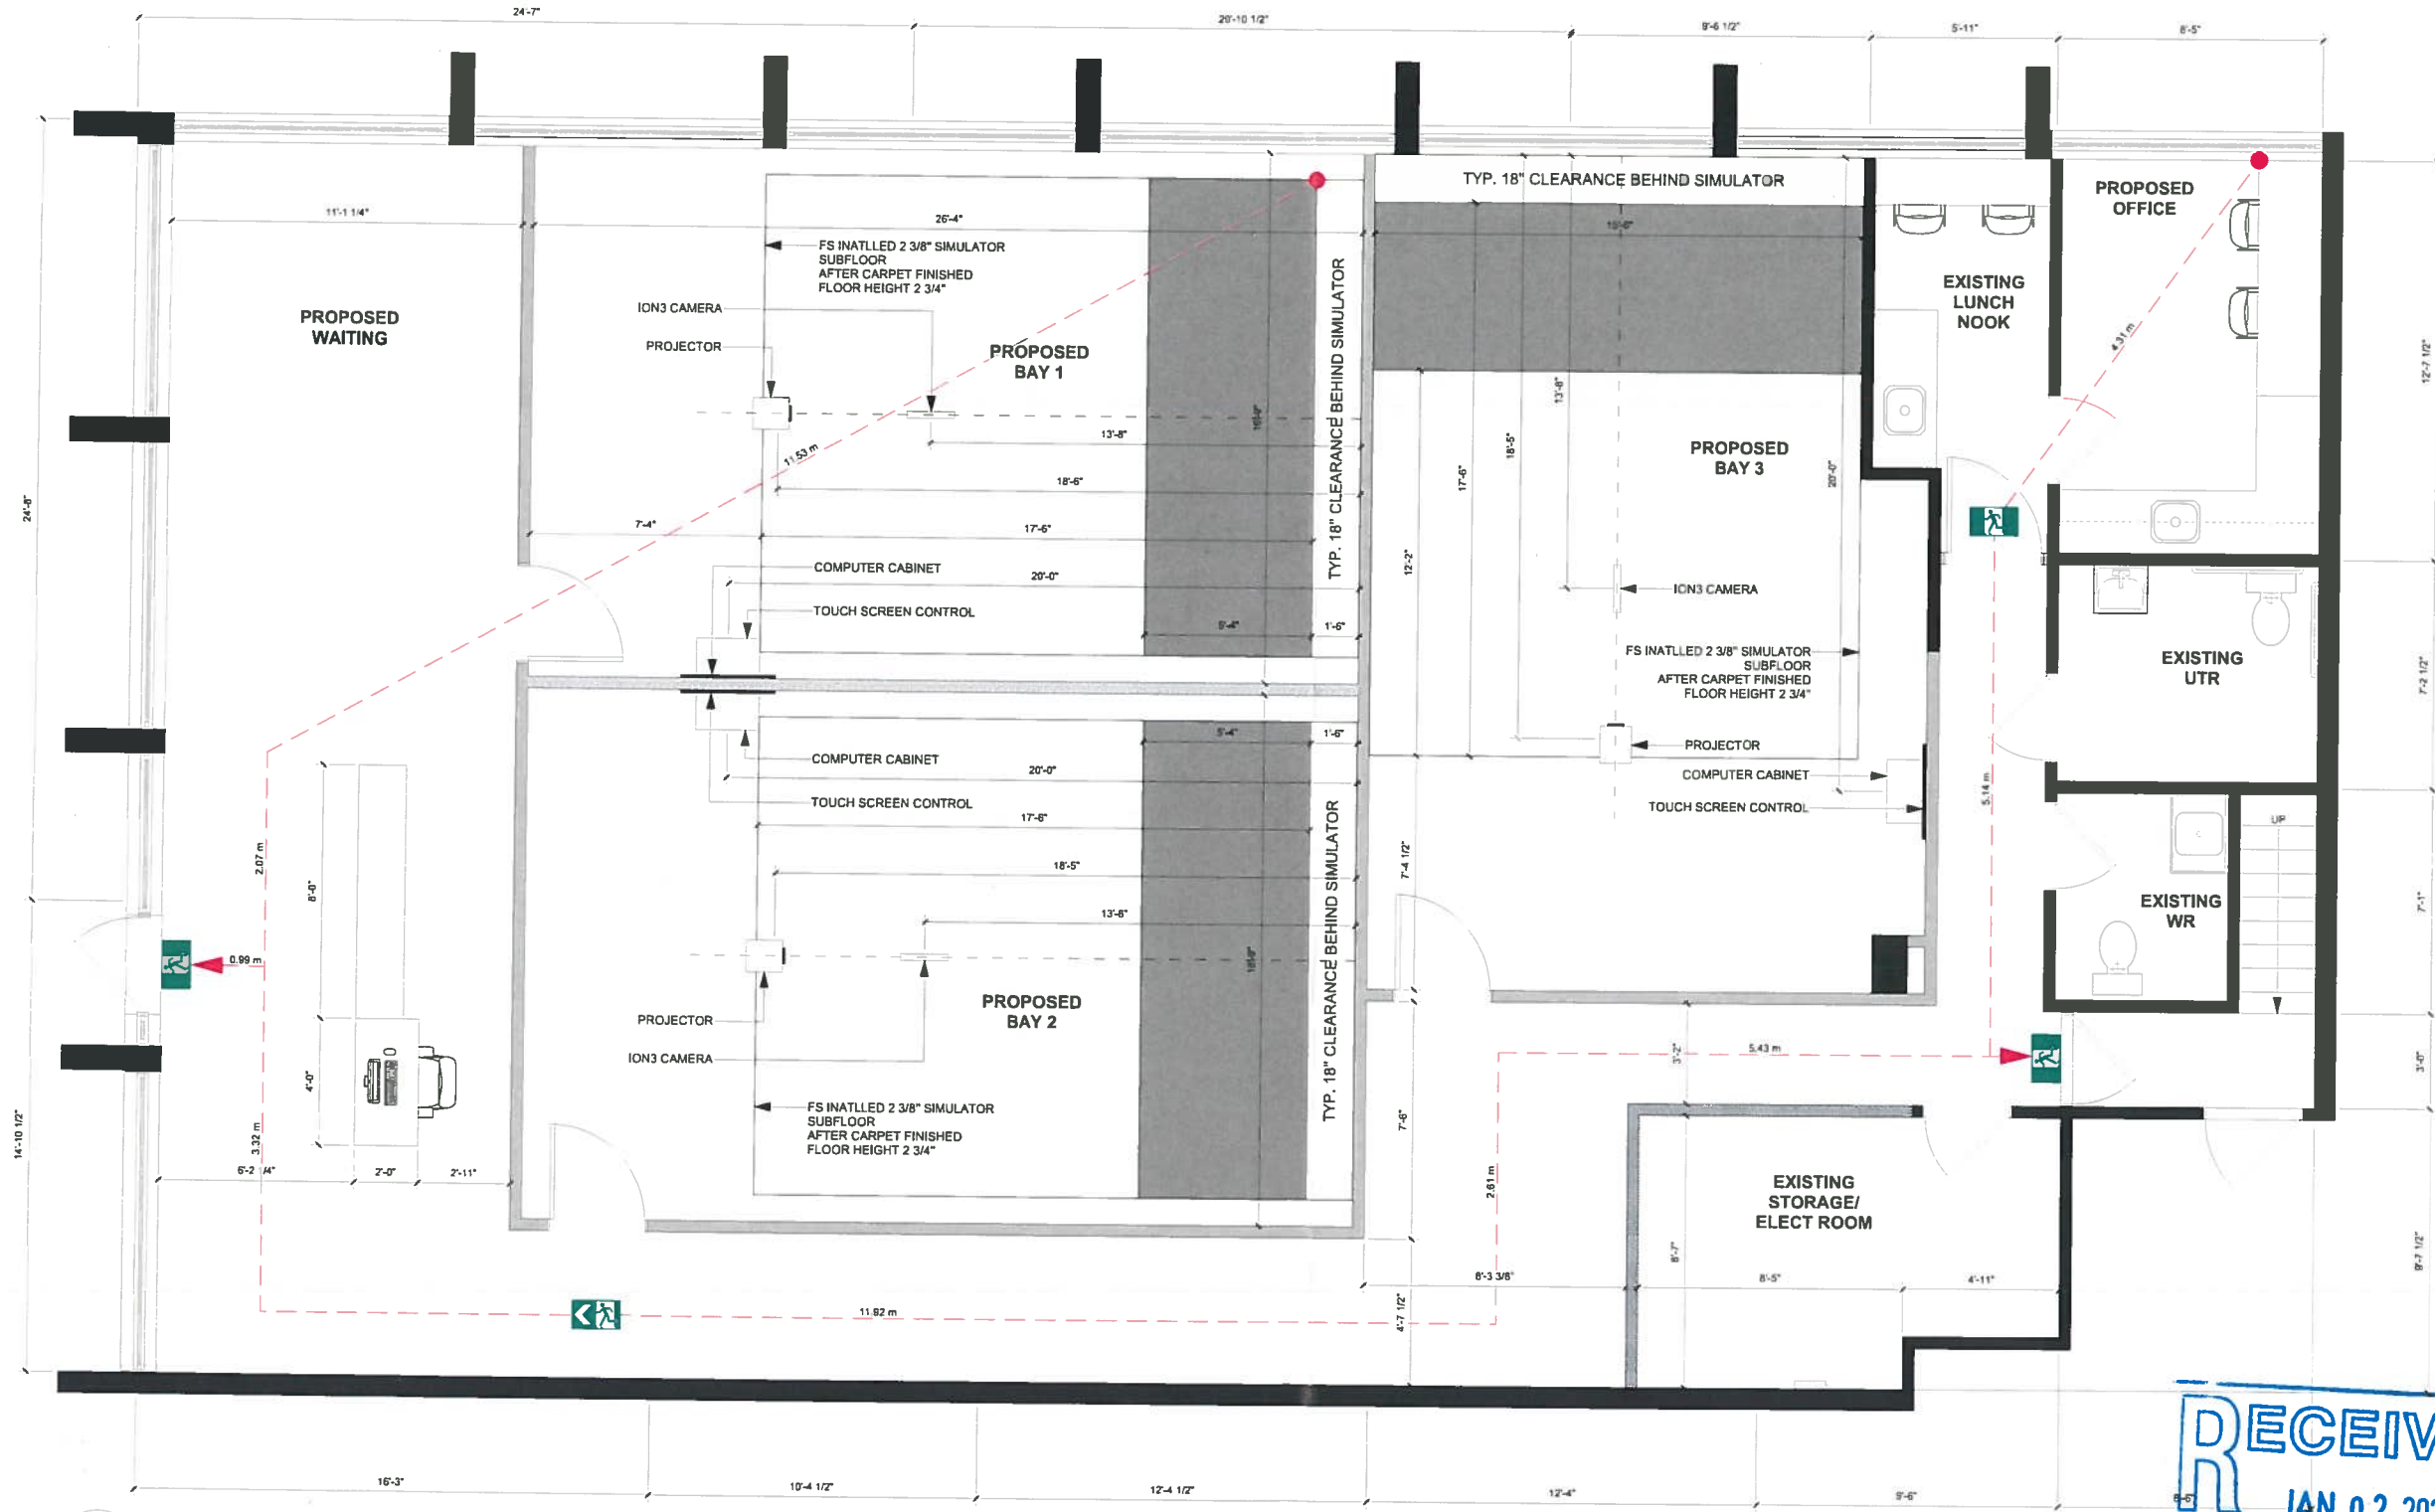

1
LL
PROPOSED FLOOR PLAN
3/8" = 1'-0"

RECEIVED
JAN 02 2020
PLANNING DEPT.
DISTRICT OF SAANICH