




West Elevation

Scale: 1:50

 

South Elevation


Scale: 1:50

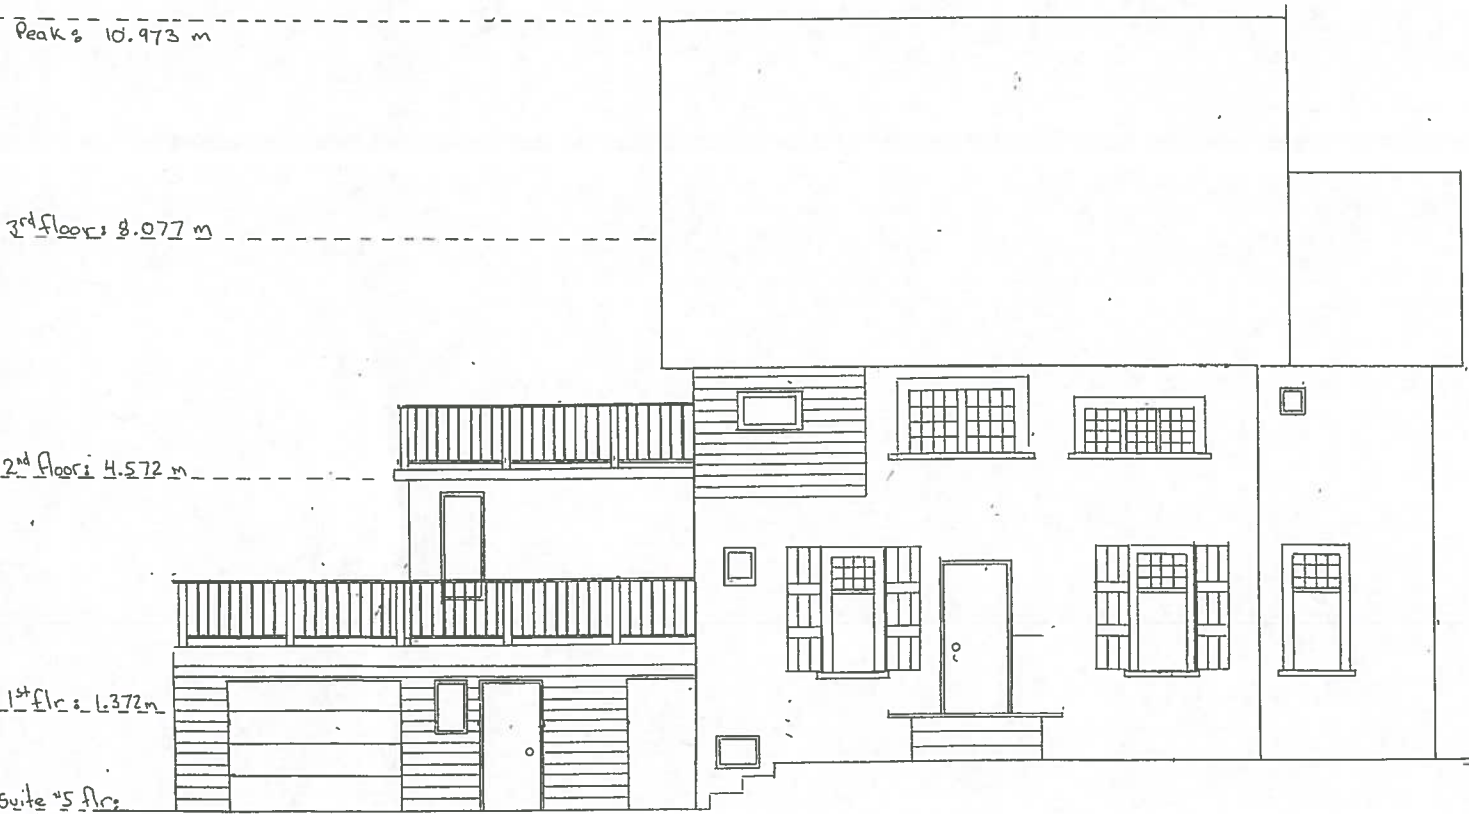 

East Elevation

Scale: 1:50

Peak: 10.973 m
 3rd Floor: 8.077 m
 2nd Floor: 4.572 m
 1st Flr: 1.372 m
 Suite +5 Flr: existing grade

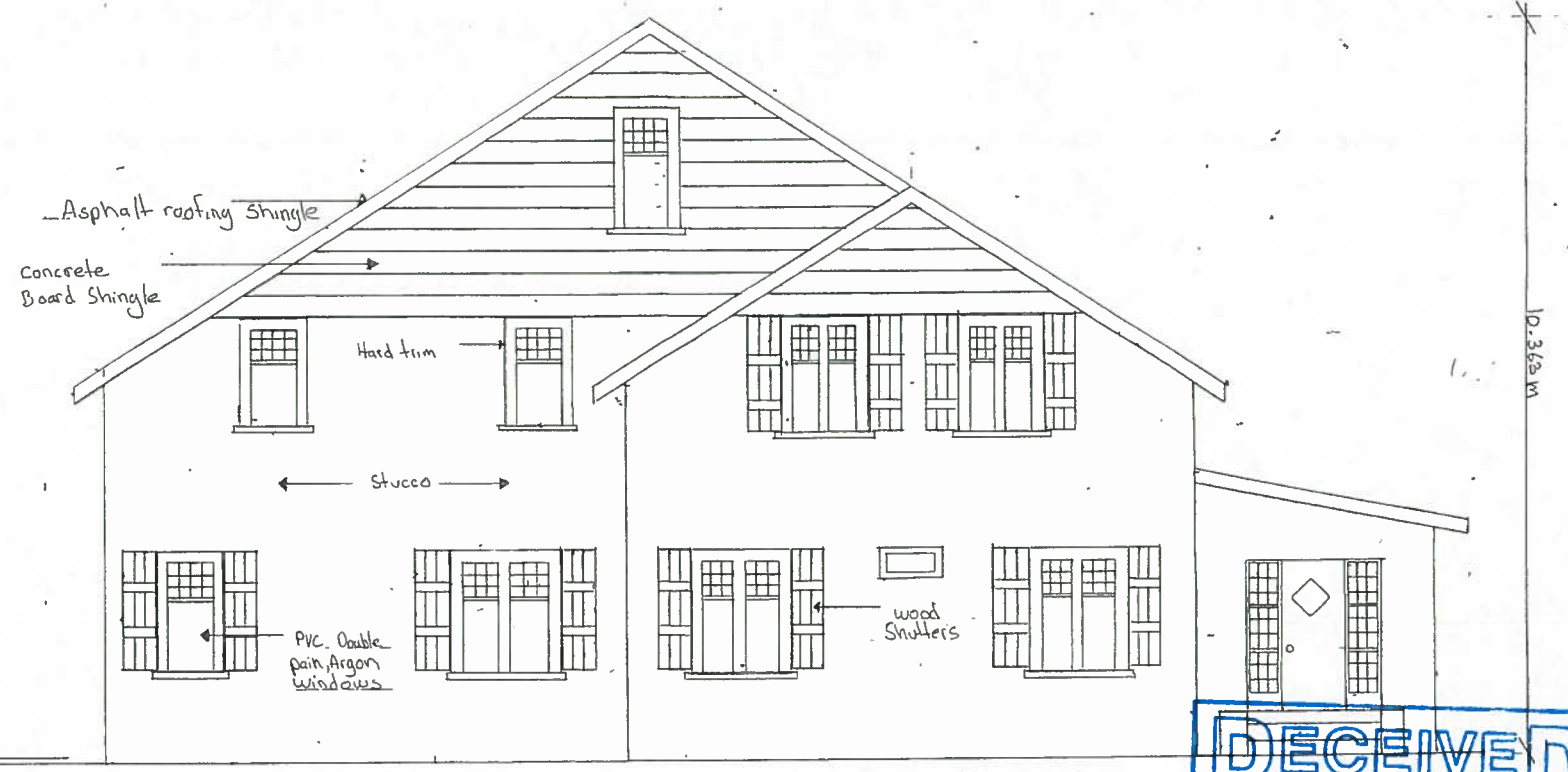


North Elevation


Scale: 1:50



TODD JARED
 Construction & Design
 (1) 250-871-1256
 (2) 250-89-1256
 (e) humjar@shaw.ca

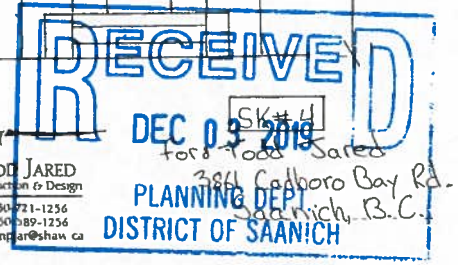

-Property line-

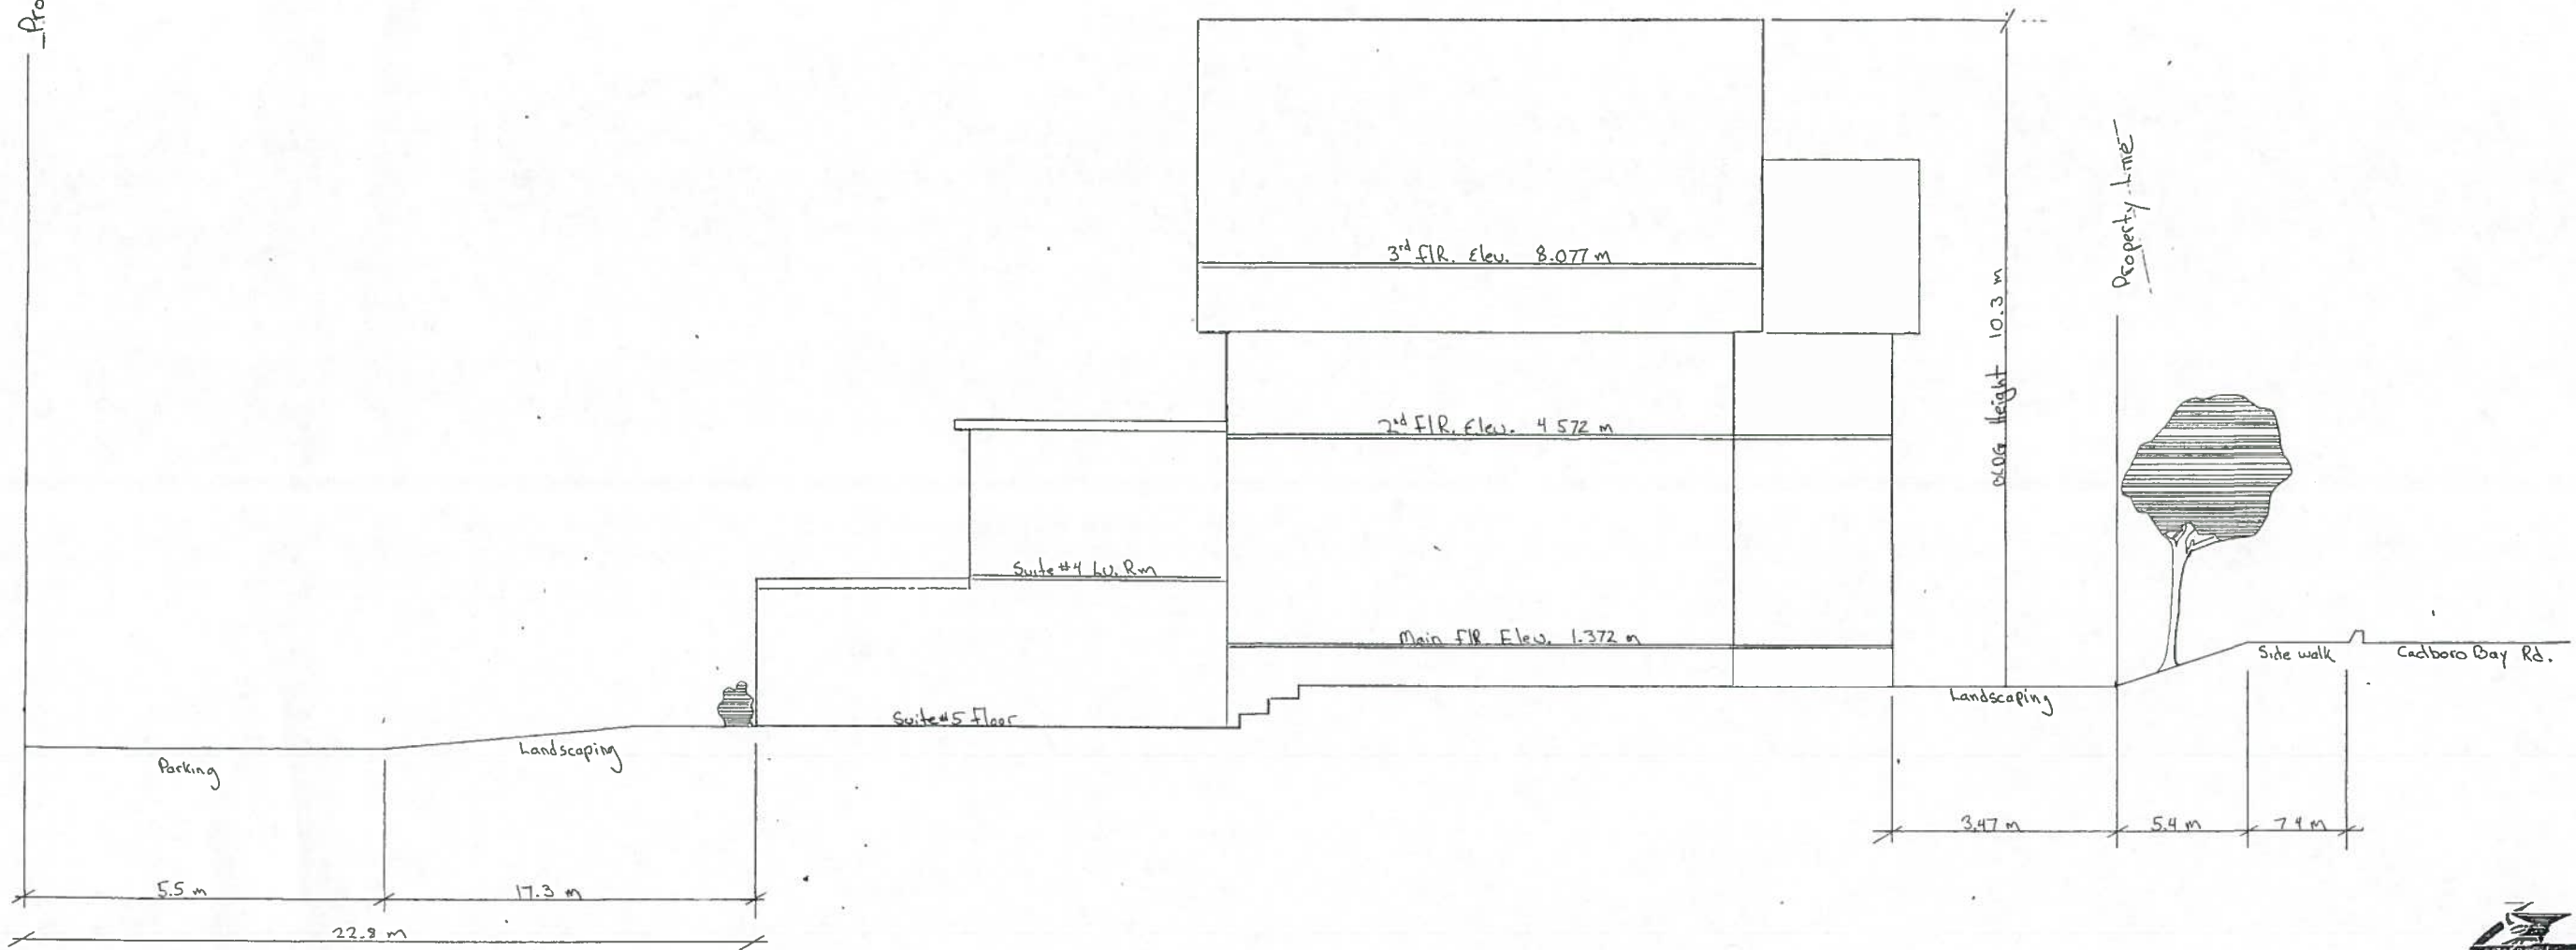

Section of East Elevation
Scale: 1:50



RECEIVED SK#5
 for Todd Jared
 1366 Cadboro Bay Rd.
 Saanich, BC

DEC 03 2019

PLANNING DEPT.
 DISTRICT OF SAANICH