


1 LEFT ELEVATION A3-0 Scale: 1:50

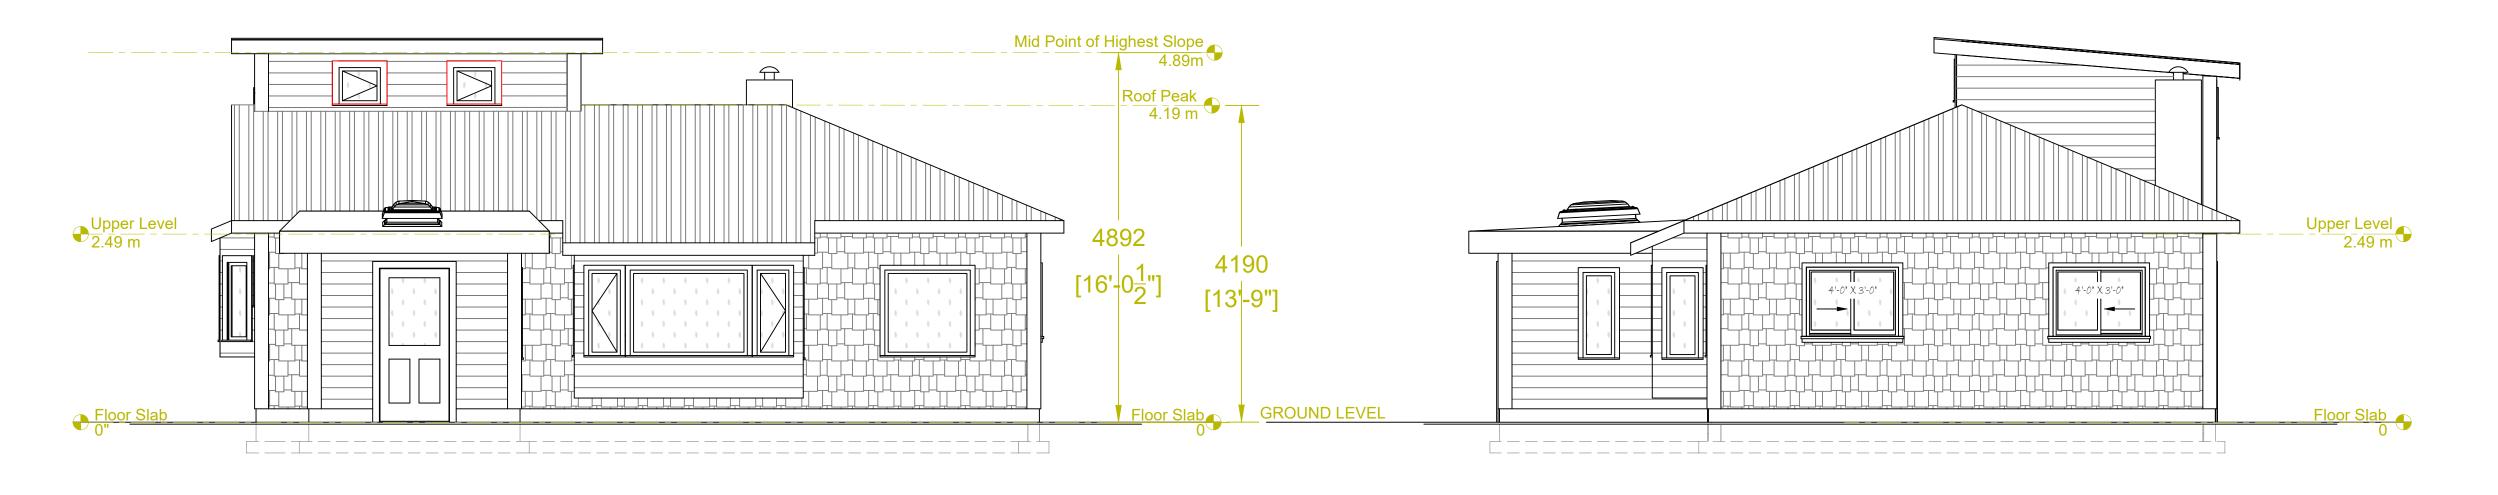

3 FRONT ELEVATION A3-0 Scale: 1/:50 2 BACK ELEVATION A3-0 Scale: 1:50

4 RIGHT ELEVATION A3-0 Scale: 1:50

REVISIONS Image: Construction of the second sec	Asso mean with expr is res	ociates and ns (graphic, out the writ ress or impli stricted to t	and remains the cannot be reproc , electronic or me tten consent of Jo ied, to use this d the terms of agre eir direct client.	luced or copied in echanical, includi C Scott Design As ocument for any	n any form or ing photocopy ssociates. Any purposes wha	by a ing) licer atsoe
MAR 21 2023 PLANNING DEPT. DISTRICT OF SAANICH			DESCRIPTION			BY
MAR 21 2023 PLANNING DEPT. DISTRICT OF SAANICH						
MAR 21 2023 PLANNING DEPT. DISTRICT OF SAANICH						
MAR 21 2023 PLANNING DEPT. DISTRICT OF SAANICH						
MAR 21 2023 PLANNING DEPT. DISTRICT OF SAANICH						+
DRAWING NAME Proposed ELEVATIONS DRAWN BY JCS / TB REVIEWED BY JCS DATE 21 March 2023						
JCS/TB 1:50 REVIEWED BY DATE JCS 21 March 2023	2	JC S 3-1/2 F jc@j	MAI PLANN DISTRICT	R 21 2023		<b>n</b> 3G
	2 PRC	JC S JC S JC S JC S JC S JC S JC S JC S	MAI PLANN DISTRICT	R 21 2023	CH DTT CON CON CON CON CON CON CON CON CON CON	n 3G ÚC
A3-0	2 PRC Q DRA DRA REV	JC S JC S JC S JC S	MAI PLANN DISTRICT DISTRICT C S S S S S S C C S C S C S C S C	R 21 2023	CH DTT CO CO CO CO CO CO CO CO CO CO CO CO CO	n 3G 1 123