


2 EXISTING SITE PLAN
3/128' x 1'-0" (1:2204)

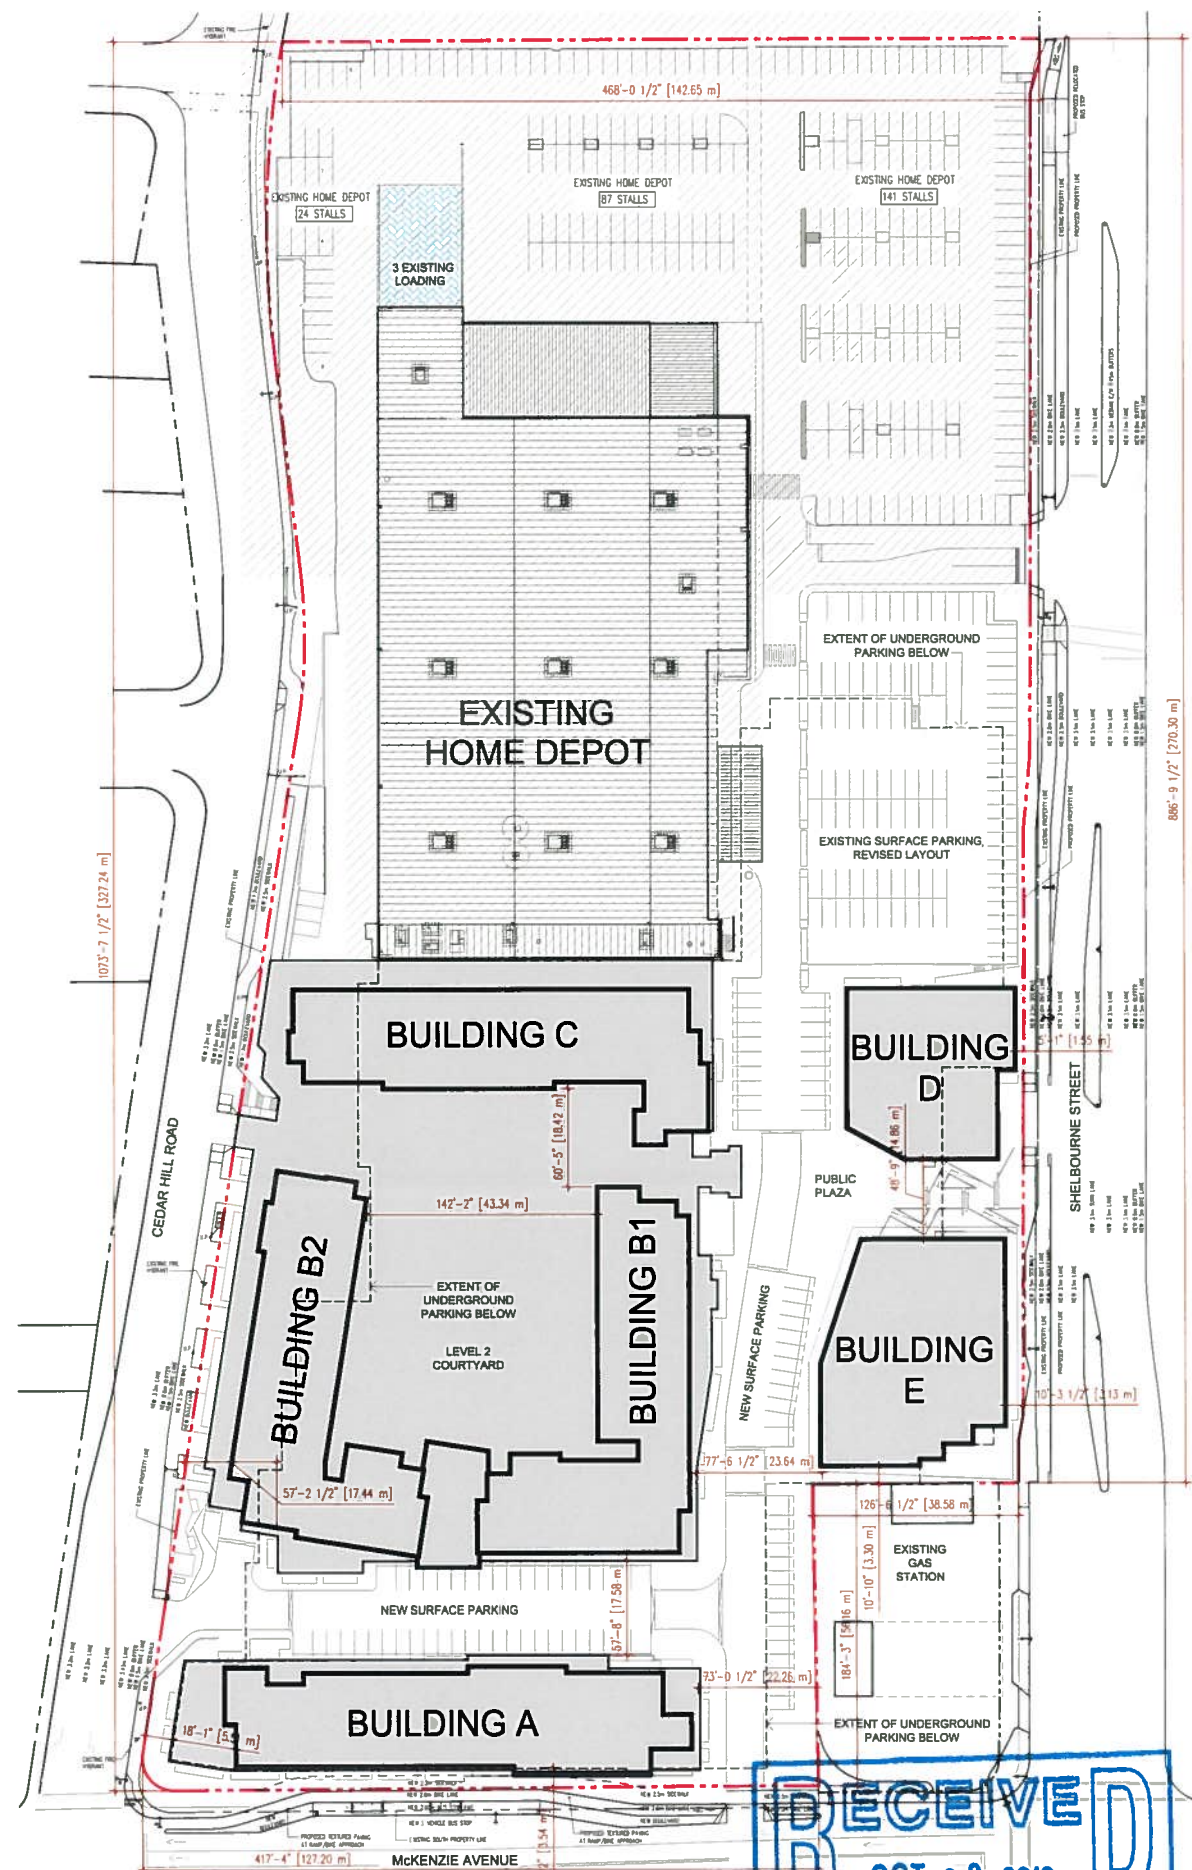

1 PROPOSED SITE PLAN
3/128' x 1'-0" (1:2204)

COPYRIGHT RESERVED. ALL PARTS OF THIS DRAWING ARE THE EXCLUSIVE PROPERTY OF IWA ARCHITECTS LTD. AND SHALL NOT BE USED WITHOUT THE ARCHITECT'S PERMISSION. ALL DIMENSIONS SHALL BE VERIFIED BY THE CONTRACTOR BEFORE COMMENCING WORK.



OWNER/CLIENT
IWA ARCHITECTS

LEGEND

	AREA NOT IN SCOPE OF WORK
	DIMENSION TO PROPERTY LINE
	PROPERTY LINE
	EXISTING LOADING

NO.	ISSUE	Y/M/D
1	REVISED FOR RECEIVING A DEVELOPMENT PERMIT	2019/02/01
2	REVISED FOR RECEIVING A DEVELOPMENT PERMIT	2019/02/01
CONSULTANT:
IWA ARCHITECTS

PROJECT NAME:
UNIVERSITY HEIGHTS SHOPPING CENTRE MIXED-USE

PROJECT ADDRESS:
3956 SHELBOURNE STREET
SAANICH, BC V8N 3E2

DRAWING TITLE:
SITE PLAN EXISTING & PROPOSED

PROJECT NO: 1626 DRAWN BY: AW
SCALE: AS NOTED REVIEW BY: JMS
DWG NO: A100