


Revisions


© Copyright reserved. All instruments of service, these plans and designs are and all items remain the property of Anderson Greenplan Ltd. To be used only for the project shown and may not be reproduced without written permission.

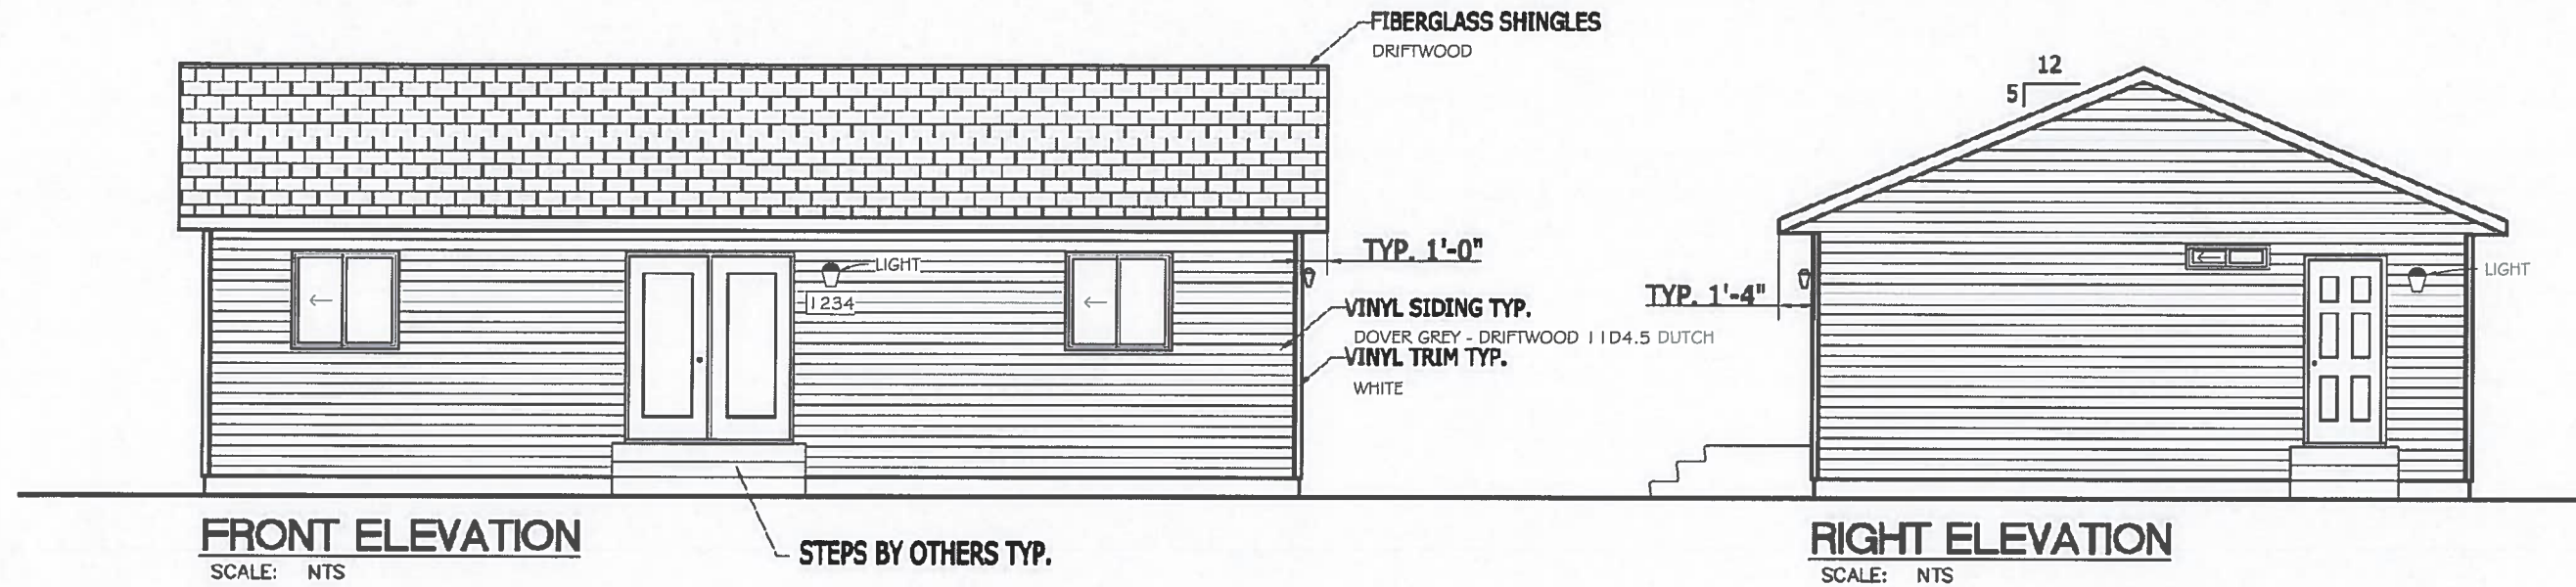

**FRONT ELEVATION**  
SCALE: NTS


STEPS BY OTHERS TYP.

**RIGHT ELEVATION**  
SCALE: NTS

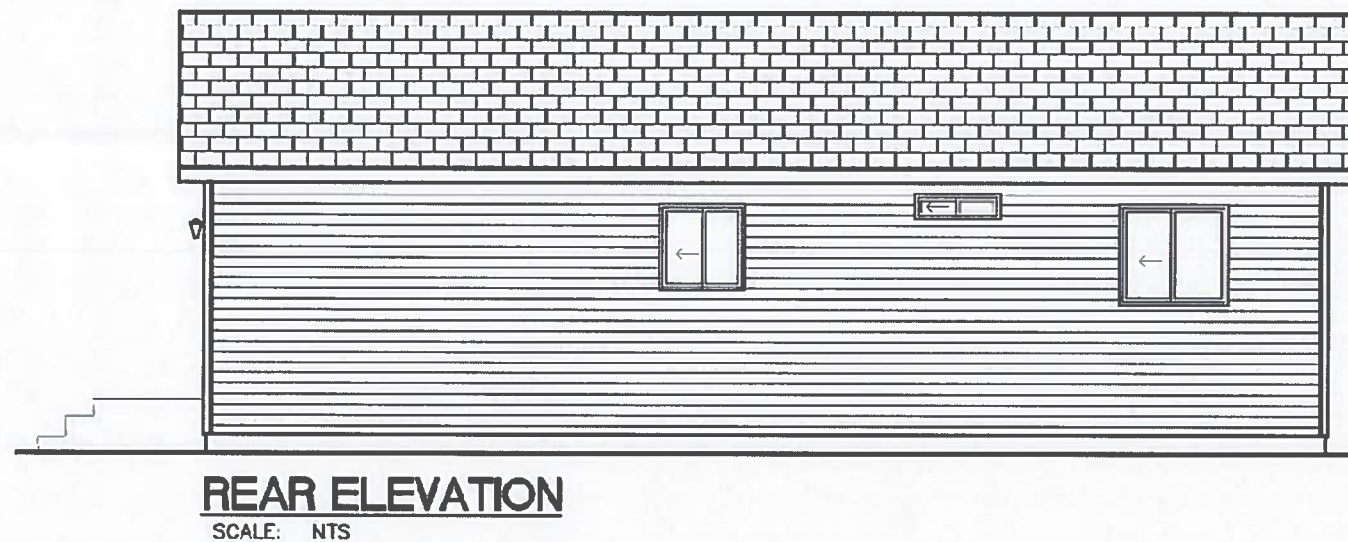

**REAR ELEVATION**  
SCALE: NTS

NOTE: ALL WINDOWS TO BE HORIZONTAL SLIDERS

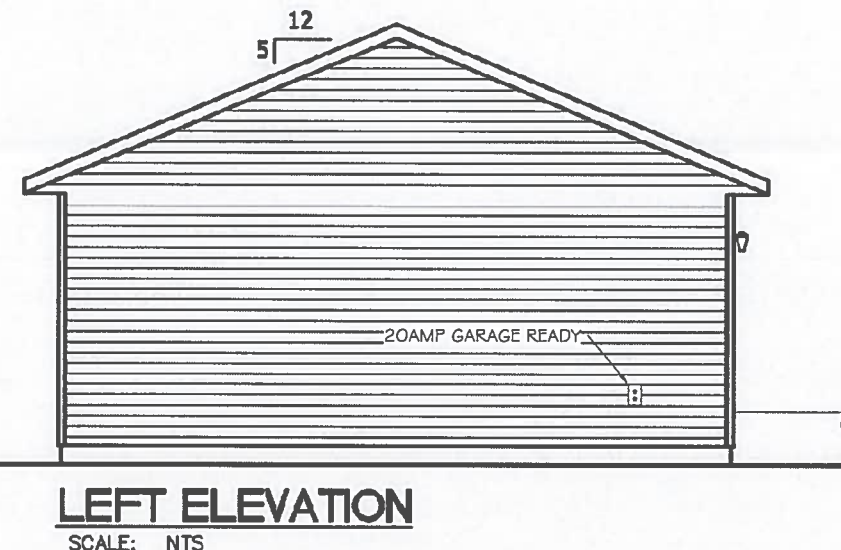

**LEFT ELEVATION**  
SCALE: NTS

**RECEIVED**  
JUL 23 2021  
PLANNING DEPT.  
DISTRICT OF SAANICH

**Greenplan**  
1665 Cedar Road  
Nanaimo, B.C.  
(250) 722-3456  
www.greenplan.ca  
info@greenplan.ca

Designed  Drawn  Checked

Date: 07/14/2021

Project: Edmundson Construction LTD

Drawing #: SR002916 - ENG

Scale: 1/4" = 1'-0"

Sheet Title: ELEVATIONS

Sheet #: A2