





O.C.A. ARCHITECTURE INC.
 2724 W. 1st AVENUE VANCOUVER BC V6K 1H3
 Tel. 604-408-8970 Email: info@oca-arch.com


CONTRACTORS TO CHECK AND VERIFY ALL DIMENSIONS AND LEVELS PRIOR TO COMMENCEMENT WORK. ALL DISCREPANCIES, ERRORS OR OMISSIONS TO BE REPORTED TO THE ARCHITECT IMMEDIATELY. ALL DRAWINGS, SPECIFICATIONS AND RELATED DOCUMENTS ARE THE COPYRIGHT PROPERTY OF THE ARCHITECT. REPRODUCTION OF THE DRAWINGS, SPECIFICATIONS AND RELATED DOCUMENTS IN WHOLE OR IN PART IS PROHIBITED WITHOUT THE ARCHITECT'S WRITTEN CONSENT.

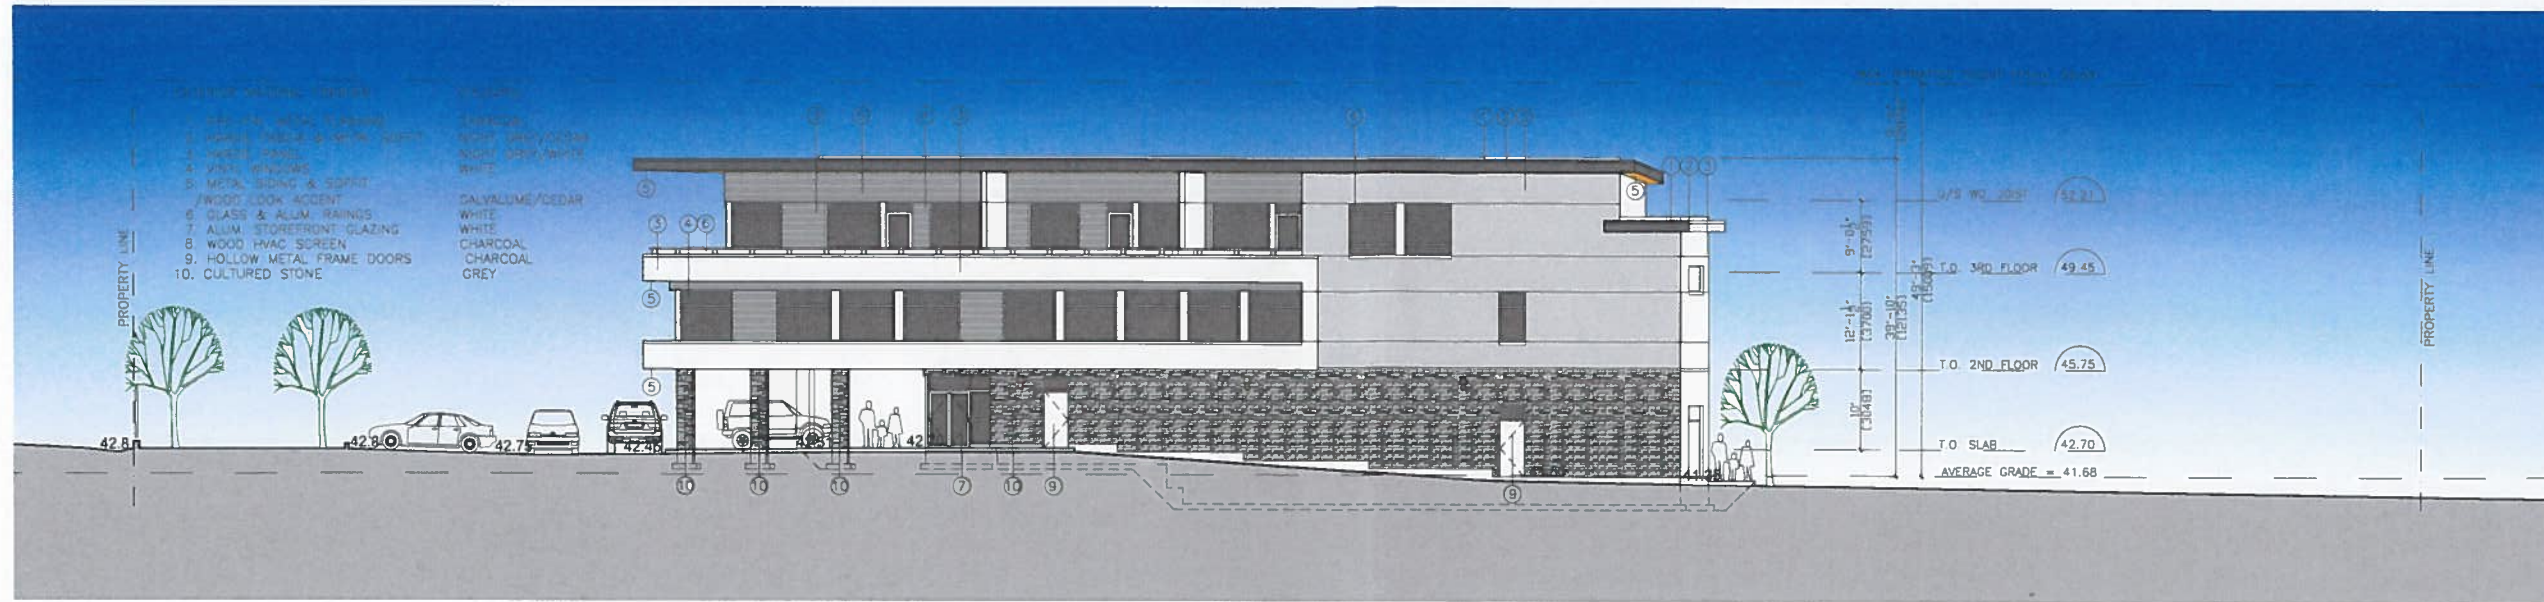

2 WEST ELEVATION

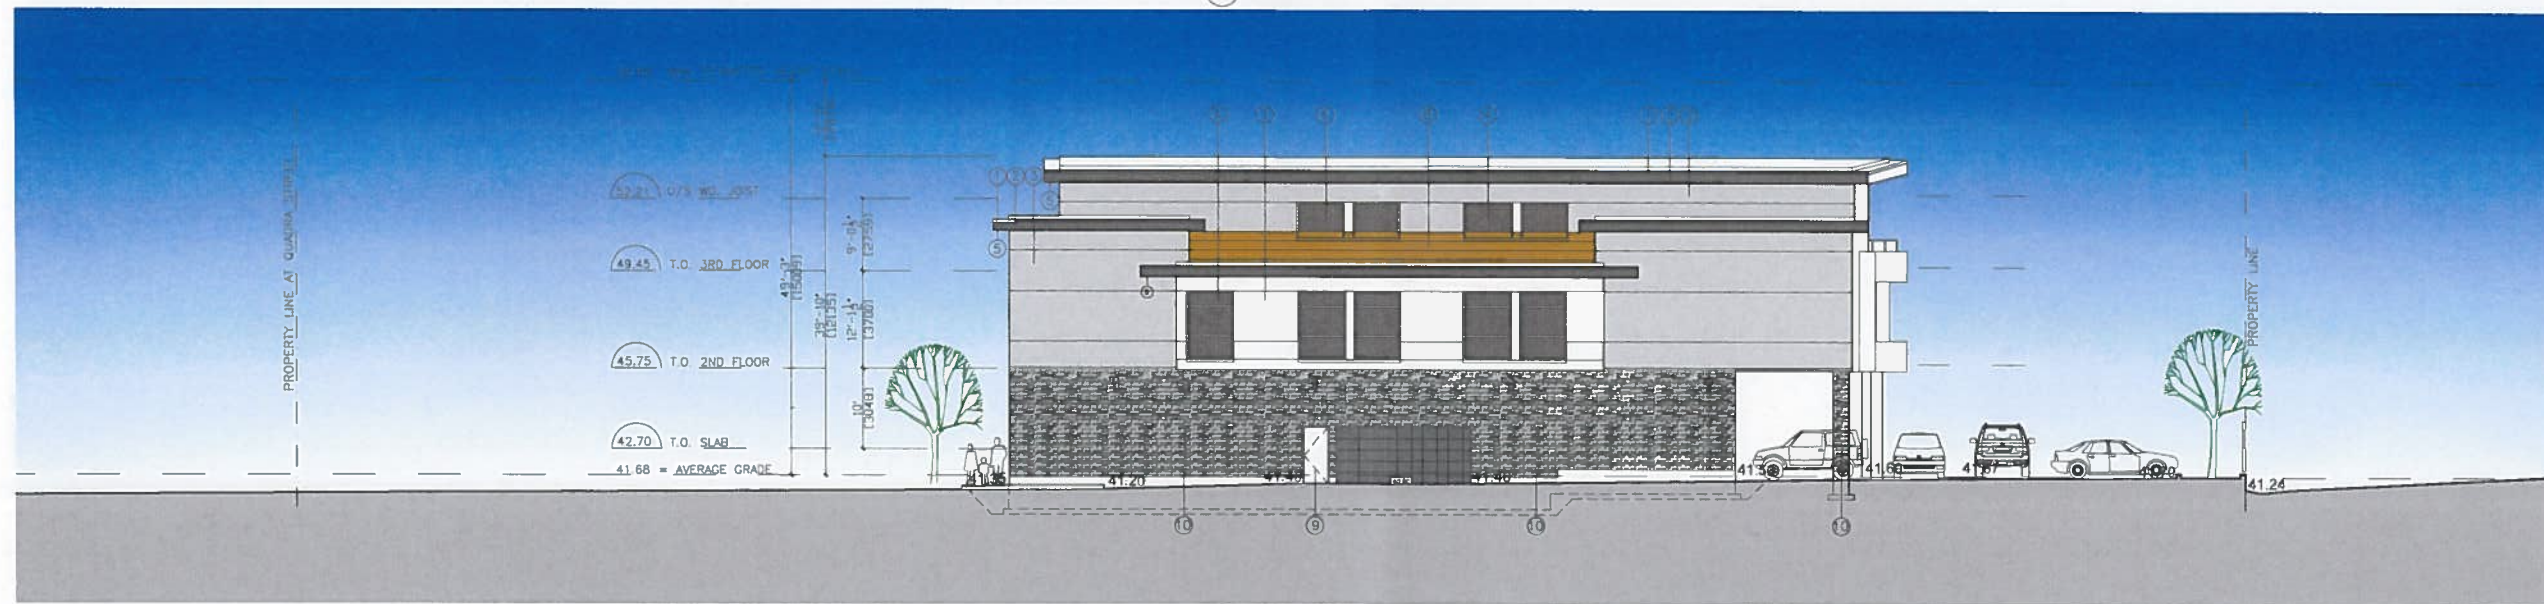

2 EAST ELEVATION

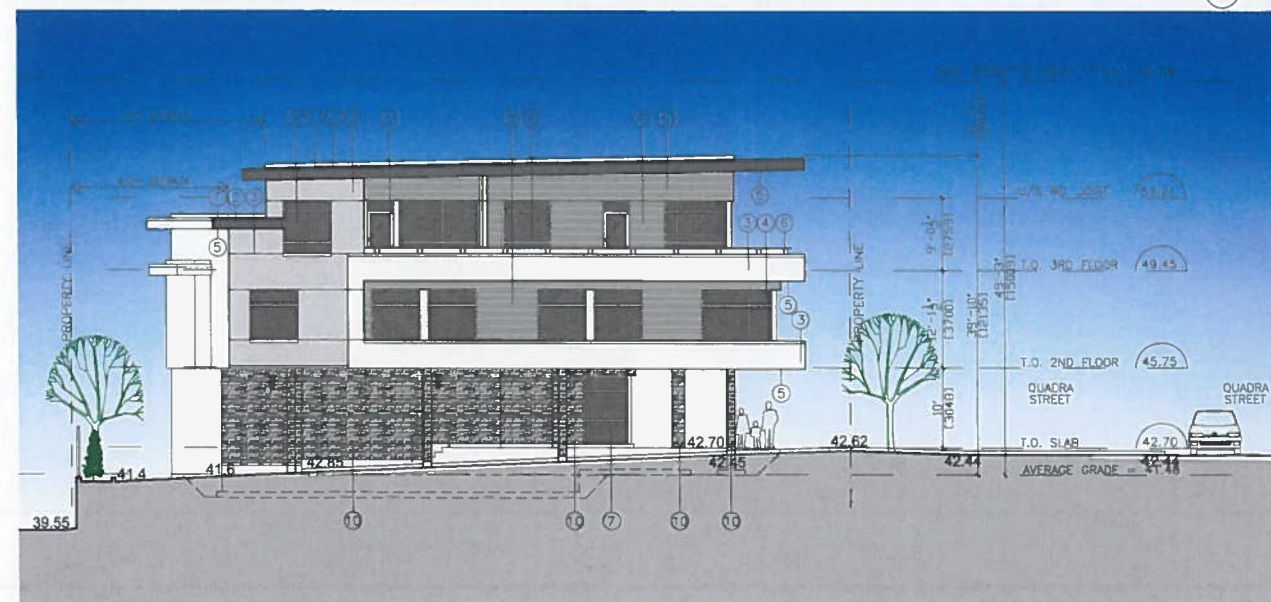

1 NORTH ELEVATION



4 SOUTH ELEVATION

1		
---	--	--


Revision:

2		
1	REVISION & DP	2/4/22

Issued for:

Project:
 4079 QUADRA STREET
 SAANICH, B.C.

Drawing Title:
 ELEVATIONS

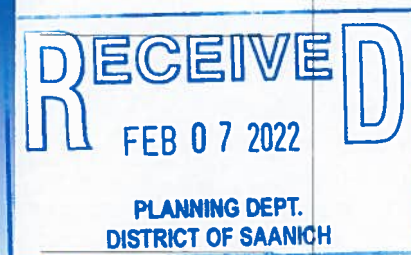

Drawn By:
 Checked By:
 Project Number: 2001
 Date: NOV 2020
 Drawing Number:

A03.1