



ISSUES	DATE
1 Revision 1	Date

PROJECT NUMBER	0001
DRAWN BY	Author
CHECKED BY	Checker
DATE CHECKED	




PROJECT
GORDON HEAD MIXED-USE
4080, GORDON HEAD, SAANICH, VICTOR

DRAWING TITLE
SITE PLAN

DRAWING No

A1.00.04

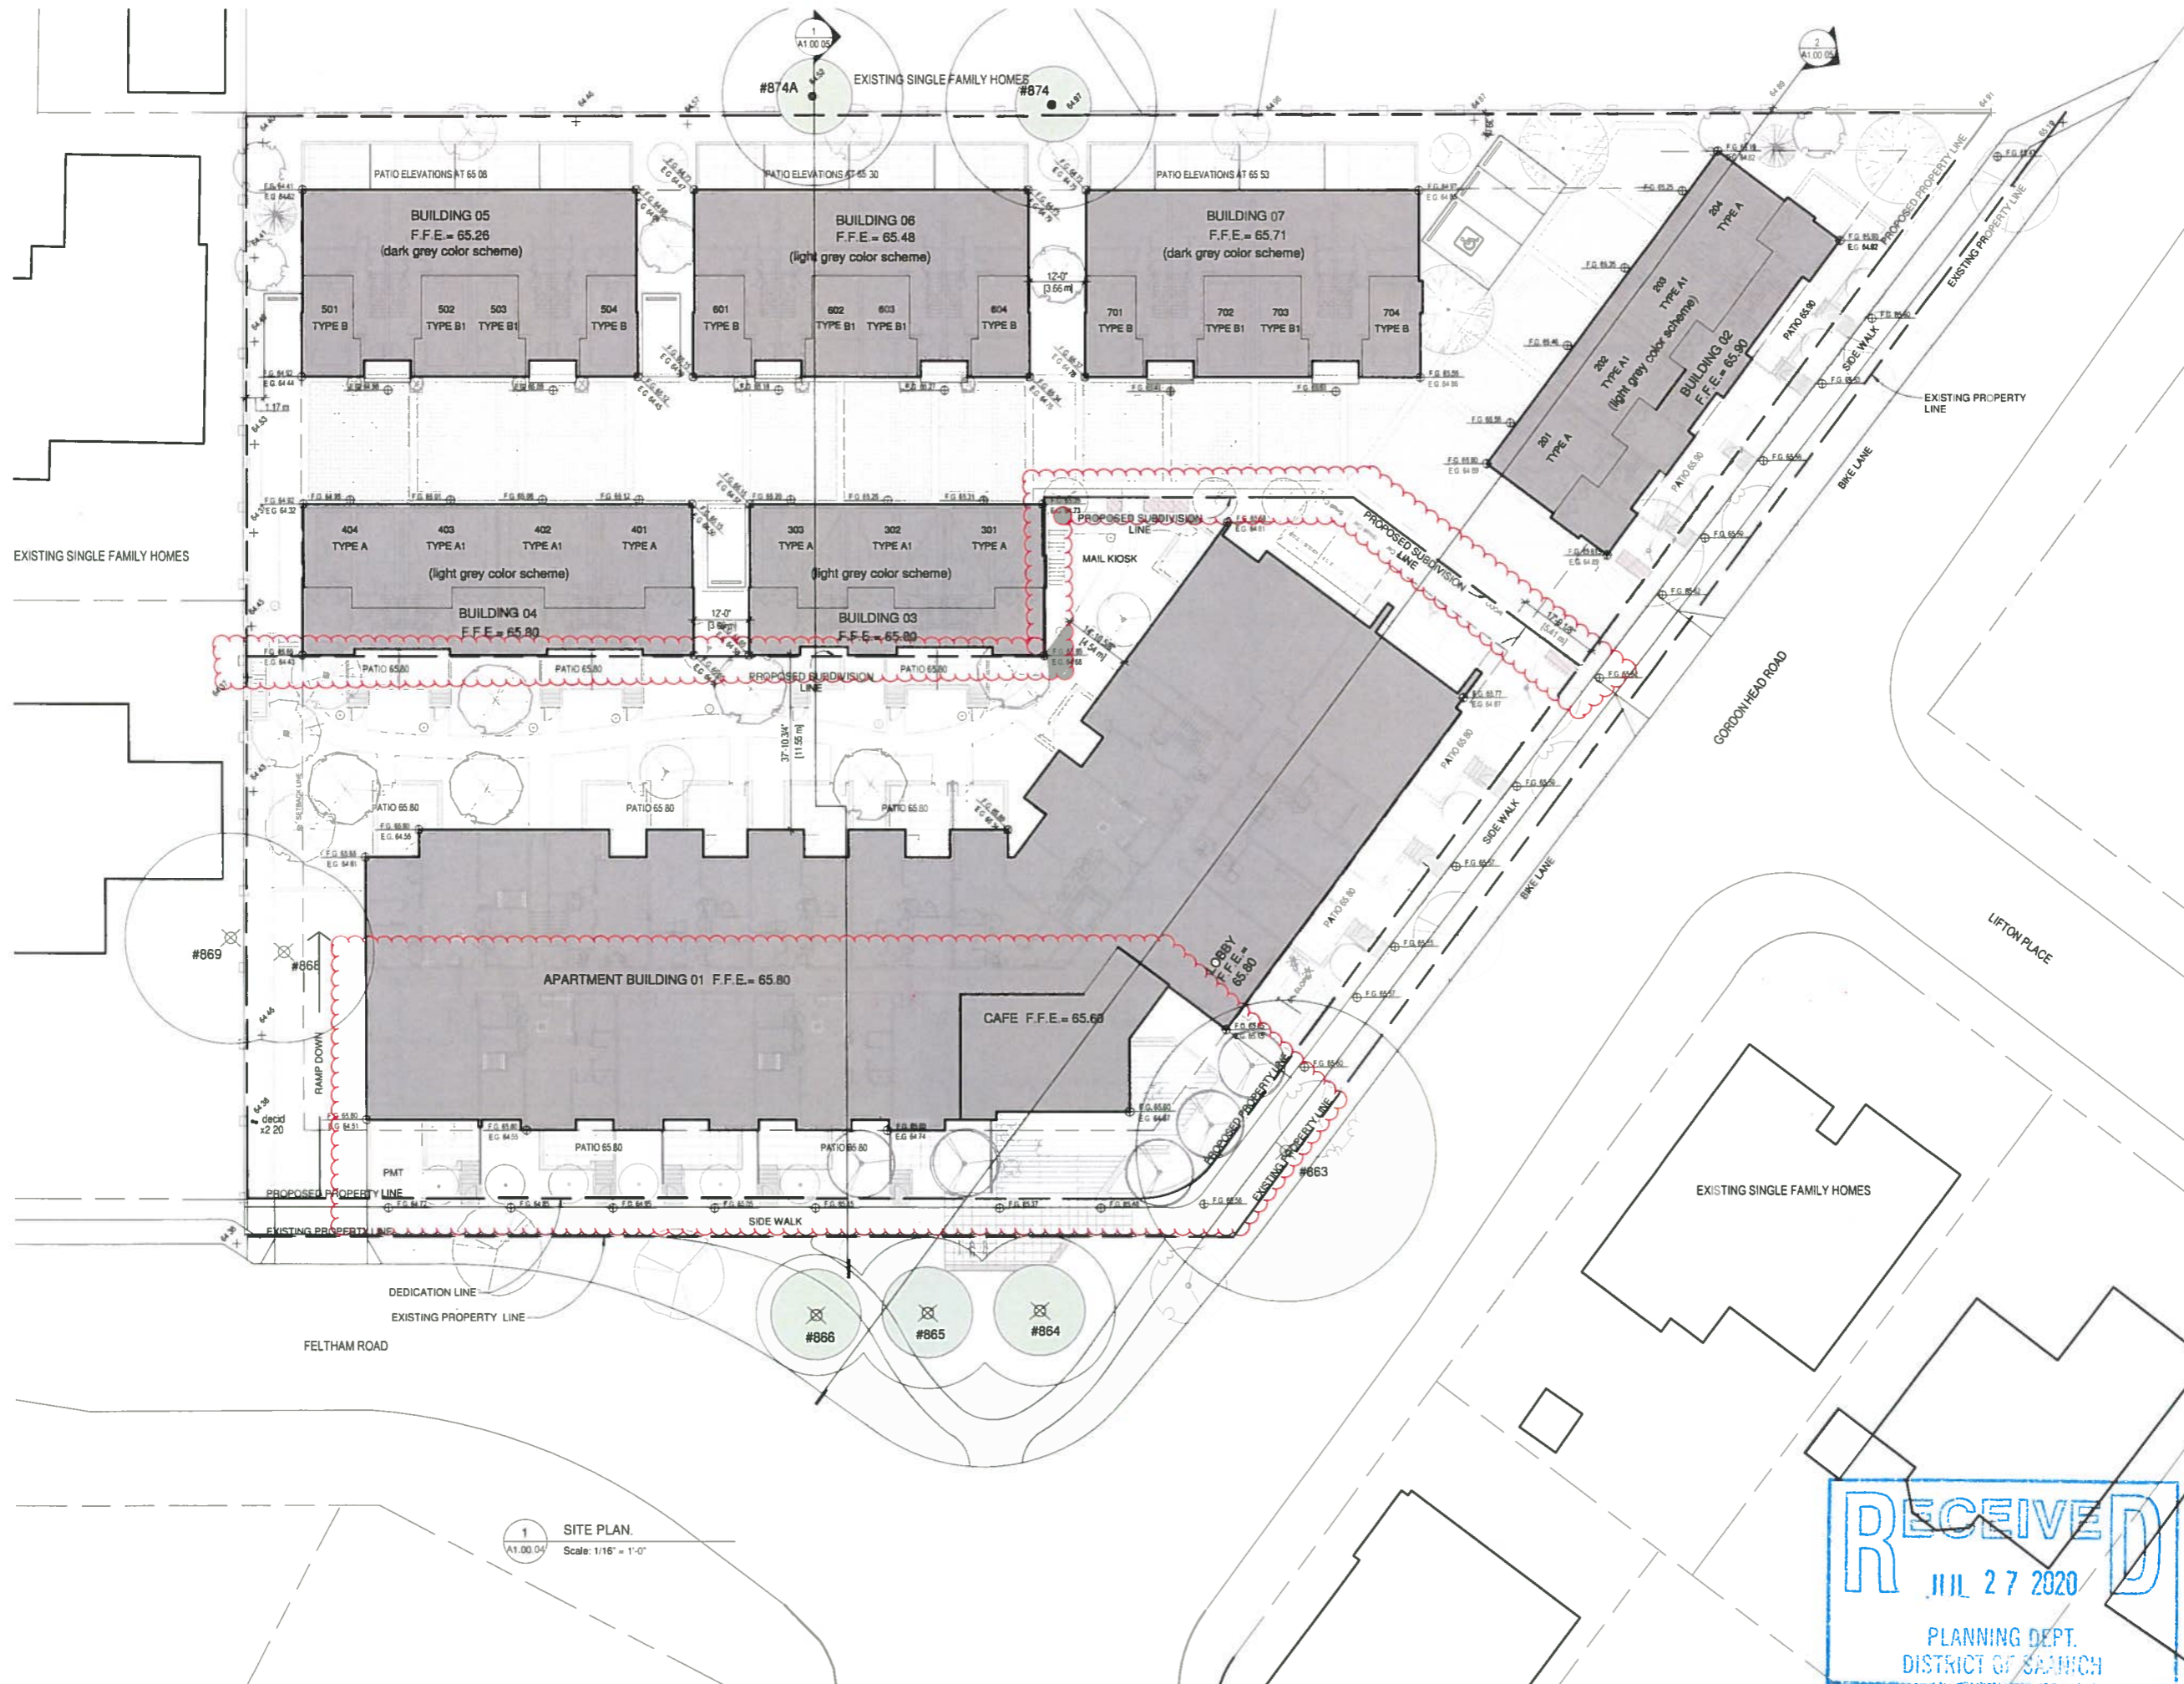

1 SITE PLAN.
A1.00.04 Scale: 1/16" = 1'-0"