



**RECEIVED**  
MAY 27 2020  
PLANNING DEPT.  
DISTRICT OF SAANICH

- MATERIAL LEGEND**
- 1 BRICK - GRAY (LIGHT)
  - 2 BRICK - GRAY (DARK)
  - 3 WOOD TONED SIDING
  - 4 FIBER CEMENT LAP SIDING - DARK GRAY
  - 5 FIBER CEMENT LAP SIDING - LIGHT GRAY
  - 6 PREFINISHED METAL FASCIA / CAP / TRIM
  - 7 PREFINISHED METAL RAILING
  - 8 WOOD TONED SCREEN
  - 9 VINYL WINDOWS
  - 10 STORE FRONT
  - 11 METAL CANOPY



ISSUES	DATE
PROJECT NUMBER	D054.1
DRAWN BY	Author
CHECKED BY	Checker
DATE CHECKED	
CONSULTANT	

PROJECT  
**GORDON HEAD - BUILDING 1**  
4080, GORDON HEAD ROAD, SAANICH, VICT.

DRAWING TITLE  
**BLDG 01. ELEVATIONS**  
DRAWING No

**A3.01.02**



- MATERIAL LEGEND
- 1 BRICK - GRAY (LIGHT)
  - 2 BRICK - GRAY (DARK)
  - 3 WOOD TONED SIDING
  - 4 FIBER CEMENT LAP SIDING - DARK GRAY
  - 5 FIBER CEMENT LAP SIDING - LIGHT GRAY
  - 6 PREFINISHED METAL FASCIA / CAP / TRIM
  - 7 PREFINISHED METAL RAILING
  - 8 WOOD TONED SCREEN
  - 9 VINYL WINDOWS
  - 10 STORE FRONT
  - 11 METAL CANOPY



ISSUES	DATE

PROJECT NUMBER	DD54.1
DRAWN BY	Author
CHECKED BY	Checker
DATE CHECKED	



PROJECT  
**GORDON HEAD - BUILDING 1**

4080, GORDON HEAD ROAD, SAANICH, VICTORIA

DRAWING TITLE  
**BLDG 01. ELEVATIONS**

DRAWING No.  
**A3.01.03**



- MATERIAL LEGEND**
- 1 BRICK - GRAY (LIGHT)
  - 2 BRICK - GRAY (DARK)
  - 3 WOOD TONED SIDING
  - 4 FIBER CEMENT LAP SIDING - DARK GRAY
  - 5 FIBER CEMENT LAP SIDING - LIGHT GRAY
  - 6 PREFINISHED METAL FASCIA / CAP / TRIM
  - 7 PREFINISHED METAL RAILING
  - 8 WOOD TONED SCREEN
  - 9 VINYL WINDOWS
  - 10 STORE FRONT
  - 11 METAL CANOPY



ISSUES	DATE

PROJECT NUMBER	DD54.1
DRAWN BY	Author
CHECKED BY	Checker
DATE CHECKED	



PROJECT  
**GORDON HEAD - BUILDING 1**  
4080, GORDON HEAD ROAD, SAANICH, VICT

DRAWING TITLE  
**BLDG 01. ELEVATIONS**

DRAWING No  
**A3.01.04**



1 SOUTH-EAST ELEVATION  
Scale: 1/8" = 1'-0"



2 SOUTH-WEST ELEVATION  
Scale: 1/8" = 1'-0"




3 NORTH-EAST ELEVATION  
Scale: 1/8" = 1'-0"



4 NORTH-WEST ELEVATION  
Scale: 1/8" = 1'-0"

MATERIAL LEGEND

- 1 BRICK - GREY (LIGHT)
- 2 BRICK - GREY (DARK)
- 3 WOOD TONED SIDING
- 4 FIBER CEMENT LAP SIDING - IRON GRAY
- 5 FIBER CEMENT LAP SIDING - LIGHT GRAY
- 6 SHINGLE ROOFING
- 7 WOOD TRIM
- 8 METAL LOUVER
- 9 METAL CANOPY
- 10 METAL GLASS RAILING
- 11 FIBER GLASS GARAGE DOOR

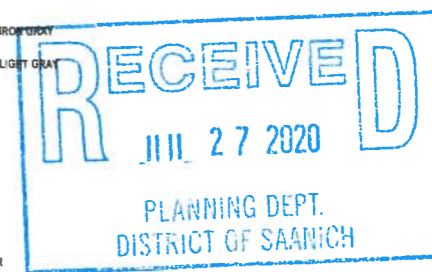

ISSUES	DA1

PROJECT NUMBER 0001  
DRAWN BY Author  
CHECKED BY Checker  
DATE CHECKED  
CONSULTANT

PROJECT  
**GORDON HEAD MIXI  
USE**

4080 GORDON HEAD ROAD, SAANICH, VIC

DRAWING TITLE


**BLDG 02.  
ELEVATIONS**

DRAWING No


**A3.02.01**



1 SOUTH ELEVATION  
Scale: 1/8" = 1'-0"

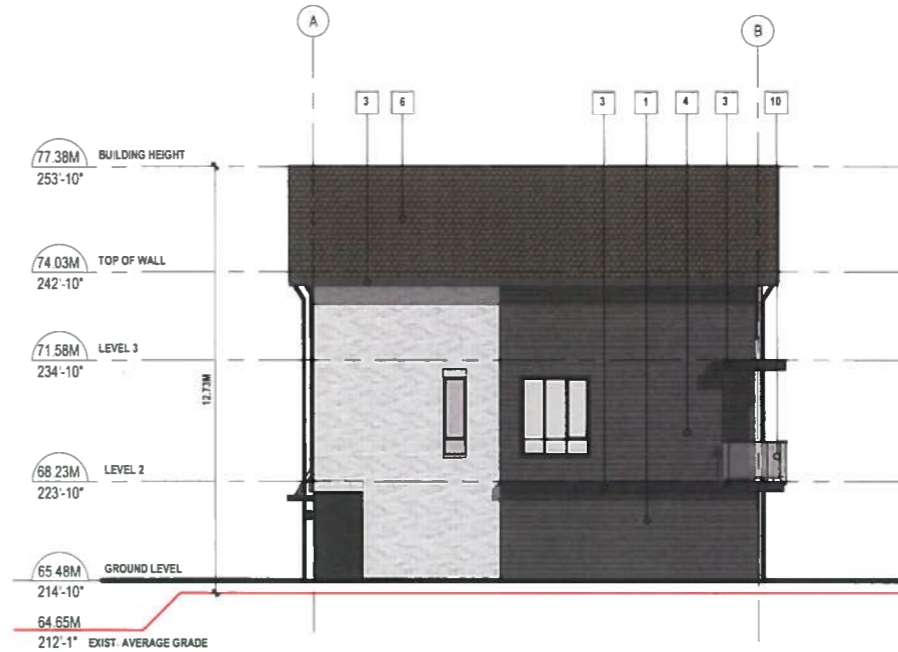

2 EAST ELEVATION  
Scale: 1/8" = 1'-0"

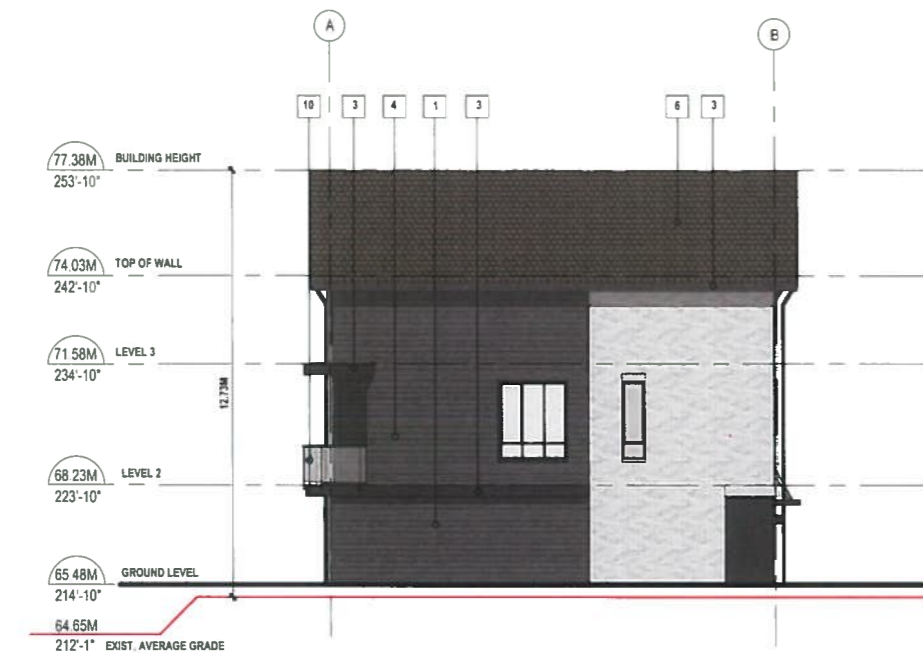

3 WEST ELEVATION  
Scale: 1/8" = 1'-0"



4 NORTH ELEVATION  
Scale: 1/8" = 1'-0"

MATERIAL LEGEND

- 1 BRICK - WHITE
- 2 BRICK - EBONY
- 3 FIBER CEMENT PANEL - DARK GRAY
- 4 FIBER CEMENT LAP SIDING - IRON GRAY
- 5 FIBER CEMENT LAP SIDING - LIGHT GRAY
- 6 SHINGLE ROOFING
- 7 WOOD TRIM
- 8 METAL LOUVER
- 9 METAL CANOPY
- 10 METAL GLASS RAILING
- 11 FIBER GLASS GARAGE DOOR



ISSUES	DATE

PROJECT NUMBER	0001
DRAWN BY	Author
CHECKED BY	Checker
DATE CHECKED	
CONSULTANT	

PROJECT  
**GORDON HEAD MIXE  
USE**

4080 GORDON HEAD ROAD, SAANICH, VICT

DRAWING TITLE

**BLDG 06  
ELEVATIONS**

DRAWING No

**A3.06.01**