


- TOW 63.990m
- TOP OF ROOF 61.150m
- RG TOPS 58.370m
- TOPS 58.070m
- L6 TOPS 54.900m
- L5 TOPS 51.800m
- L4 TOPS 48.790m
- L3 TOPS 45.700m
- L2 TOPS 42.610m
- L1 TOPS 39.520m
- P1 TOPS 35.150m
- AEG = AVERAGE EXISTING GRADE

- LEGEND**
- 1. CONCRETE FLOOR SLAB TO TOP OF ROOF WITH FINISH
 - 2. CONCRETE FLOOR SLAB TO TOP OF ROOF WITH FINISH
 - 3. FINE GRANITE WOOD GRAIN PLANK WALL BOARD COLOR: WOOD GRAY
 - 4. FINE GRANITE WOOD GRAIN PLANK WALL BOARD COLOR: WOOD GRAY
1 BUILDING E - SOUTH ELEVATION
AS.1 1:100

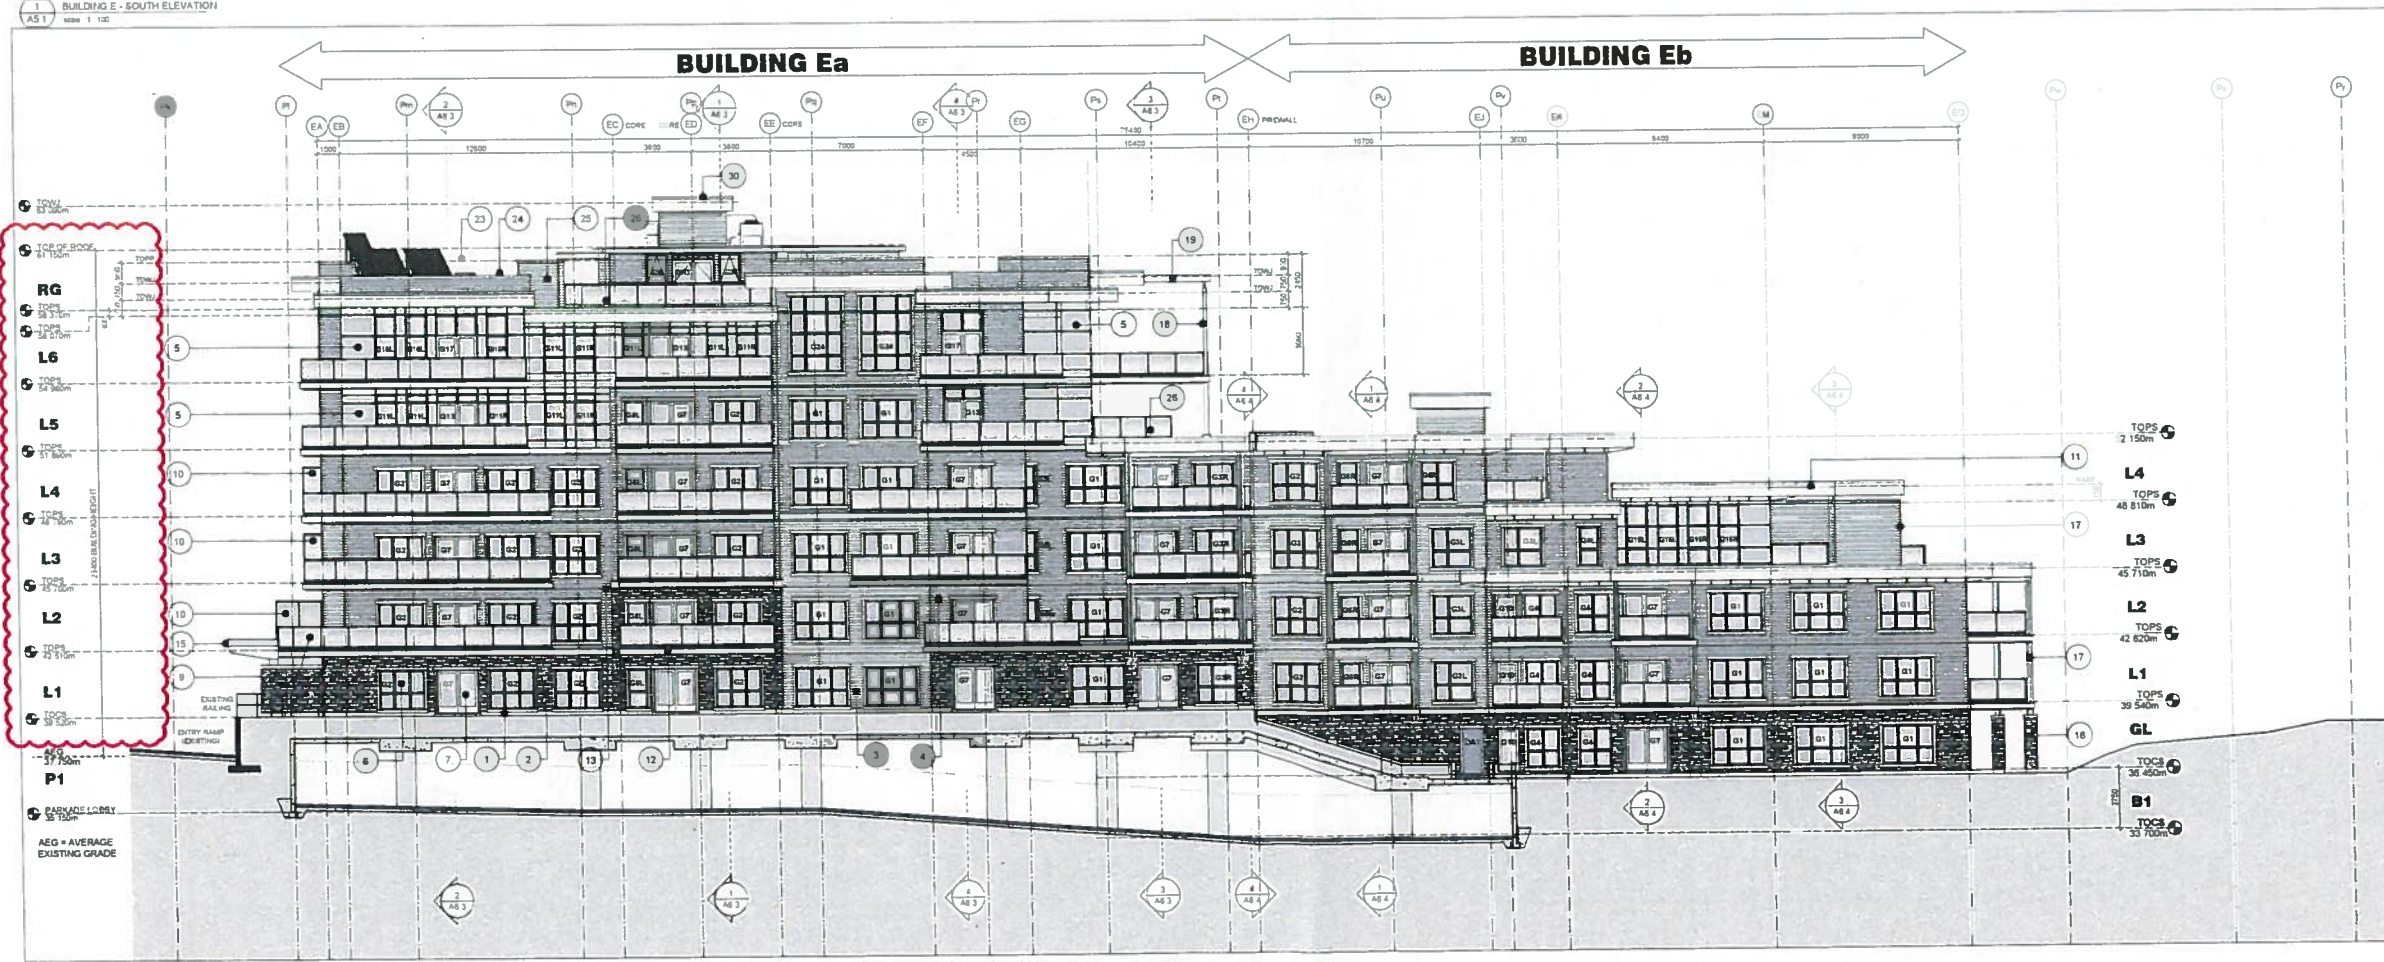

NO.	DESCRIPTION	DATE
1	ISSUED FOR PERMIT	2018.08.01
2	ISSUED FOR PERMIT	2018.08.01
TRAVINO
PHASE 4
BUILDING E
TRAVINO GARDENS
60 UNIT CONDOMINIUM
741 TRAVINO LAKE
Victoria, BC
V8Z 0E2
SEAL

DRAWING TITLE
**BUILDING E
SOUTH & NORTH
ELEVATIONS**

PROJECT NUMBER 1439
DRAWN BY RJJ
CHECKED BY TJ
SCALE SHOWN
DATE AUGUST 2018



2 BUILDING E - NORTH ELEVATION
AS.1 1:100