


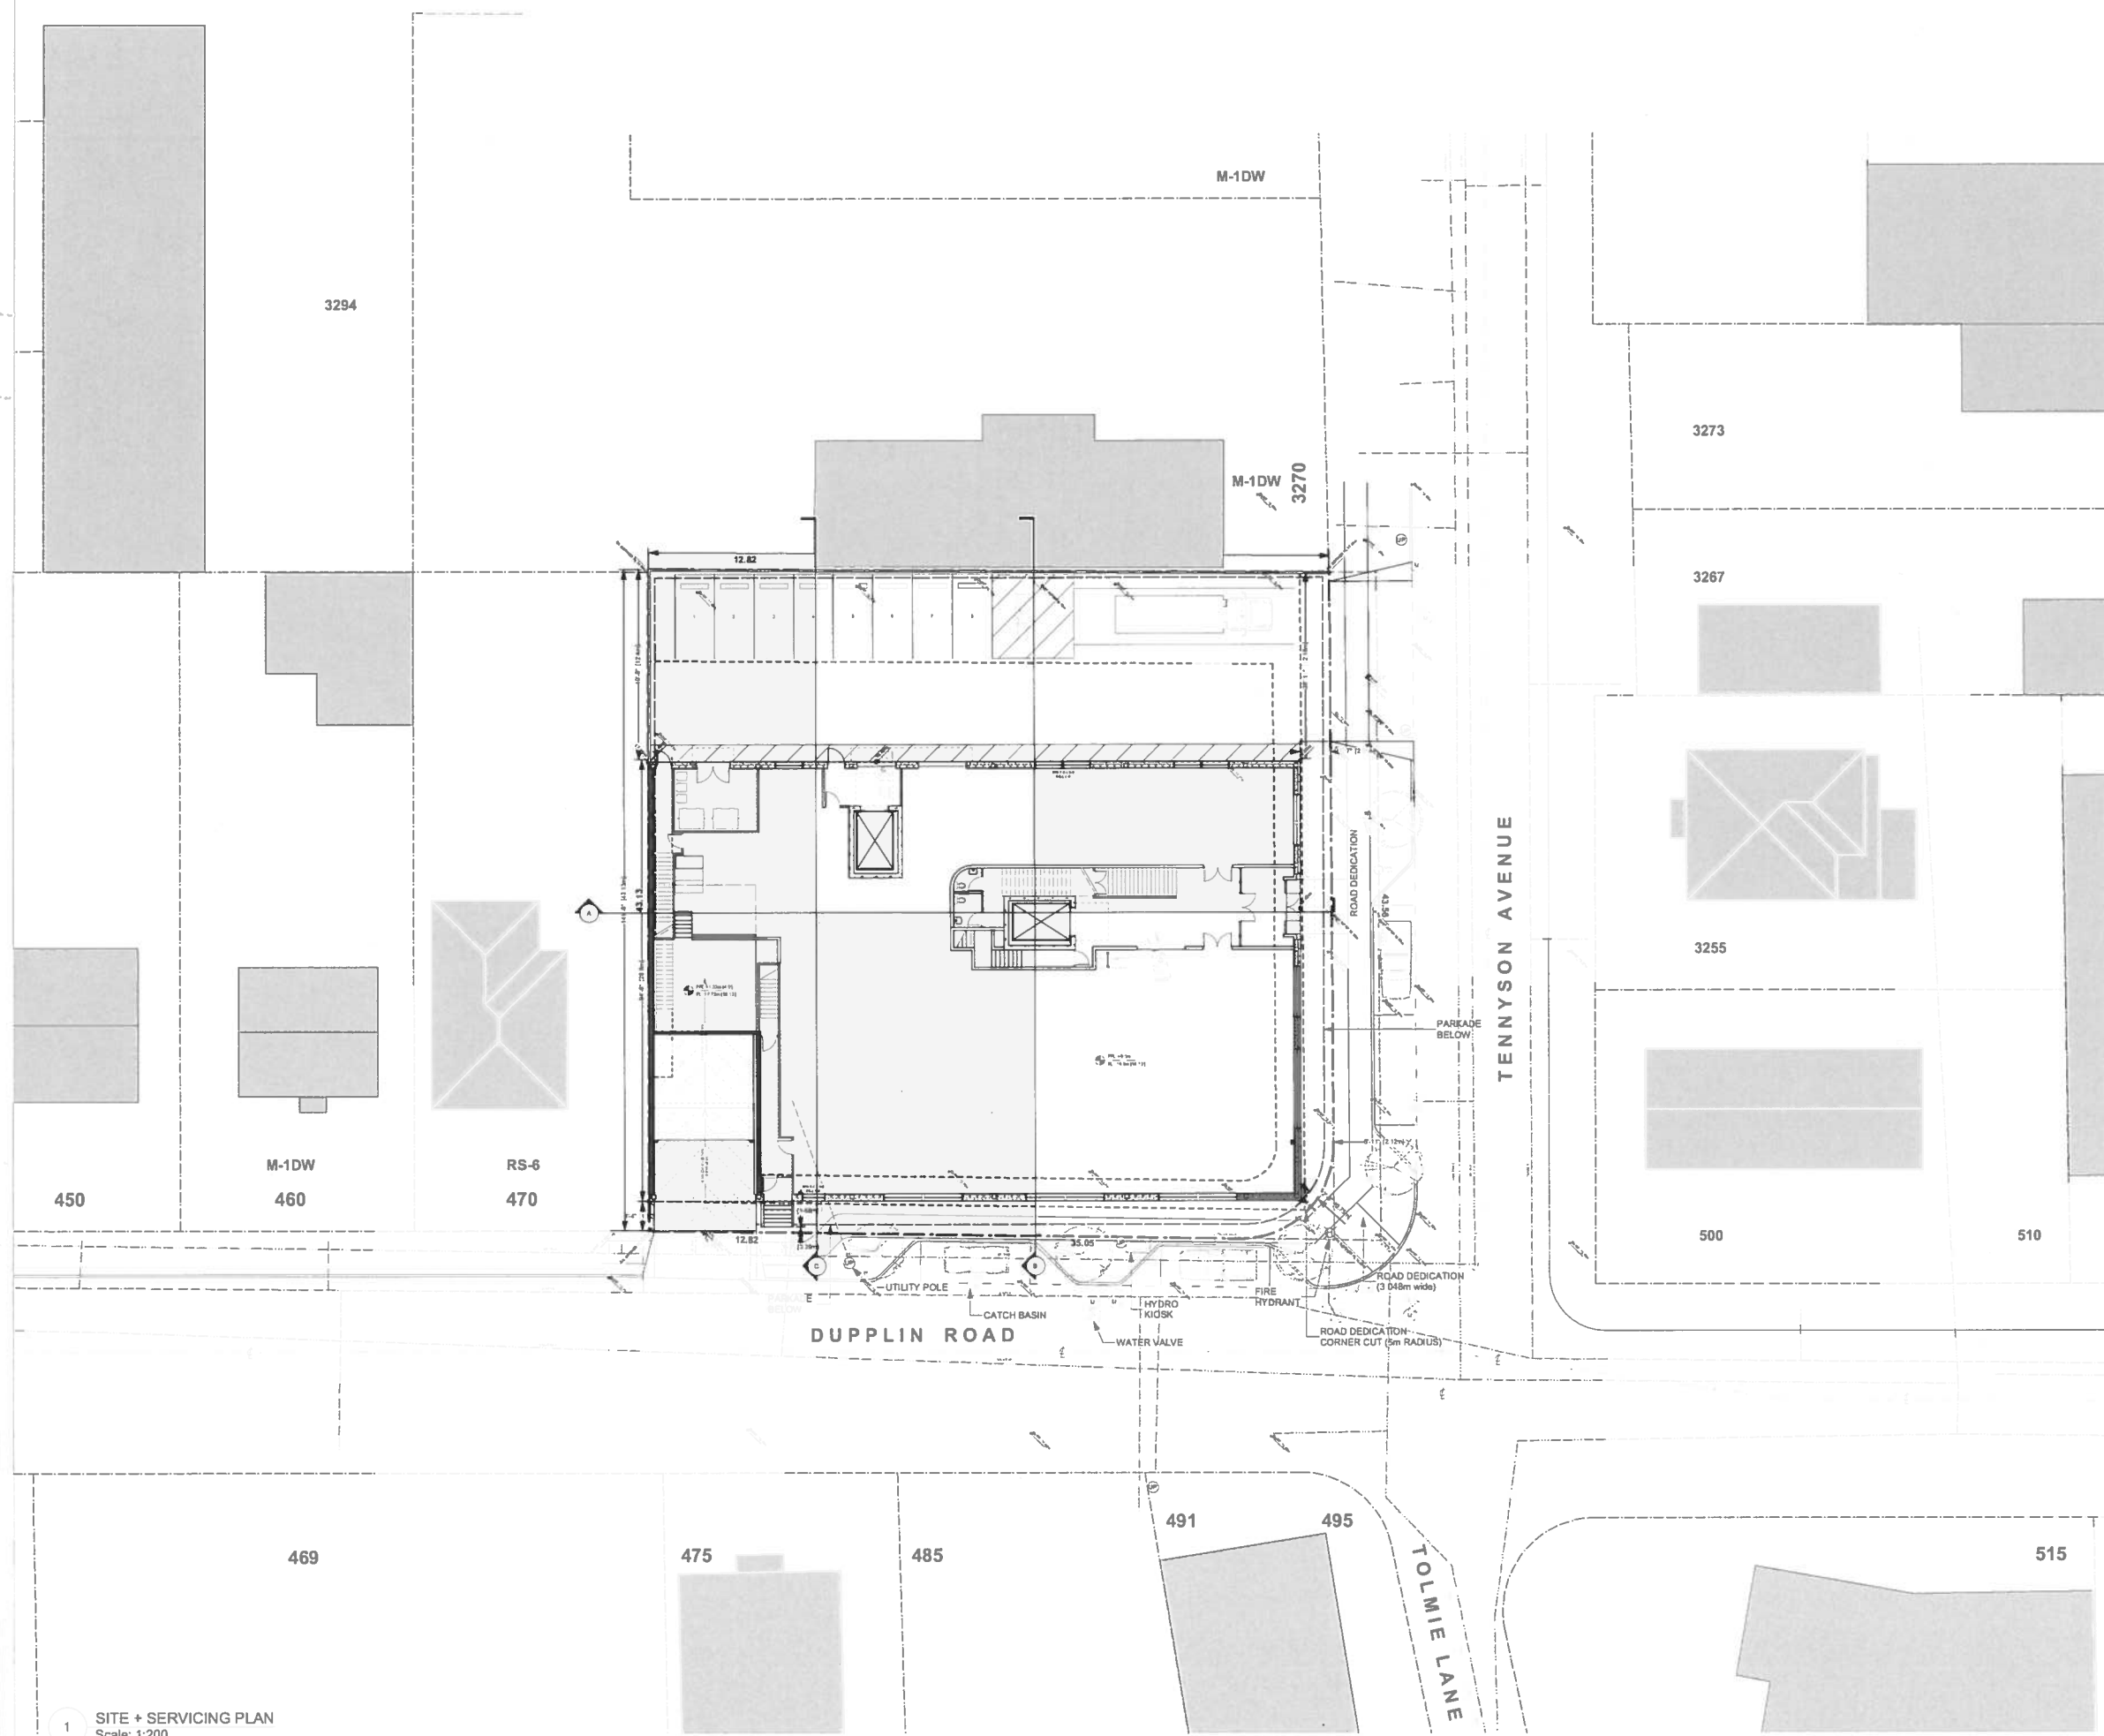

**GRADE DATA**

GEODETIC DATA TAKEN FROM LAND SURVEY  
DATED 25 FEBRUARY 2016  
McLVANEY RILEY LAND SURVEYING INC.

**RECEIVED**  
AUG 02 2017  
PLANNING DEPT.  
DISTRICT OF SAANICH



REVISIONS:

ISSUED FOR  
DEVELOPMENT PERMIT  
AUG 01, 2017

A 8/01/17 ISSUED FOR D.P.  
ISSUES:

COPYRIGHT RESERVED:  
THE COPYRIGHT TO THIS DRAWING AND ITS CONTENTS  
IS RESERVED, AND REMAINS AT ALL TIMES THE  
EXCLUSIVE PROPERTY OF BONI-MADDISON ARCHITECTS,  
AND SHALL NOT BE USED, MODIFIED, OR REPRODUCED  
WITHOUT THE EXPRESSED WRITTEN CONSENT OF  
BONI-MADDISON ARCHITECTS

DIMENSIONS:  
THE CONTRACTOR SHALL VERIFY ALL DIMENSIONS, AND  
IMMEDIATELY REPORT ANY ERRORS AND/OR OMISSIONS  
DO NOT SCALE DRAWINGS

**BONI • MADDISON**  
**Architects**

3732 West Broadway  
Vancouver, B.C., V6R 2C1  
T: 604 688 5894  
F: 604 688 5899  
E: info@bonimaddison.com

PROJECT:  
472 + 476 DUPPLIN ROAD  
SAANICH, B.C.

TITLE:  
SITE PLAN  
+ SERVICING PLAN

DRAWN:	DD	DRAWING N°:	
SCALE:	1:200		<b>A1.1</b>
JOB N°:	15-49		
DATE:	OCT 27 2016	REV N°:	