




1 EAST ELEVATION  
A-1 SCALE: 3/8" = 1'-0"

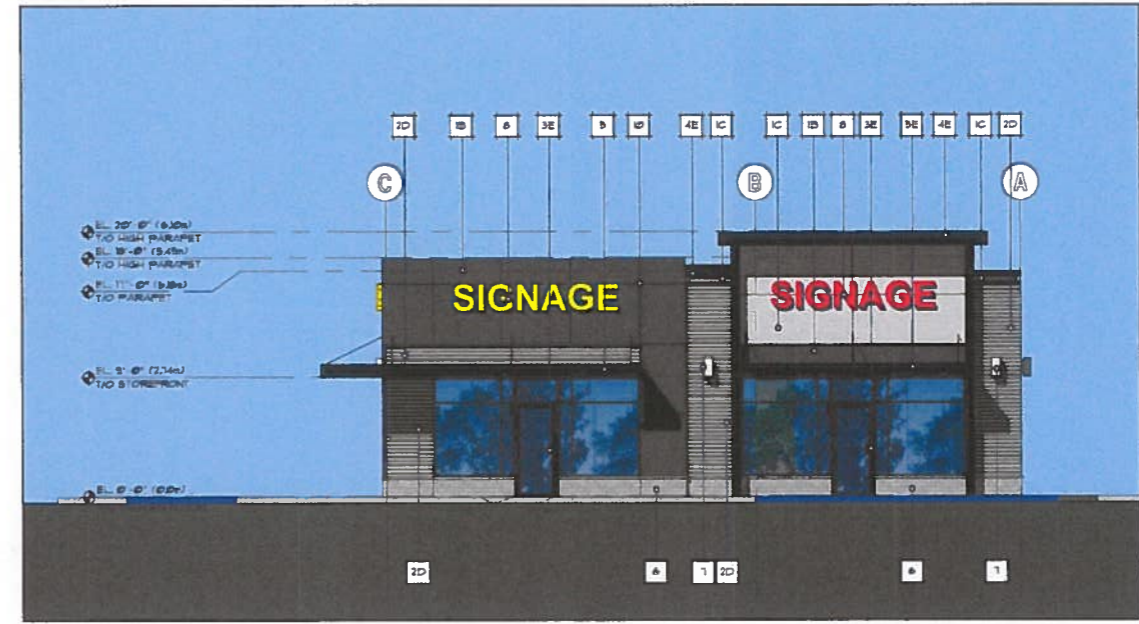


2 NORTH ELEVATION  
A-1 SCALE: 3/8" = 1'-0"

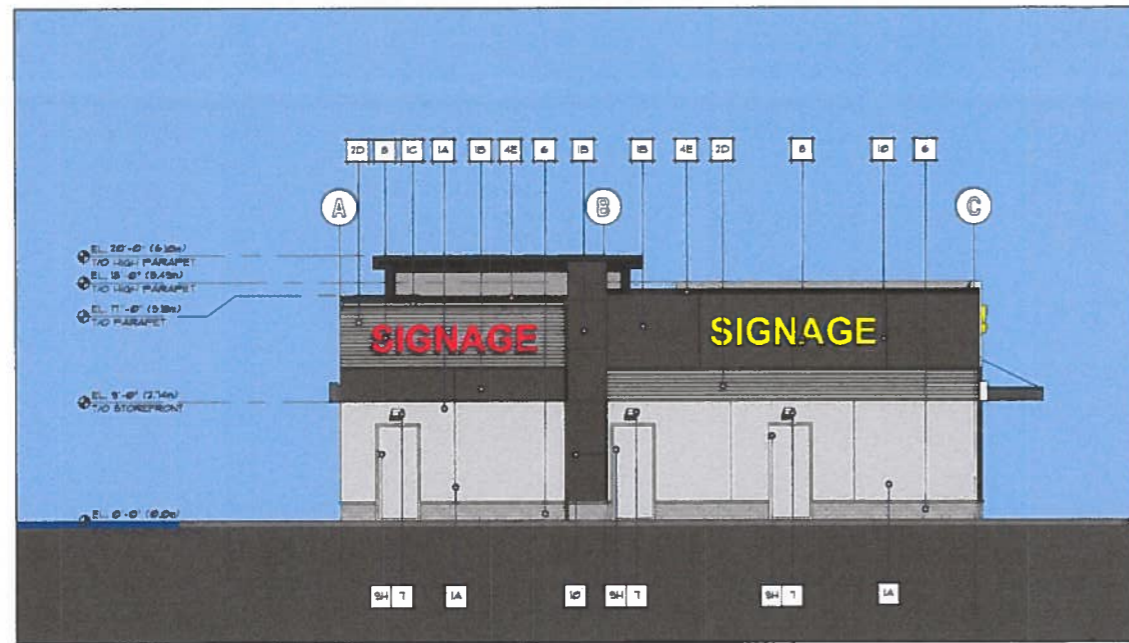

3 SOUTH ELEVATION  
A-1 SCALE: 3/8" = 1'-0"

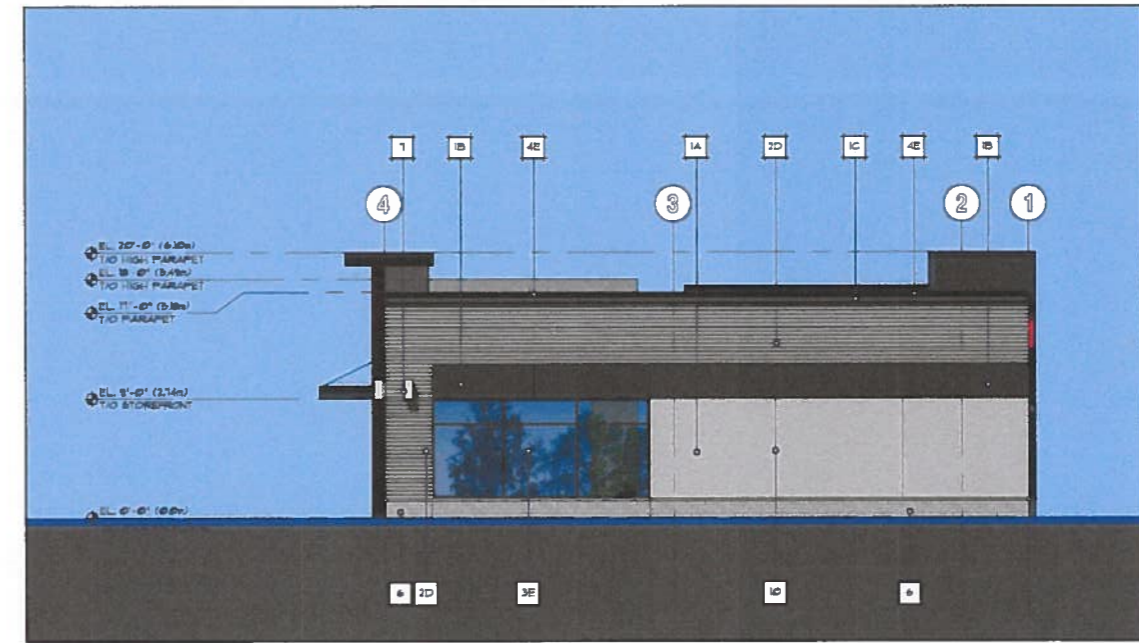

4 WEST ELEVATION  
A-1 SCALE: 3/8" = 1'-0"

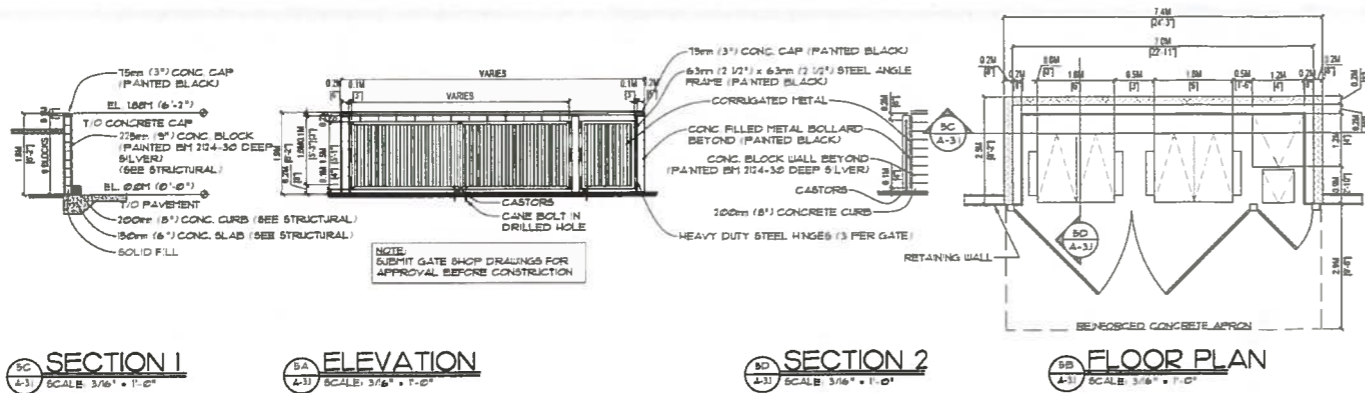

5C SECTION 1  
A-1 SCALE: 3/8" = 1'-0"

5A ELEVATION  
A-1 SCALE: 3/8" = 1'-0"

5D SECTION 2  
A-1 SCALE: 3/8" = 1'-0"

5B FLOOR PLAN  
A-1 SCALE: 3/8" = 1'-0"

5 GARbage ENCLOSURE  
A-1 SCALE: 3/8" = 1'-0"

EXTERIOR MATERIALS & FINISHES	
1	ACRYLIC STUCCO
2	CORRUGATED METAL
3	PRE-FINISHED ALUMINUM STOREFRONT
4	PRE-FINISHED METAL FLASHING
5	METAL CANOPY
6	CONCRETE BLOCK (SPLIT FACE)

EXTERIOR MATERIALS & FINISHES	
7	WALL COLOUR
8	SIGNAGE
9	METAL DOOR
10	REVEALS

SPECIFICATIONS	
A	BM 204-40 THUNDERCLOUD GRAY
B	BM 204-26 TROUT GRAY
C	BM 204-56 SUNNY GRAY
D	GG6130, CASCADIA METALS
E	BLACK
F	COLOUR TO MATCH WALL COLOUR



COMMERCIAL DEVELOPMENT  
5486-5488 PATRICIA BAY HWY  
SAANICH, BC



urban design group  
architects ltd


420-745 THLOW ST  
VANCOUVER, BC V6E 0G5  
TELEPHONE (604) 687-2334

project number: 4626  
sheet: 04  
BUILDING A ELEVATIONS  
DATE: 2019-06-11  
SCALE: AS NOTED  
DRAWN BY: JC  
CHECKED BY: JC


A-3.1



1 EAST ELEVATION  
SCALE 3/8" = 1'-0"

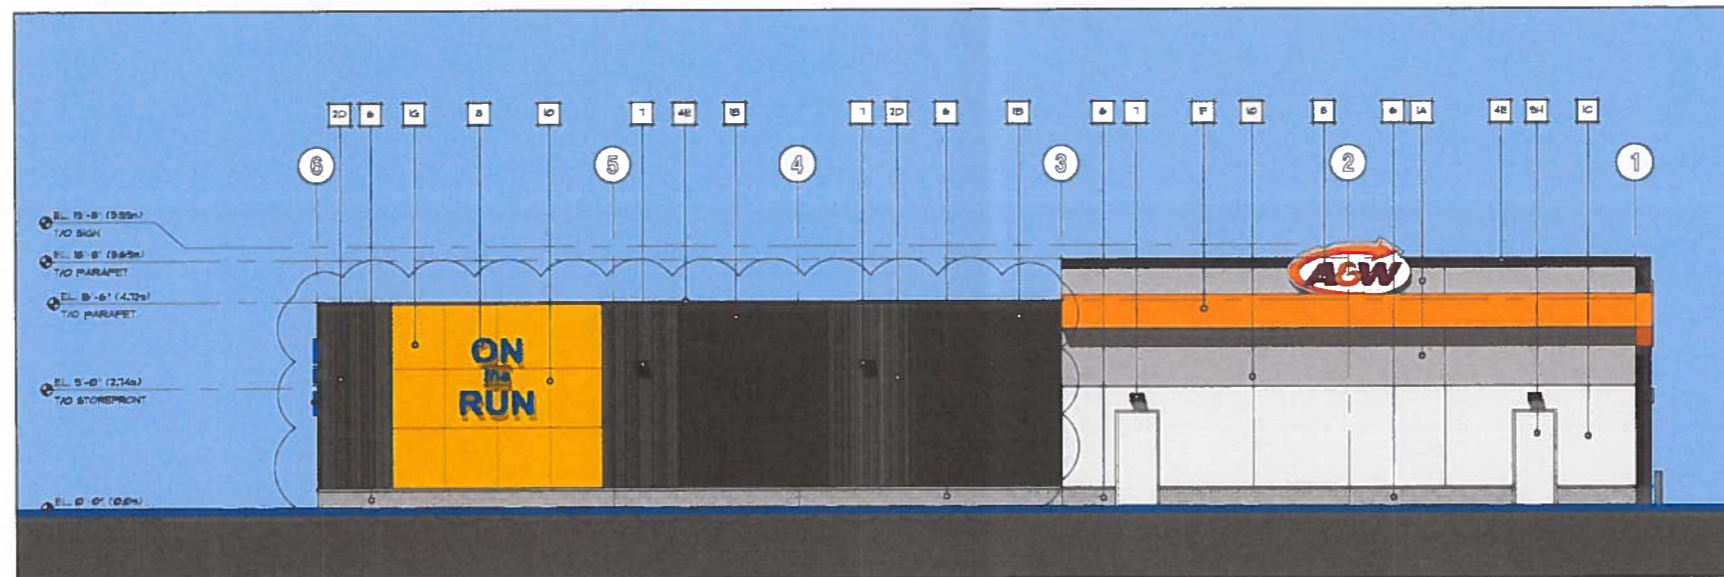

2 WEST ELEVATION  
SCALE 3/8" = 1'-0"

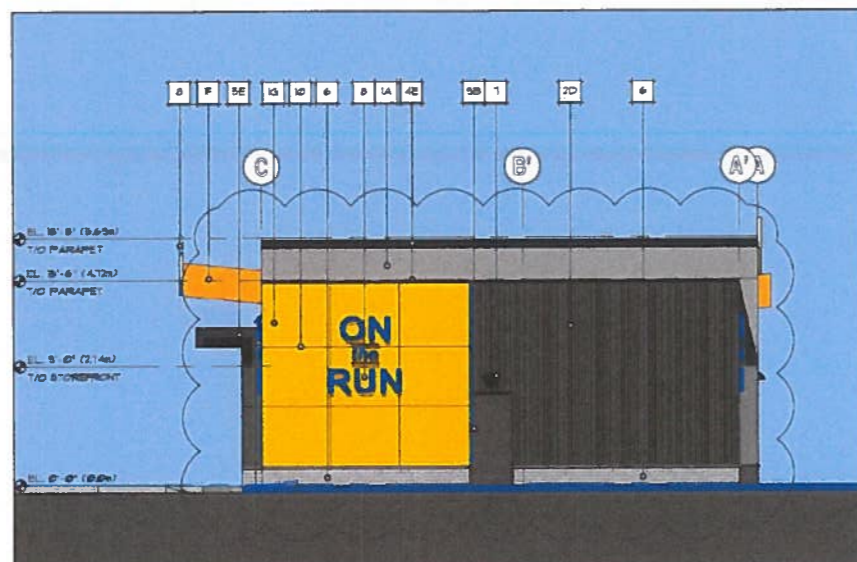

3 NORTH ELEVATION  
SCALE 3/8" = 1'-0"



4 SOUTH ELEVATION  
SCALE 3/8" = 1'-0"

EXTERIOR MATERIALS & FINISHES	
1	ACRYLIC STUCCO
2	CORRUGATED METAL
3	PRE-FINISHED ALUMINUM STOREFRONT
4	PRE-FINISHED METAL FLASHING
5	METAL CANOPY
6	CONCRETE BLOCK (SMIT FACE)
7	WALL SCANCE
8	SIGNAGE
9	METAL DOOR
10	REVEALS

SPECIFICATIONS	
A	BM 324-40 THUNDERCLOUD GRAY
B	BM 324-20 TROUT GRAY
C	BM 324-50 BUNNY GRAY
D	QC8300, CASCADIA METALS
E	BLACK



COMMERCIAL DEVELOPMENT  
5486-5488 PATRICIA BAY HWY  
SAANICH, BC



urban  
design  
group  
architects ltd


420-745 THURLOW ST  
VANCOUVER BC V6E0S5  
TELEPHONE 604-687-2334

project number 4826


sheet title BUILDING B ELEVATIONS

DATE 2018-02-11  
BY AS NOTED  
CHECKED YCAE  
DESIGNED PC


sheet number B-3.1

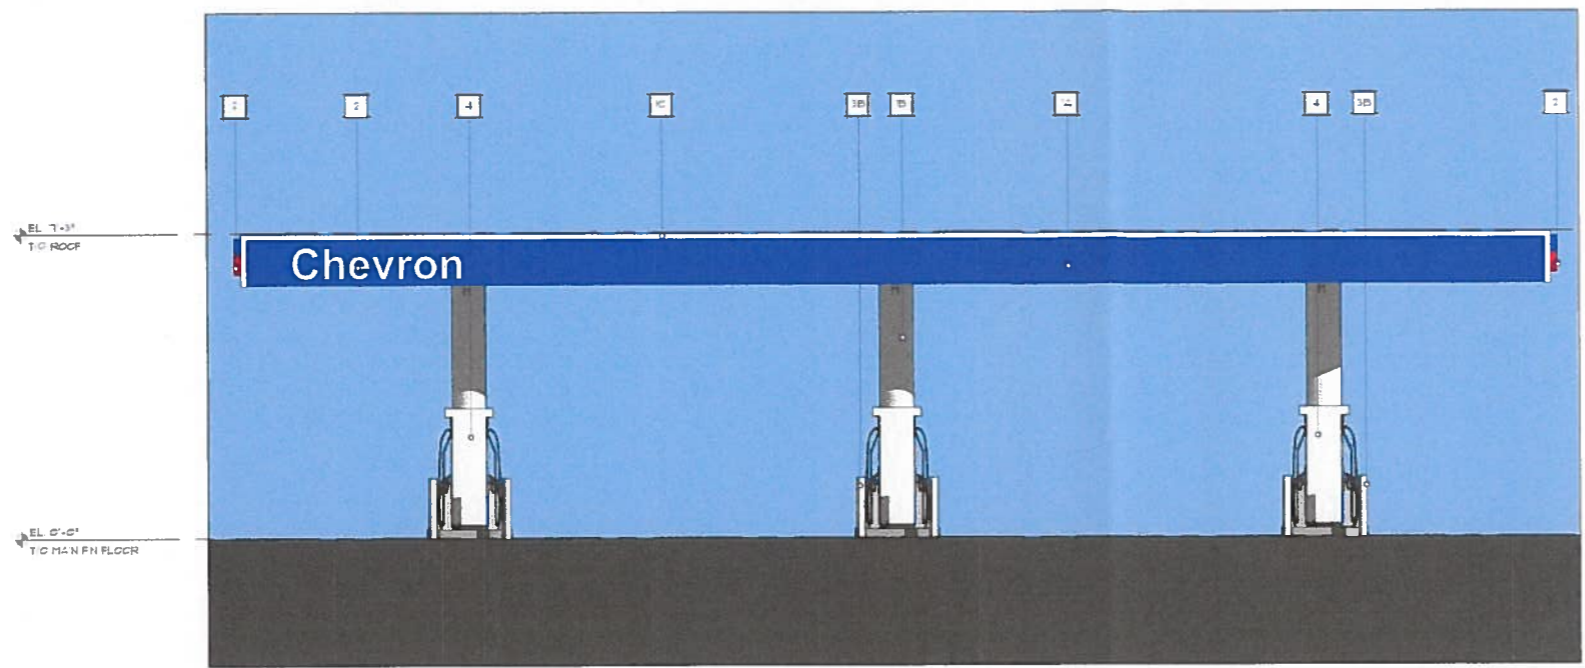


EAST ELEVATION  
SCALE: 1/4" = 1'-0"

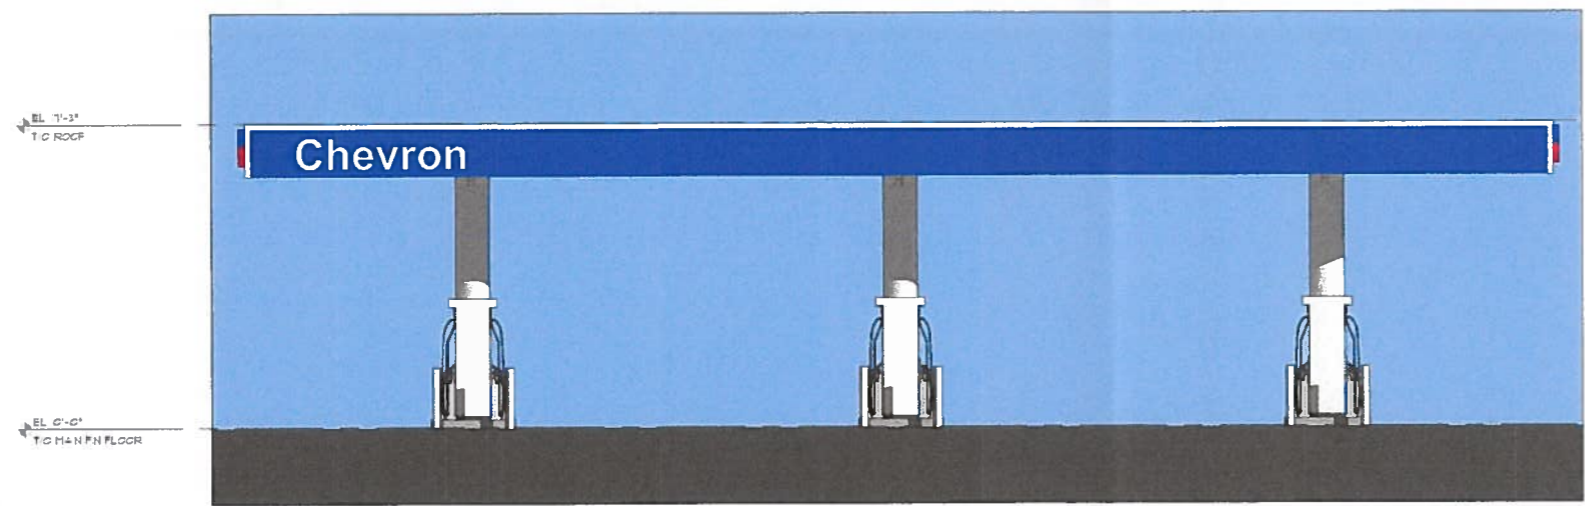

NORTH ELEVATION  
SCALE: 1/4" = 1'-0"

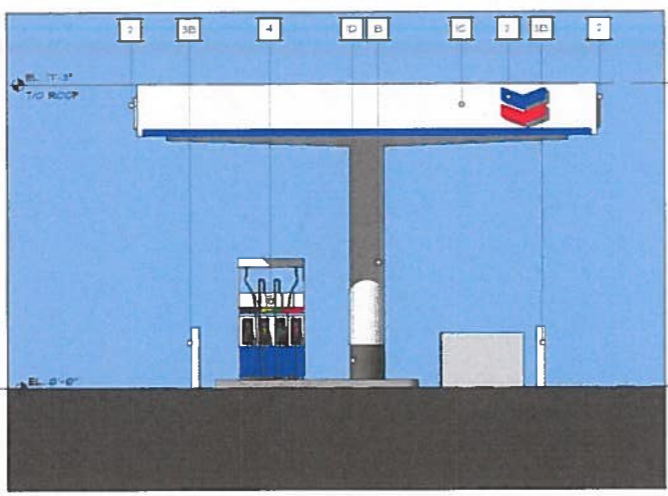


SOUTH ELEVATION  
SCALE: 1/4" = 1'-0"

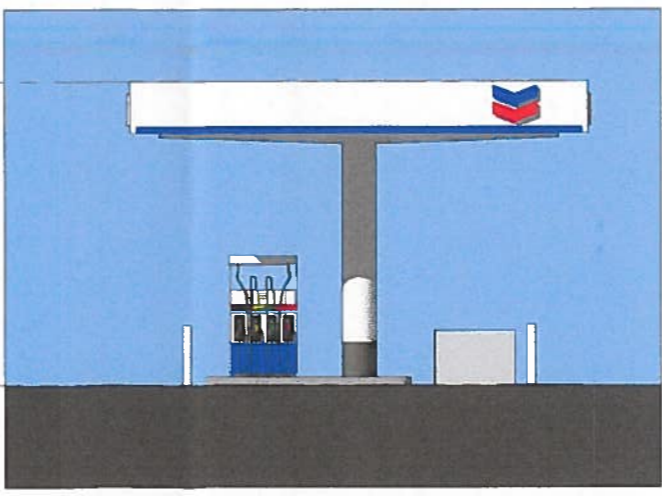

WEST ELEVATION  
SCALE: 1/4" = 1'-0"

EXTERIOR MATERIALS / FINISHES	
1	METAL PANEL
2	SHADING
3	BOLLARDS
4	GLASS PANEL

SPECIFICATIONS	
A	CHEVRON BLUE
B	BH 224-50 BLUNT GRAY
C	CHEVRON WHITE
D	BH 224-50 TROUT GRAY

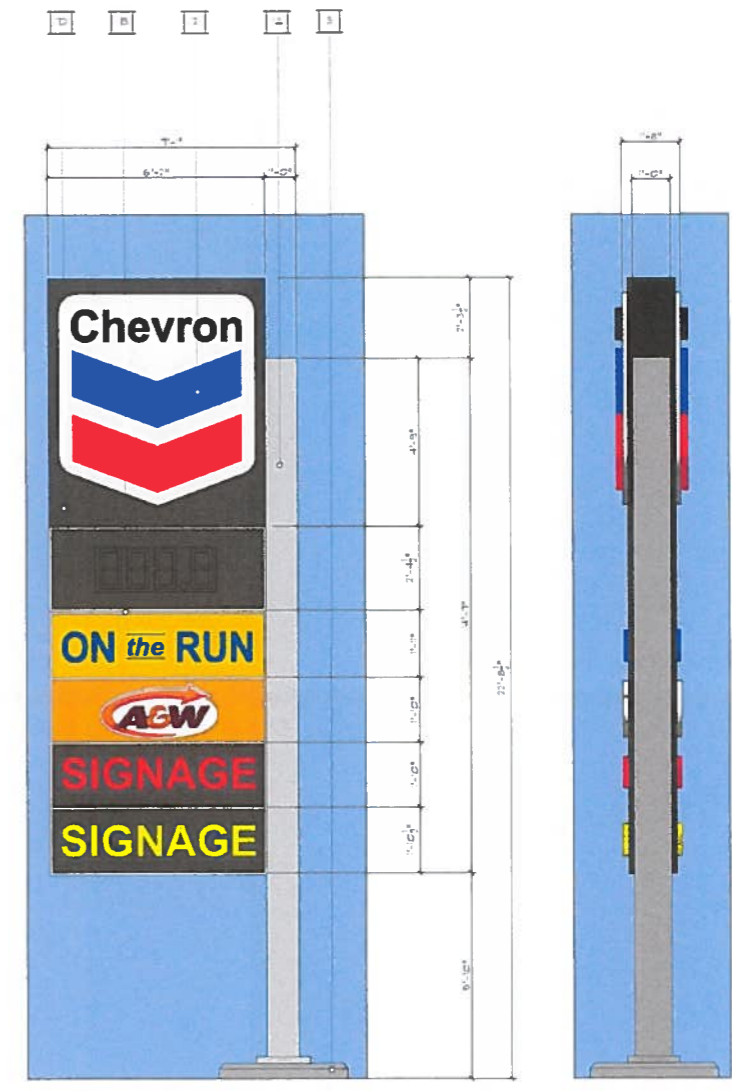

PYLON SIGN ELEVATIONS  
SCALE: 1/4" = 1'-0"

EXTERIOR MATERIALS / FINISHES	
1	METAL PANEL
2	SHADING
3	CONCRETE BASE

SPECIFICATIONS	
A	BN 224-50 TRAILER END GRAY
B	BN 224-50 BOLLARD GRAY
C	CHEVRON WHITE
D	BN 224-50 TROUT GRAY

RECEIVED  
JUL 03 2019  
PLANNING DEPT.  
DISTRICT OF SAANICH

COMMERCIAL DEVELOPMENT  
5486-5488 PATRICIA BAY HWY  
SAANICH, BC



urban  
design  
group  
architects ltd.

420-745 THURLOW ST  
VANCOUVER BC V6E0S5  
TELEPHONE 604-687-2334  
4628  
BUILDING C  
ELEVATIONS  
C-31