


SEAL:

PLANT SCHEDULE				PMG PROJECT NUMBER: 18-003
KEY	QTY	BOTANICAL NAME	COMMON NAME	PLANTED SIZE / REMARKS
TREE				
(T)	4	ACER RUBRUM 'OCTOBER GLORY'	OCTOBER GLORY MAPLE	8CM CAL, 2M STD, B&B
(T)	7	LIQUIDAMBAR STYRACIFLUA WORPLESDON	SWEET GUM	8CM CAL, 2M STD, B&B
(T)	10	PICEA GLAUCA TEMPLEHOF	BLUE SPRUCE	2.5M HT, B&B
SHRUB				
(S)	47	PINUS MUGO 'PUMILIO'	DWARF MUGO PINE	#2 POT, 25CM
(S)	236	PRUNUS LAUROCERASUS 'ZABELIANA'	ZABLES LAUREL	#3 POT, 50CM
(S)	118	ROSA MEIDLAND 'SCARLET'	MEIDLAND ROSE, SCARLET	#2 POT, 40CM
(S)	95	SPIRAEA JAPONICA 'GOLDMOUND'	DWARF GOLDMOUND SPIREA	#2 POT, 30CM
(S)	21	THUJA OCCIDENTALIS 'SMARAGD'	EMERALD GREEN CEDAR	1.8M HT, B&B
GRASS				
(G)	114	HELICTOTRICHON SEMPERVIRENS	BLUE OAT GRASS	#1 POT
(G)	12	MISCANTHUS SINENSIS 'MORNING LIGHT'	MORNING LIGHT JAP SILVER GRASS	#1 POT
PERENNIAL				
(P)	104	HEMEROCALLIS 'RED MAGIC'	DAYLILY, RED AND YELLOW	#1 POT, 1-2 FAN #
(P)	148	NEPETA x JUNIOR WALKER	DWARF BLUE CATMINT	15 CM POT

NOTES: * PLANT SIZES IN THIS LIST ARE SPECIFIED ACCORDING TO THE BC LANDSCAPE STANDARD AND CANADIAN LANDSCAPE STANDARD, LATEST EDITION. CONTAINER SIZES SPECIFIED AS PER CNLA STANDARD. BOTH PLANT SIZE AND CONTAINER SIZE ARE THE MINIMUM ACCEPTABLE SIZES. * REFER TO SPECIFICATIONS FOR DEFINED CONTAINER MEASUREMENTS AND OTHER PLANT MATERIAL REQUIREMENTS. * SEARCH AND REVIEW. MAKE PLANT MATERIAL AVAILABLE FOR OPTIONAL REVIEW BY LANDSCAPE ARCHITECT AT SOURCE OF SUPPLY. AREA OF SEARCH TO INCLUDE LOWER MAINLAND AND FRASER VALLEY. * SUBSTITUTIONS OBTAIN WRITTEN APPROVAL FROM THE LANDSCAPE ARCHITECT PRIOR TO MAKING ANY SUBSTITUTIONS TO THE SPECIFIED MATERIAL. UNAPPROVED SUBSTITUTIONS WILL BE REJECTED. ALLOW A MINIMUM OF FIVE DAYS PRIOR TO DELIVERY FOR REQUEST TO SUBSTITUTE. SUBSTITUTIONS ARE SUBJECT TO BC LANDSCAPE STANDARD AND CANADIAN LANDSCAPE STANDARD - DEFINITION OF CONDITIONS OF AVAILABILITY. * ALL LANDSCAPE MATERIAL AND WORKMANSHIP MUST MEET OR EXCEED BC LANDSCAPE STANDARD AND CANADIAN LANDSCAPE STANDARD LATEST EDITION. * ALL PLANT MATERIAL MUST BE PROVIDED FROM CERTIFIED DISEASE FREE NURSERY. * BIO-SOLIDS NOT PERMITTED IN GROWING MEDIUM UNLESS AUTHORIZED BY LANDSCAPE ARCHITECT.


SITE FURNISHINGS:

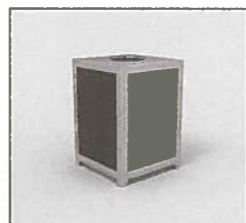

MAGLIN SITE FURNISHINGS
MRB 350 5 HOOP BIKE RACK - SILVER

MAGLIN SITE FURNISHINGS
MLVR1050-PC-CHARCOAL

INSTALL TO MFG SPEC. WITH VANDAL PROOF HARDWARE.

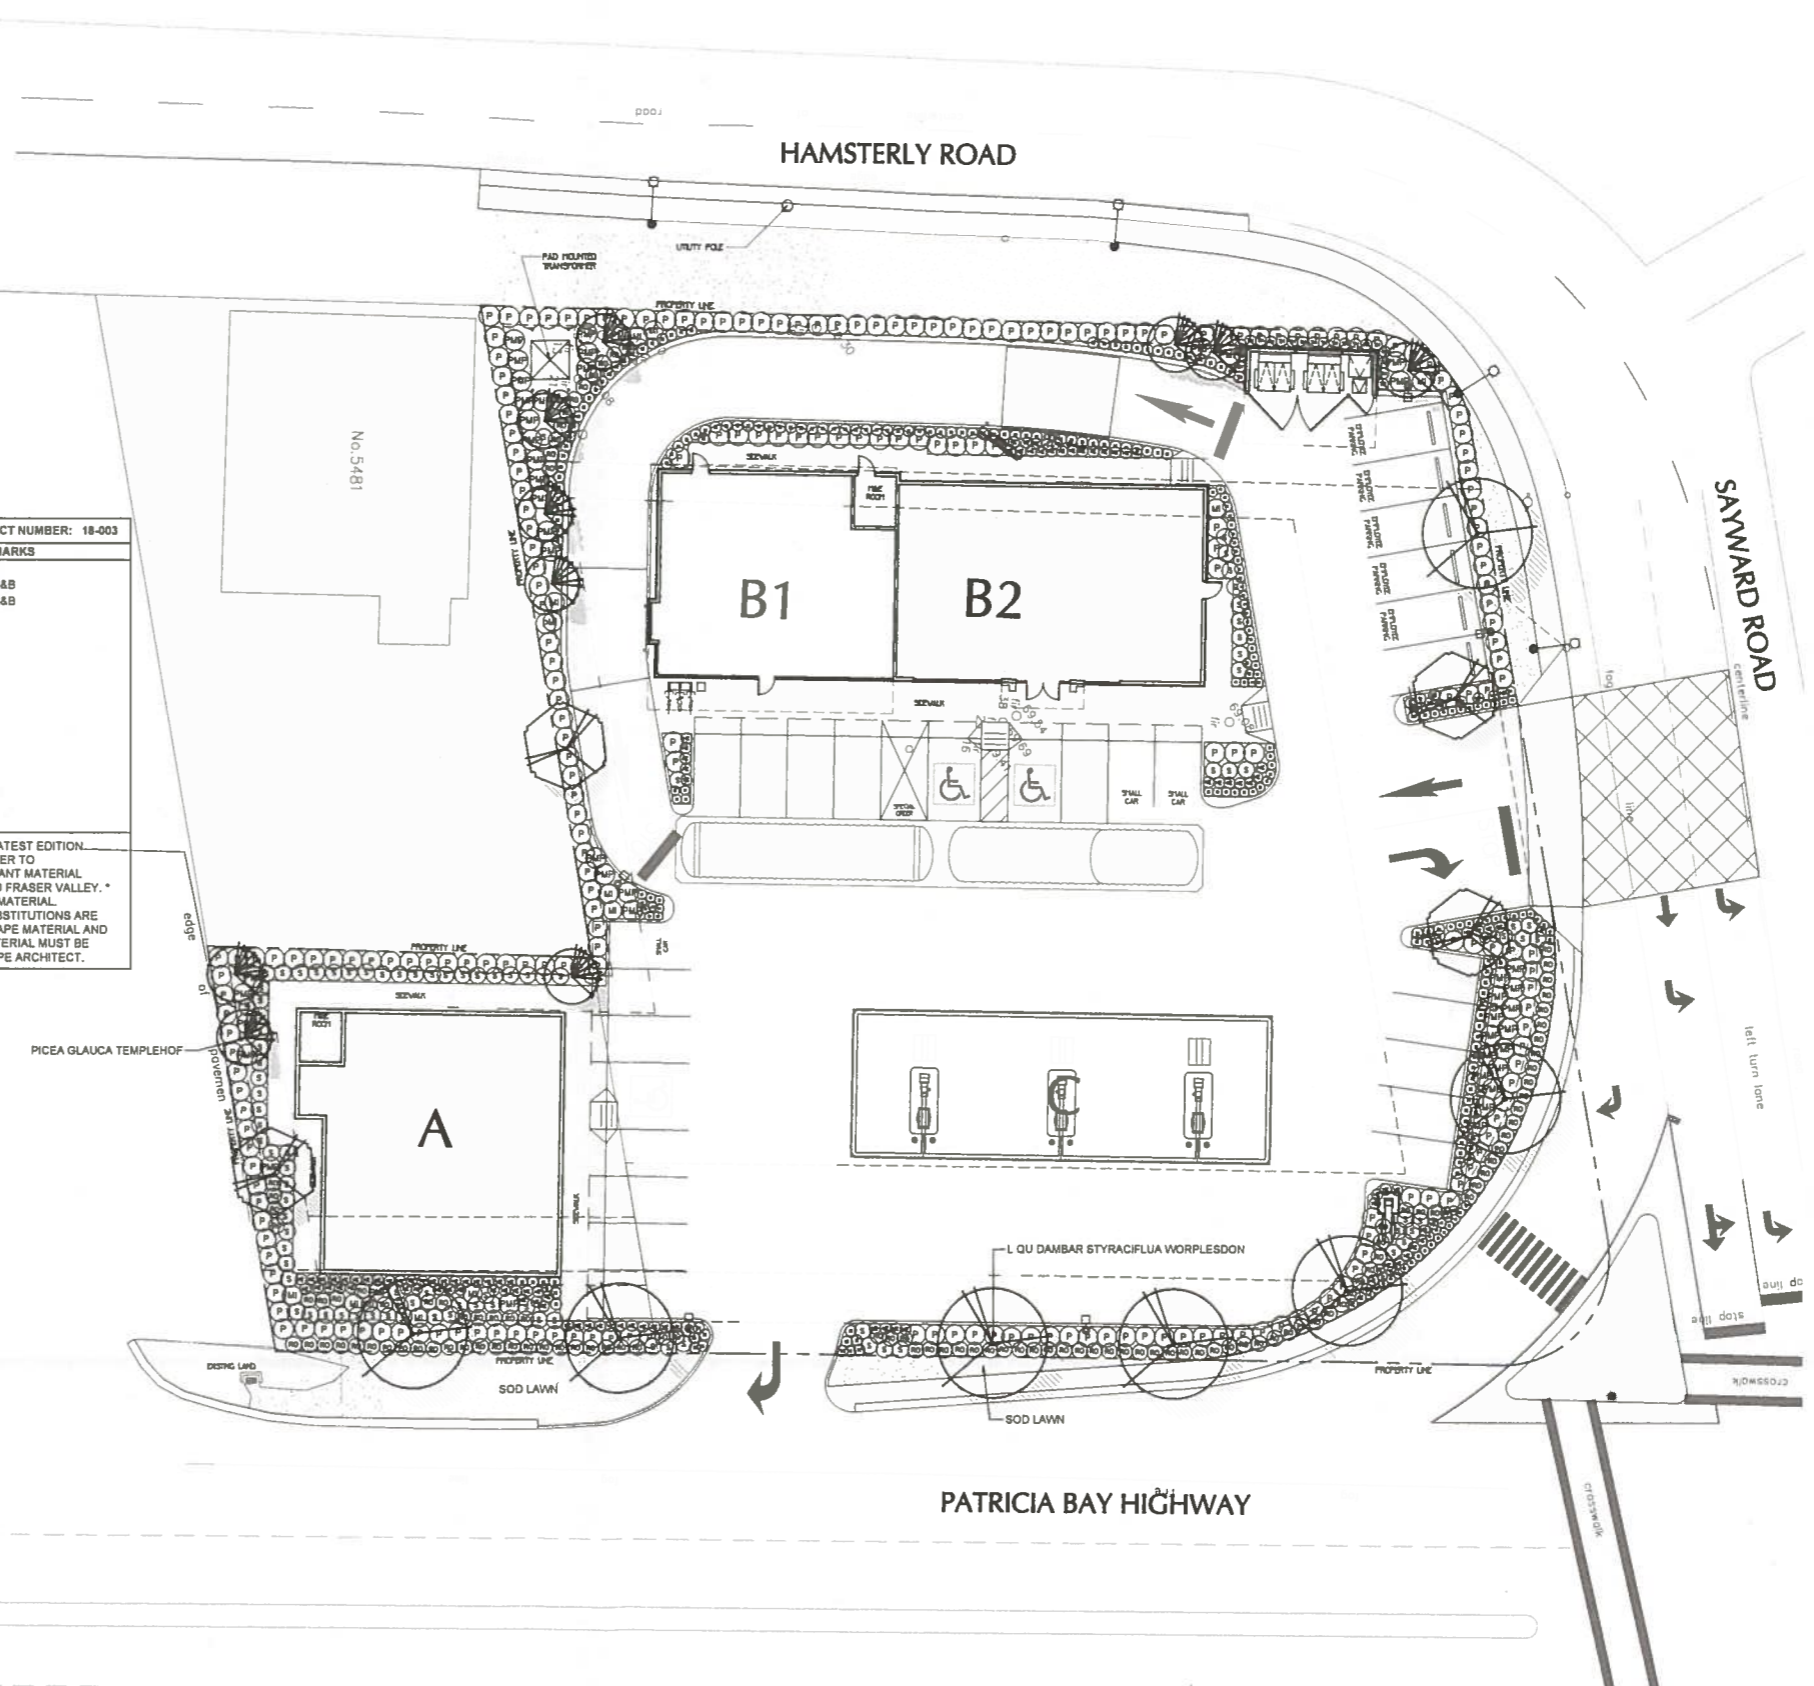

NO	DATE	REVISION DESCRIPTION	PC	DR
1	19 JUN 13	NEW SITE PLAN	DO	DR

CLIENT

PROJECT

COMMERCIAL DEV.

5486-5488 PATRICIA BAY HWY
SAANICH, BC

DRAWING TITLE

LANDSCAPE PLAN

DATE:	18 JAN 12	DRAWING NUMBER:	
SCALE:	1/16"=1'-0"		L1
DRAWN:	DO		OF 1
DESIGN:			
CHK'D:	PC		
PMG PROJECT NUMBER:	18-003		

