


W West Elevation (Entry)
Scale: 1:100



NE North-East Elevation (water)
Scale: 1:100

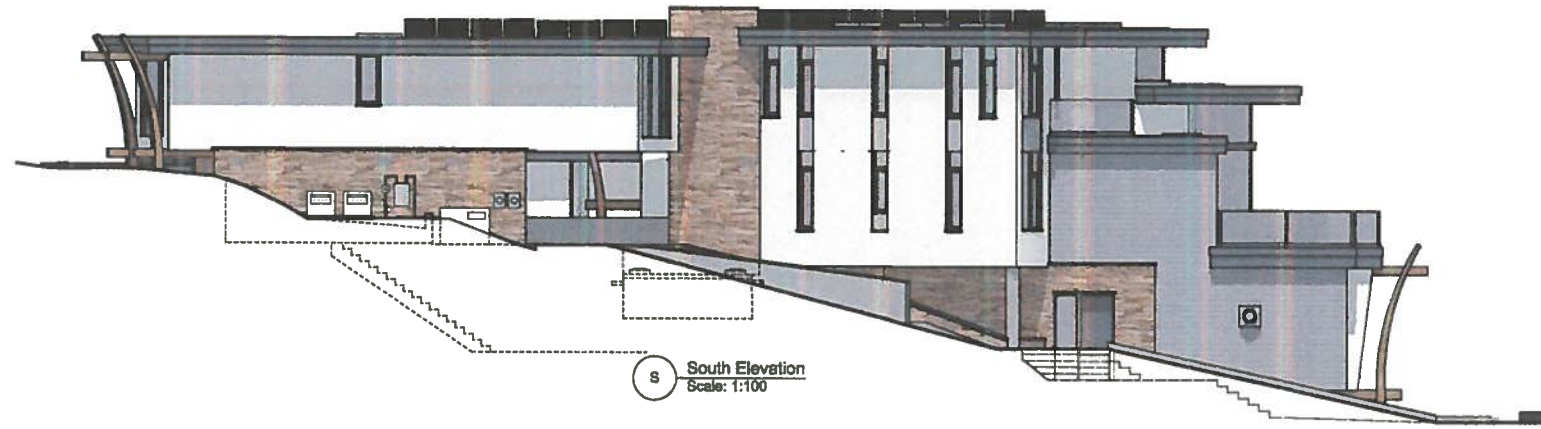

S South Elevation
Scale: 1:100






NW North-West Elevation
Scale: 1:100

RECEIVED
DEC 24 2020
PLANNING DEPT.
DISTRICT OF SAANICH


PROJECT: **CAMPBELL RESIDENCE**
8000 LOCKEHAVEN DRIVE, SAANICH B.C.
SCALE: AS SHOWN **Elevations**
DATE: Dec. 18, 2020

KB DESIGN
250.384.1550 info@keithbakdesign.com


DRAWN BY:
R. Poulln
PAGE NO:
A4.0

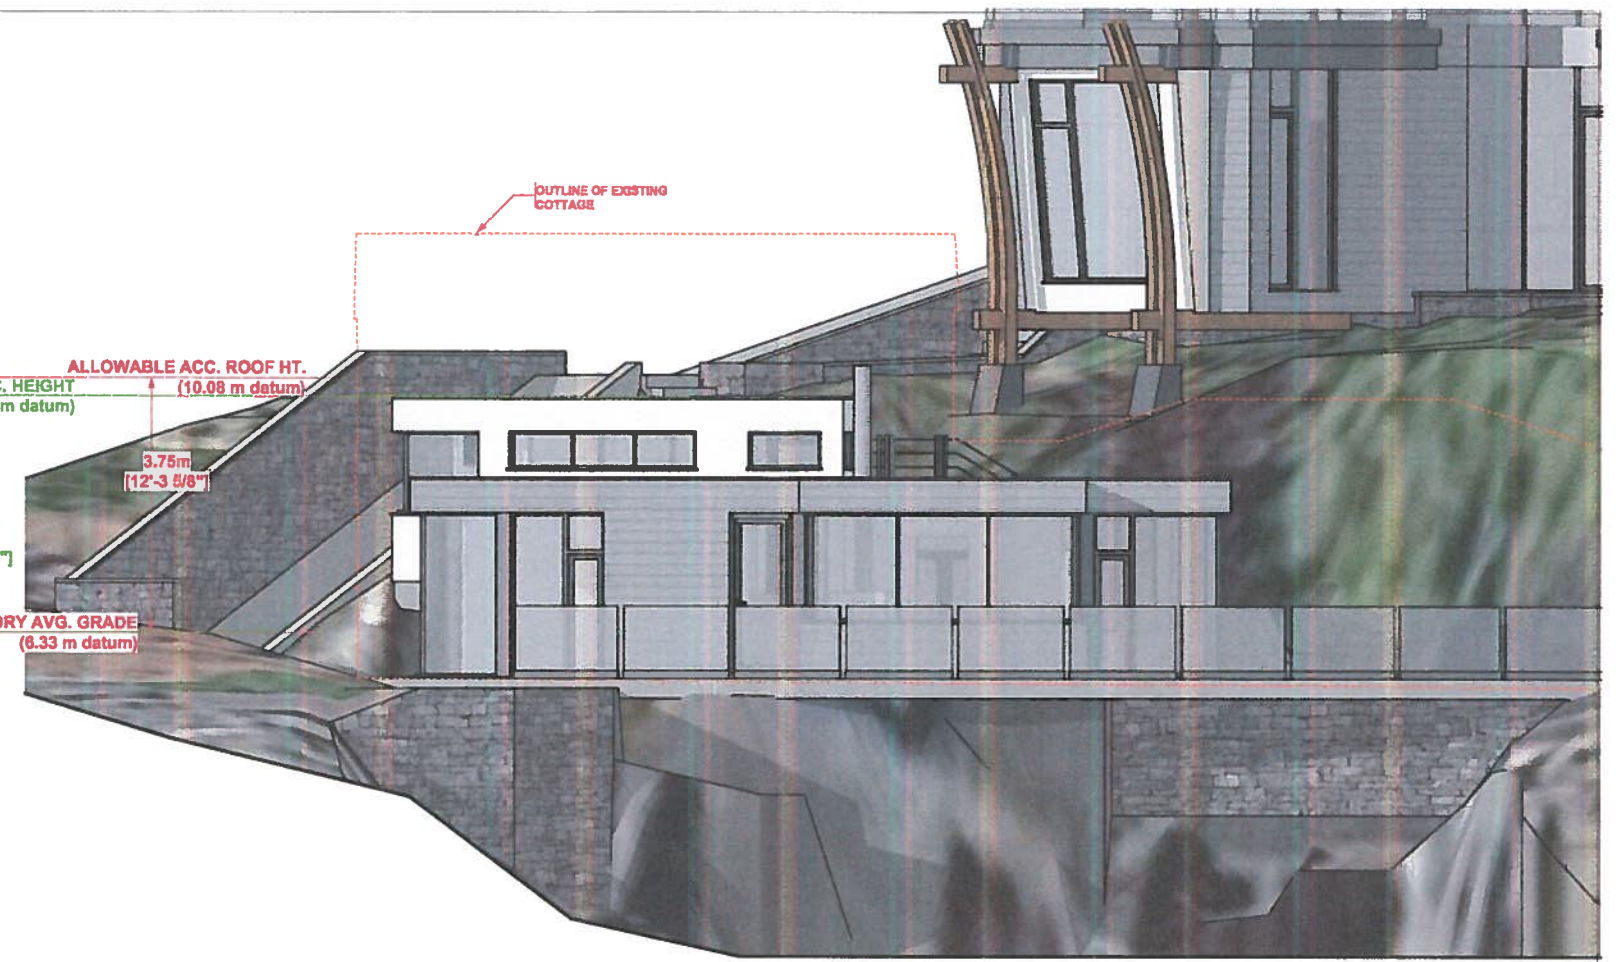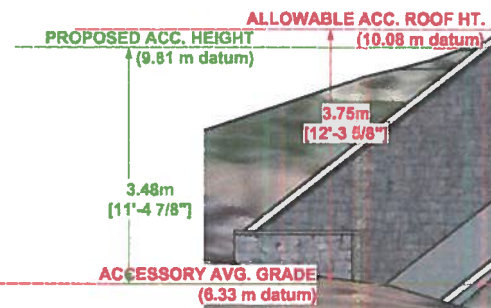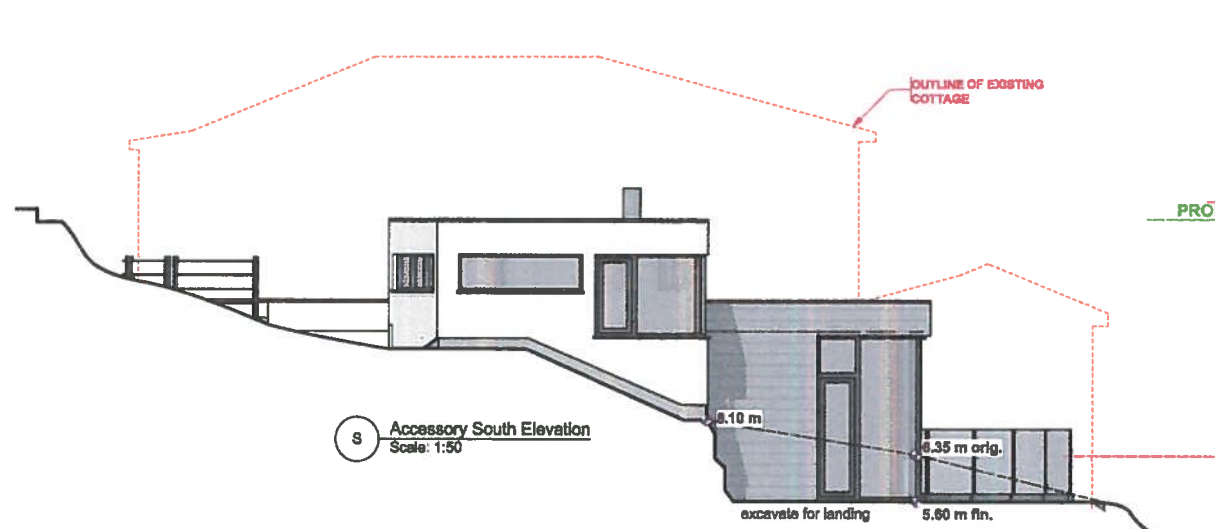

E Accessory East Elevation
Scale: 1:50

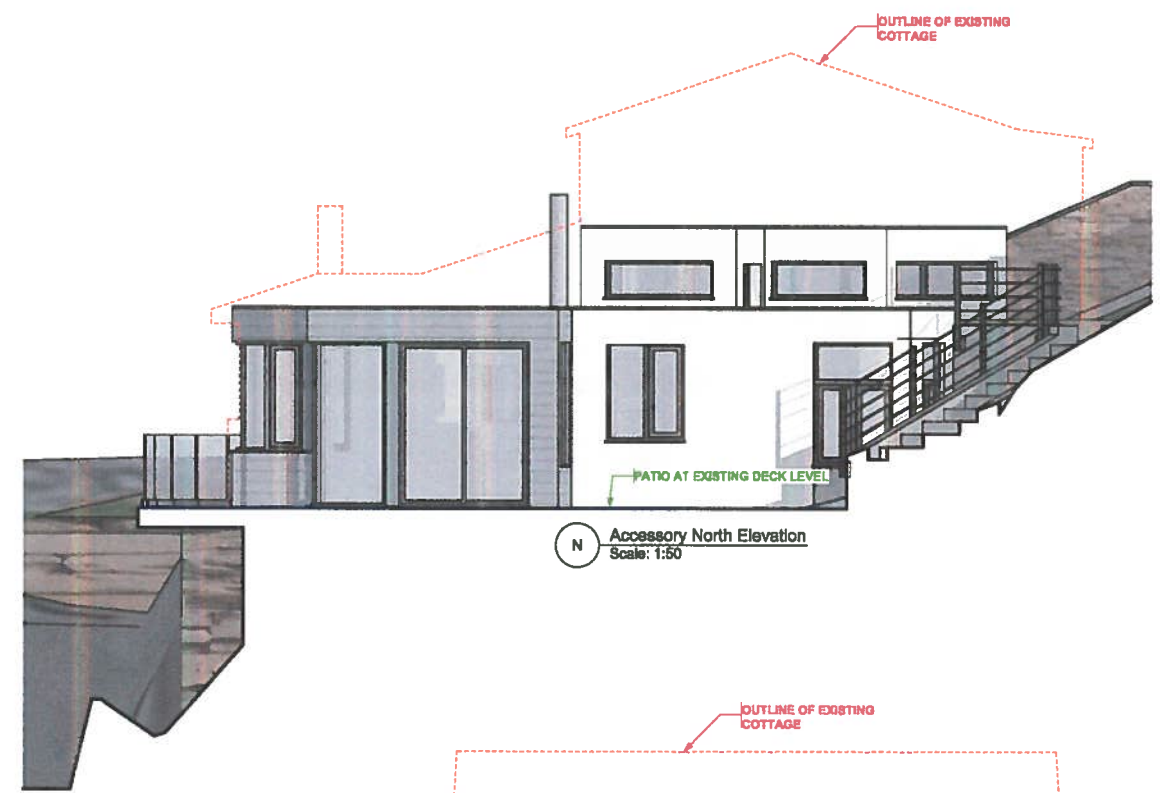

N Accessory North Elevation
Scale: 1:50

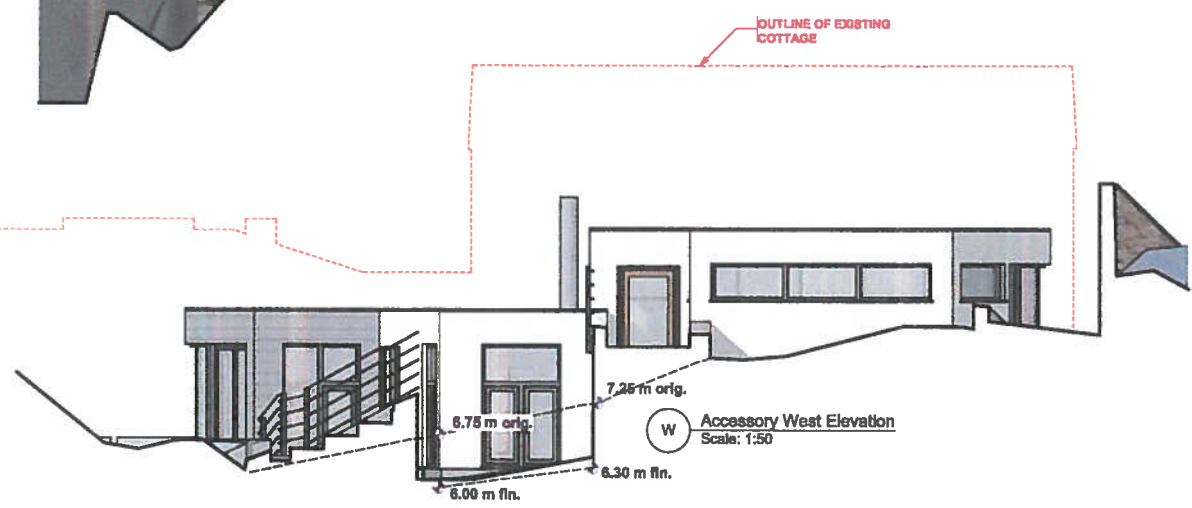

W Accessory West Elevation
Scale: 1:50



PROJECT:	CAMPBELL RESIDENCE 6000 LOCKEHAVEN DRIVE, SAANICH B.C.
SCALE:	AS SHOWN
DATE:	Dec. 18, 2020
Accessory Elevations	
DRAWN BY:	R. Poulin
PAGE NO:	A4.1
 250.384.1550 info@kalthbakdesign.com COPYRIGHT KEITH BAKER DESIGN INC.	