



1 South Elevation (Front)  
A.5 Scale: 1:50

RECEIVED  
MAY 11 2020

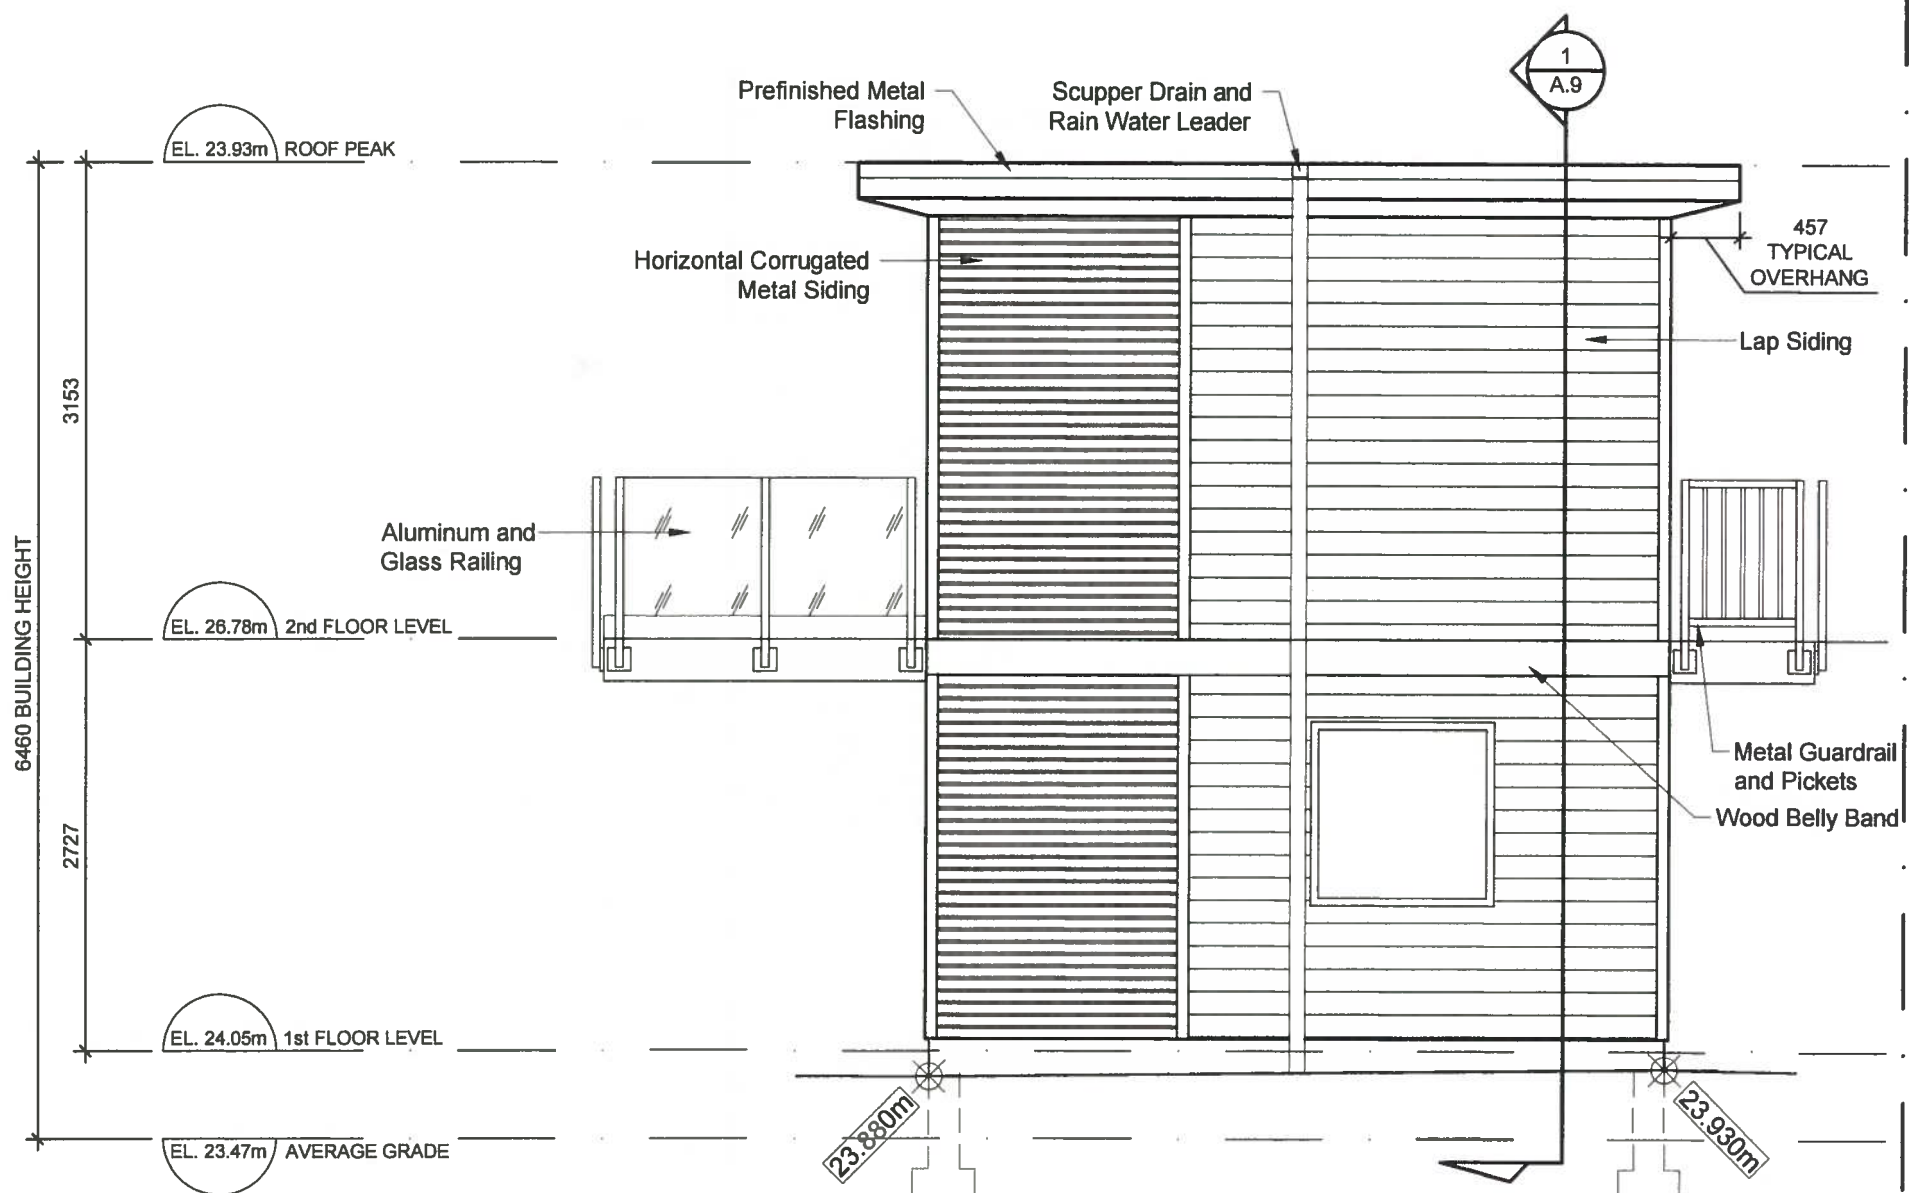


1 East Elevation  
A.6 Scale: 1:50

**RECEIVED**  
 MAY 11 2020  
 PLANNING DEPT.  
 DISTRICT OF COLUMBIA

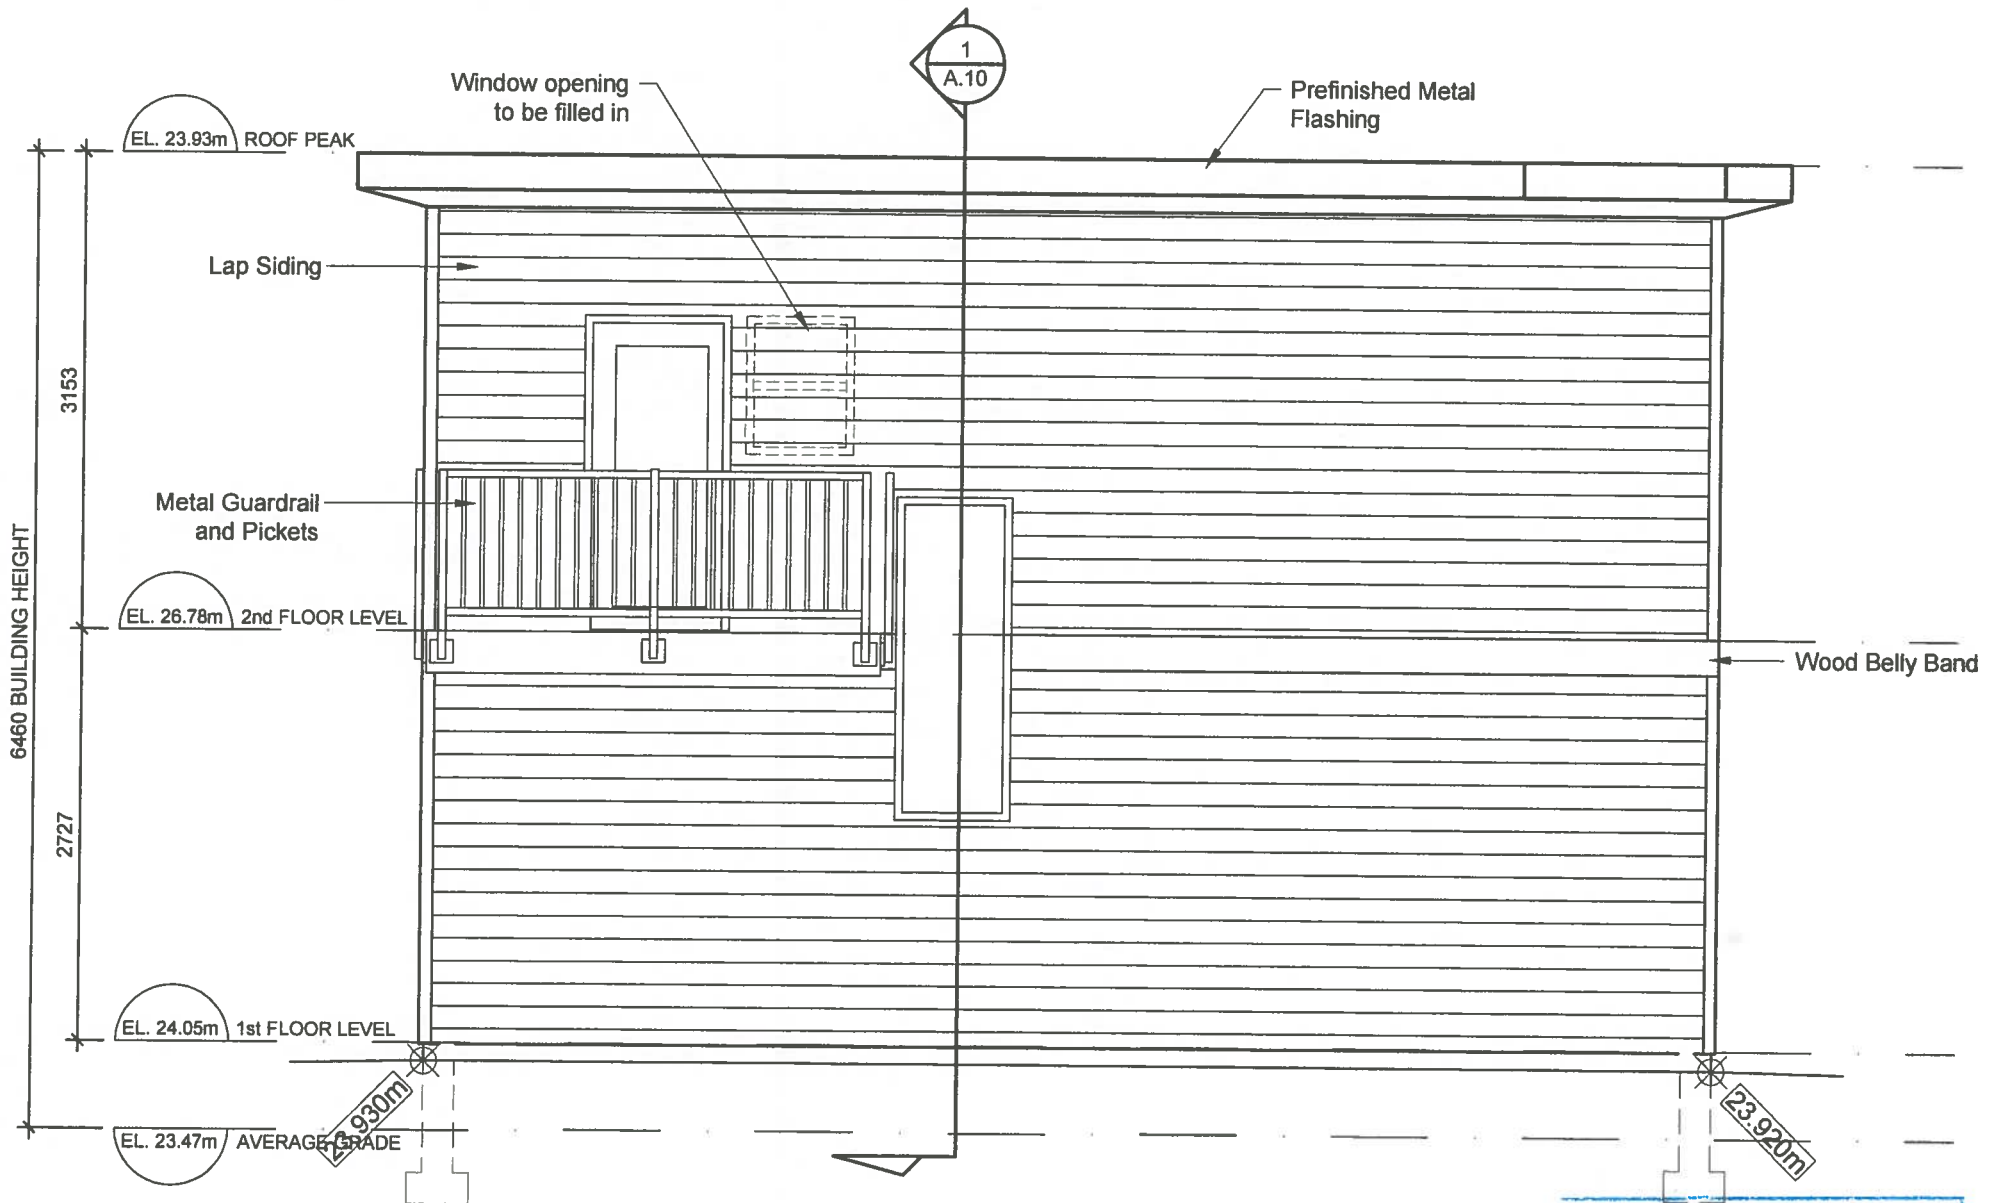

1 North Elevation  
A.7 Scale: 1:50

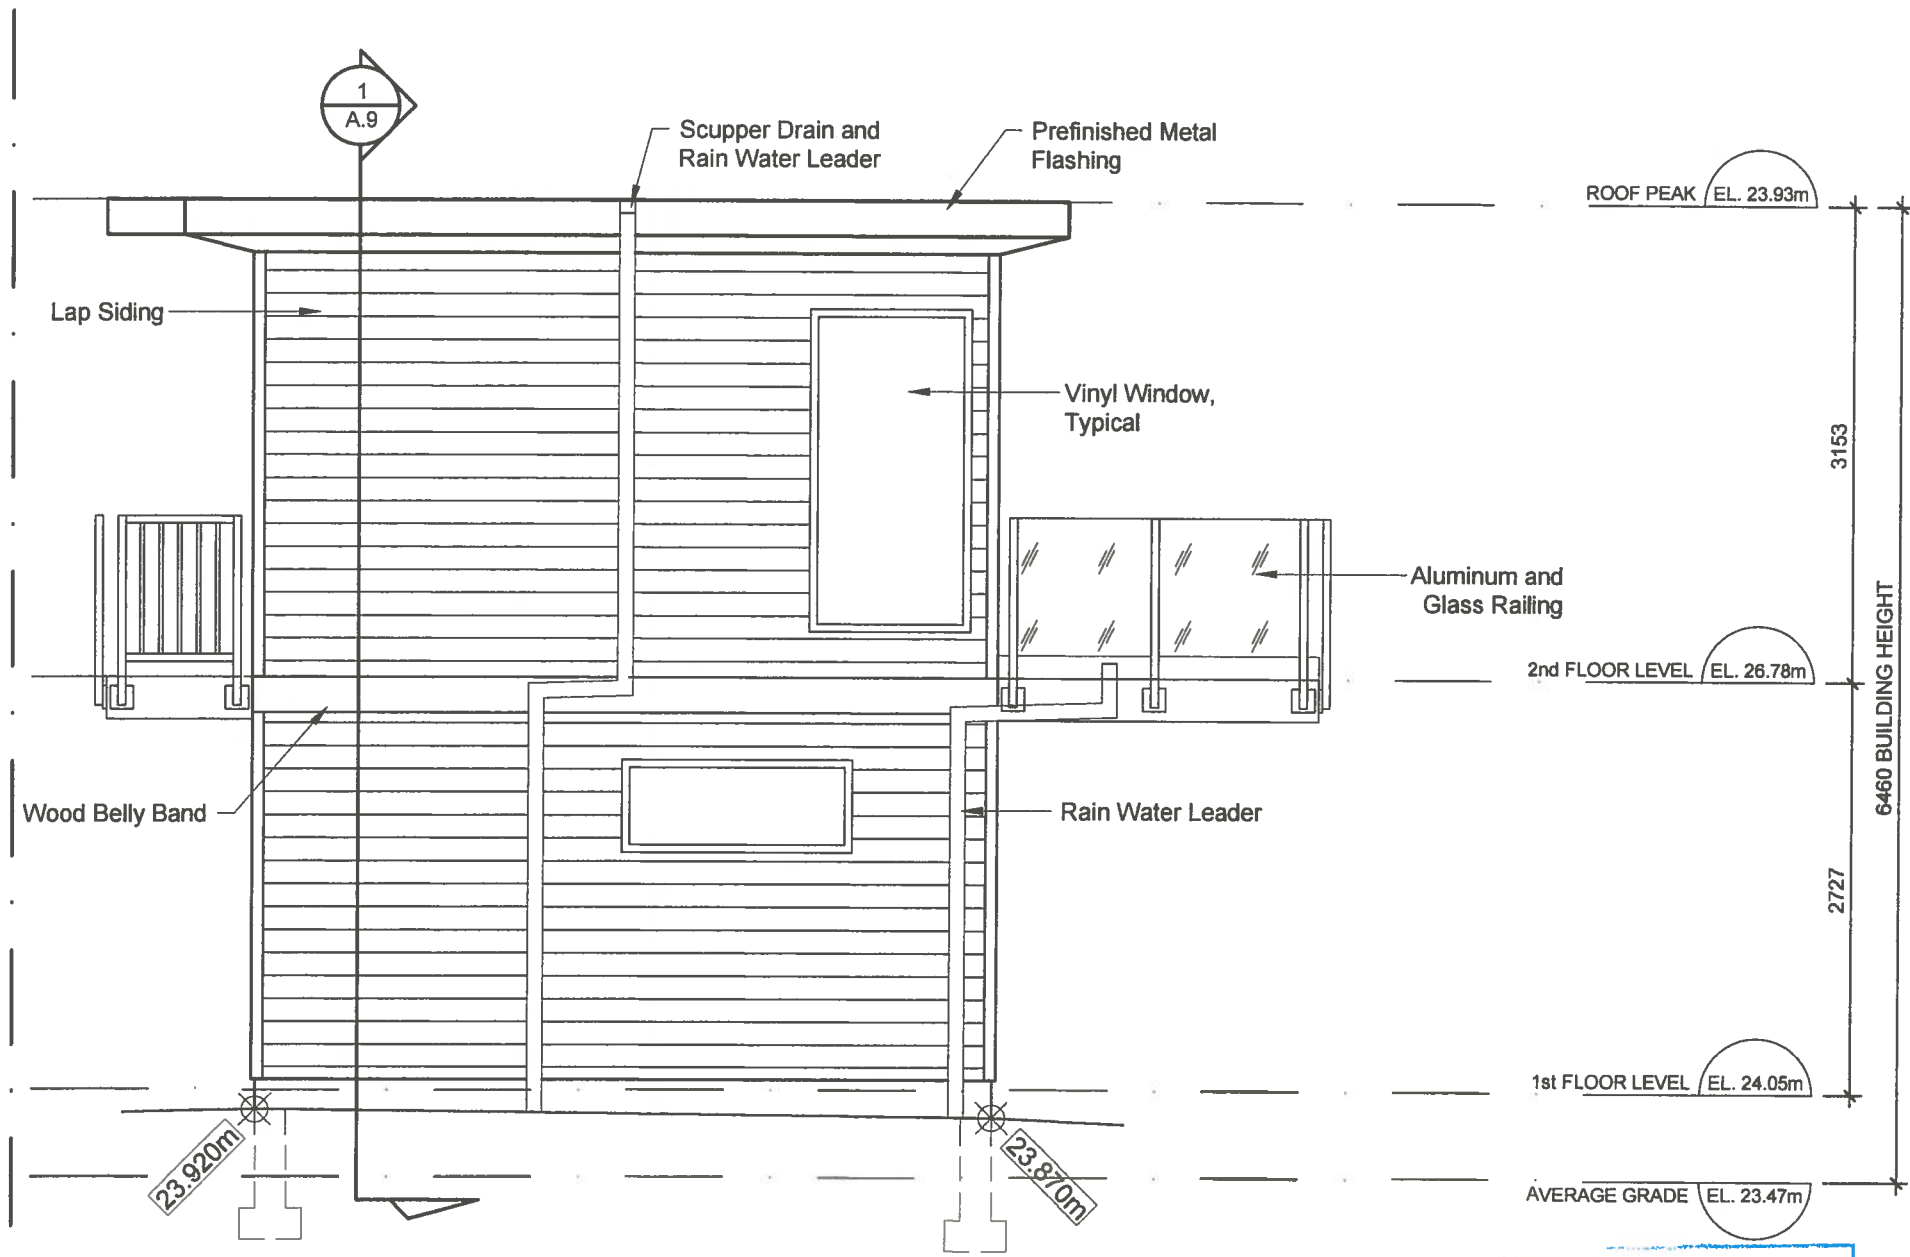

1 West Elevation  
A.8 Scale: 1:50

RECEIVED  
 MAY 11 2020  
 PLANNING DEPT.