


6/5/2020 3:54:33 PM

ERIC BARKER ARCHITECT inc.
727 PANDORA AVENUE VICTORIA B.C.
(250) 385-4565 Fax (385-4566) V8W 1N9



SCHEMATIC SITE PLAN

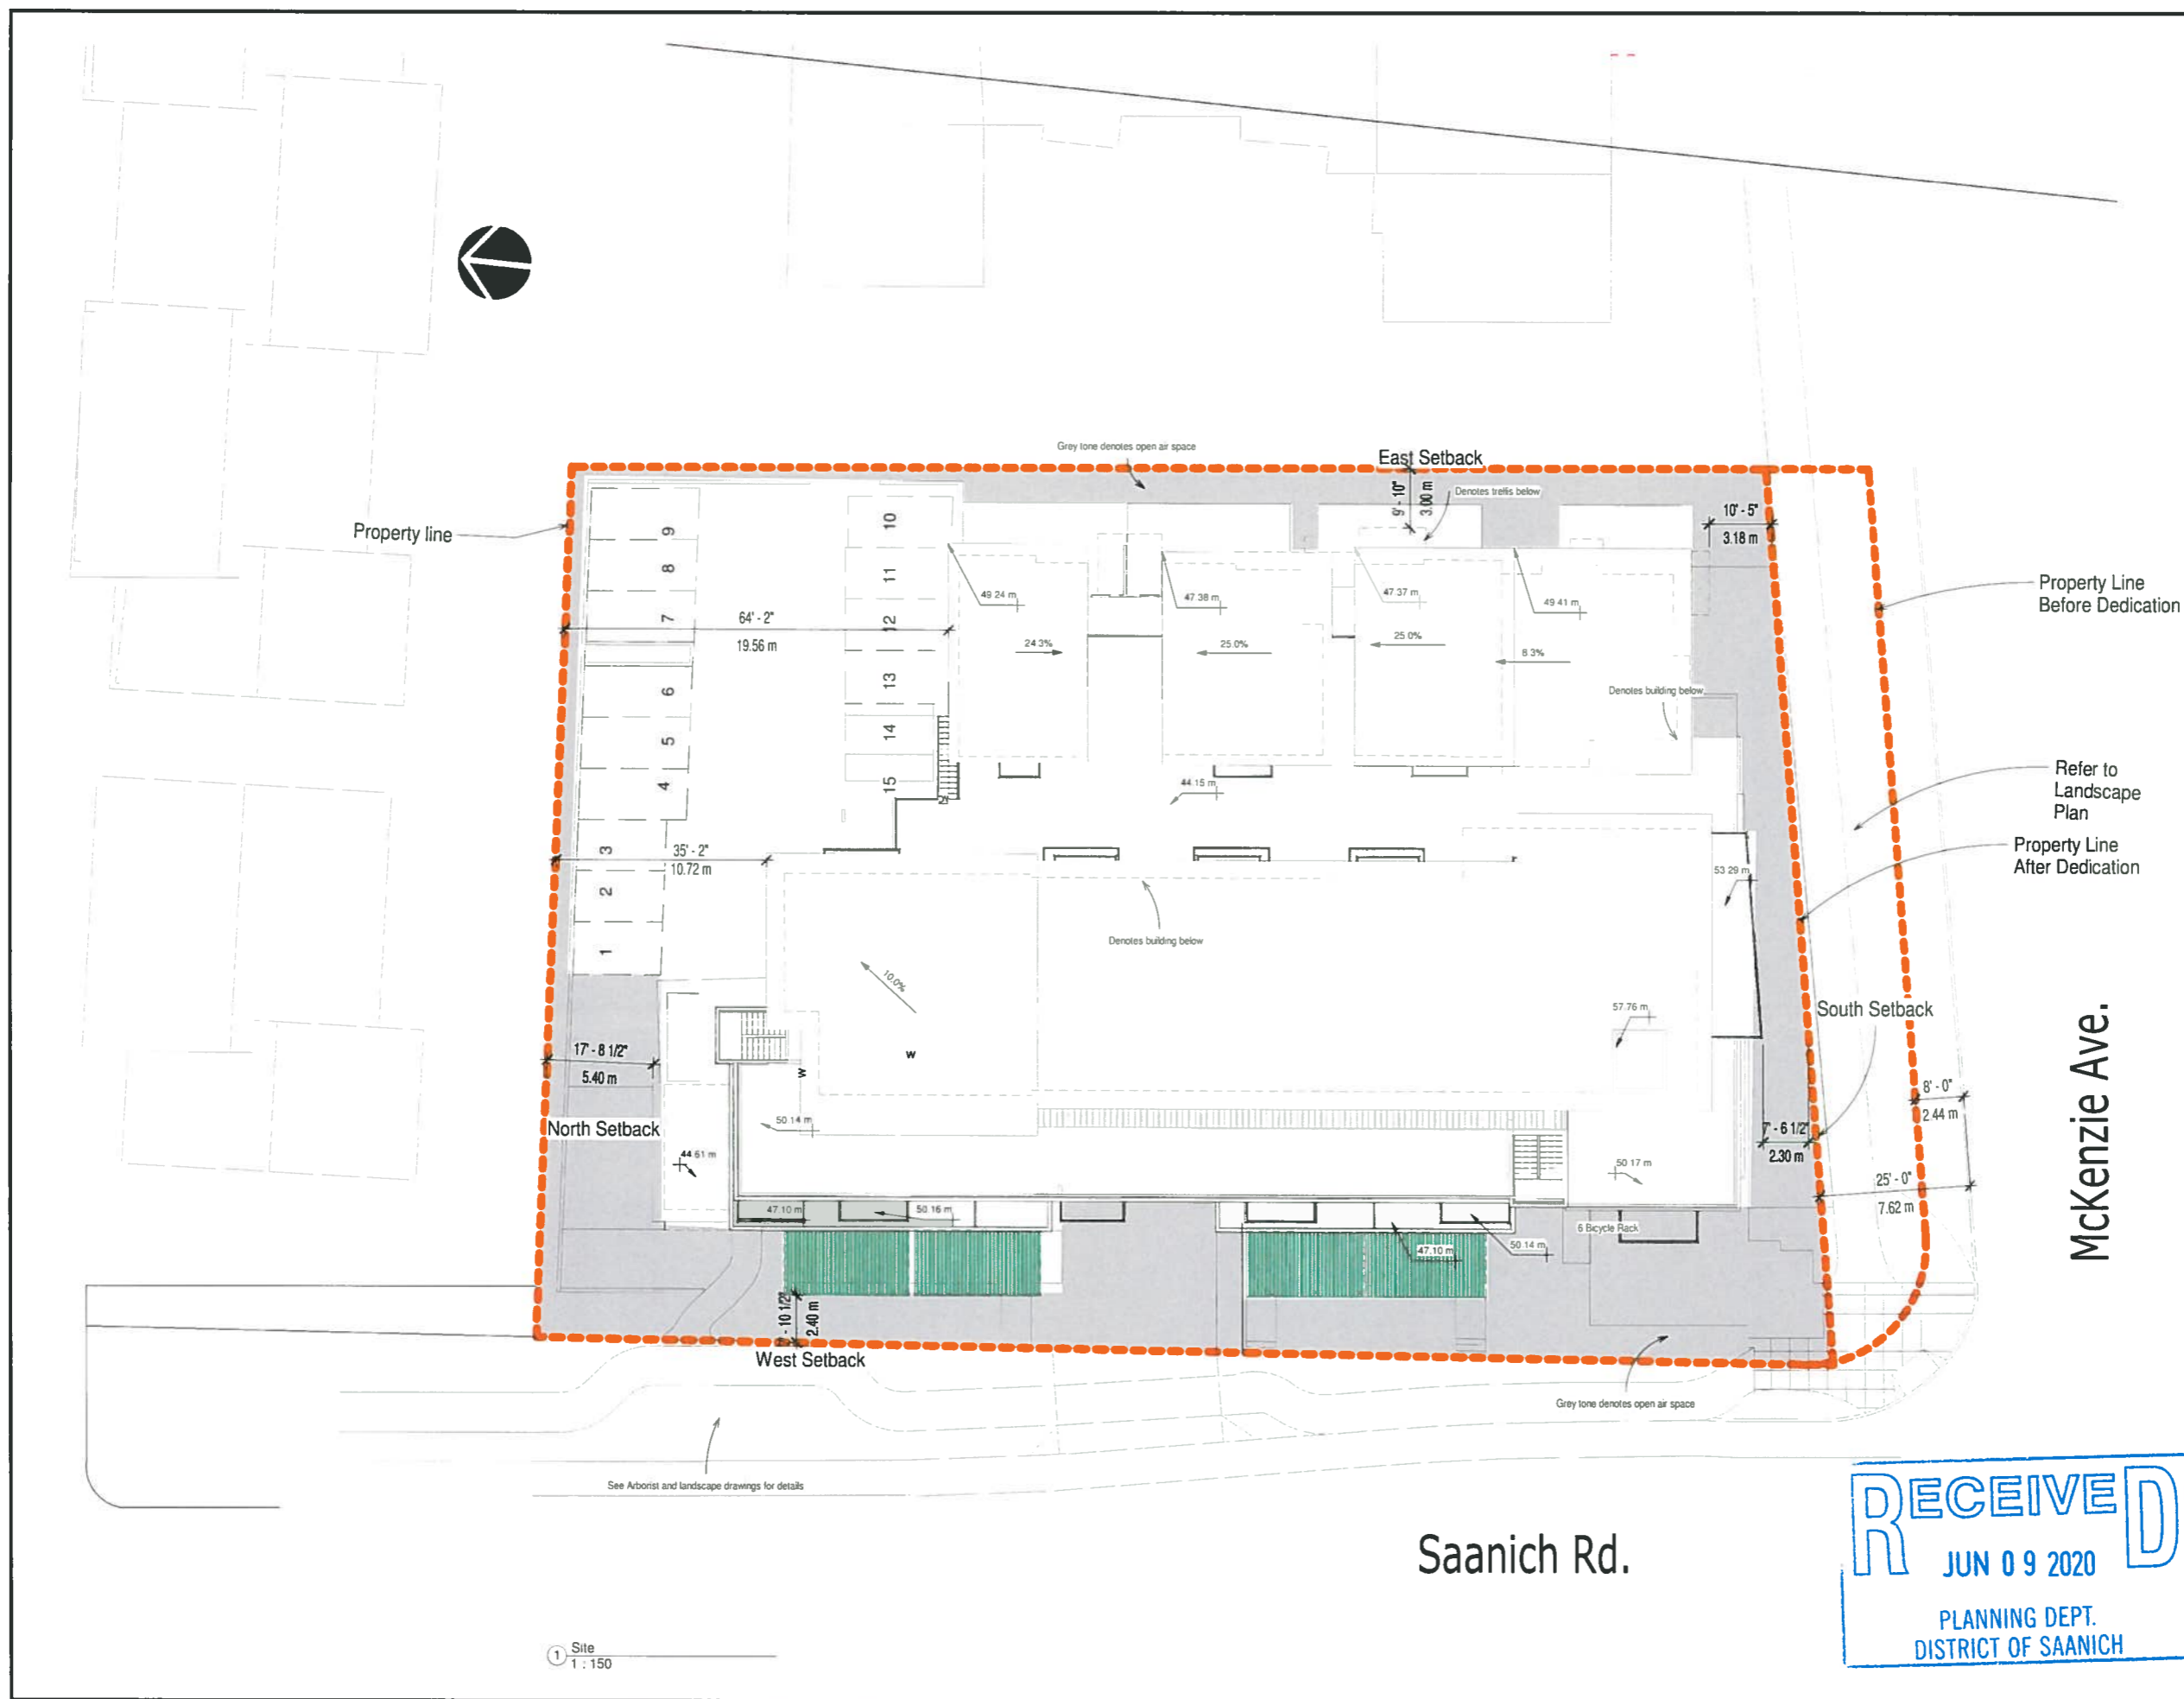

Property Line Before Dedication

Refer to Landscape Plan

Property Line After Dedication

Mckenzie Ave.

Saanich Rd.

RECEIVED
JUN 09 2020
PLANNING DEPT.
DISTRICT OF SAANICH

No.	Date	Description
	2020/06/05	
R:\Current_drawings\00000_2016 Projects\201611 - Saanich & Mckenzie\Development Permit Submission\Revit Drawings\JUN 2020\2020 06 05 Resubmission.rvt		
RE- ZONING/DP		
Street Side		
Site Plan		
Project number	201712	
Sheet Issue Date	2020/06/05	
Project Issue Date	2020/06/05	
Drawn by	Xavier Crespo	
Checked by	Checker	
A100		
Scale		

1 Site
1:150