


	SHEET NO. 1/1 1/1
	SITE PLAN 1/1

PROJECT NAME 1/1	1/1
1/1	1/1

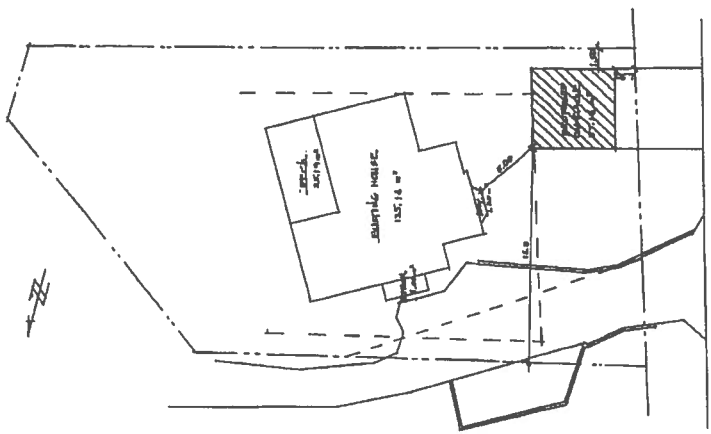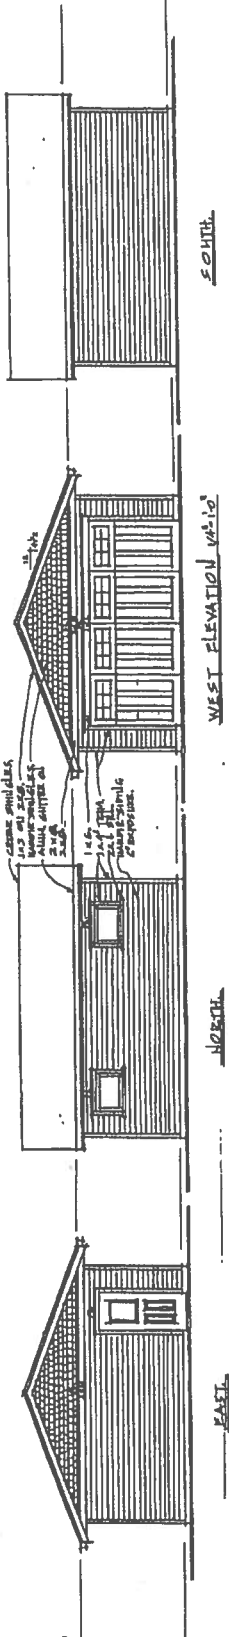


LOT COVERAGE
 SAMPLE HOUSE 132' x 14' 0" = 1848 sq. ft.
 GARAGE 132' x 14' 0" = 1848 sq. ft.
 TOTAL 3696 sq. ft.

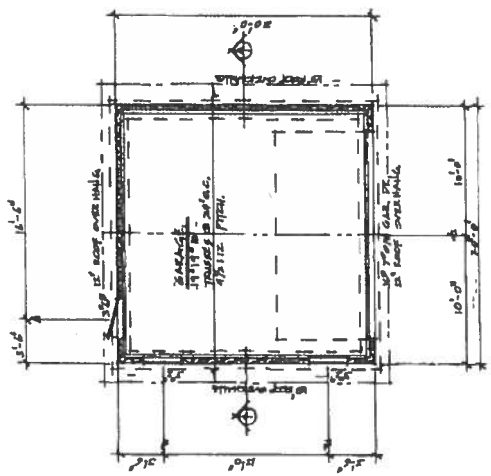

GARAGE PLAN 10' x 16'

ITEM	QUANTITY	UNIT PRICE	TOTAL
1.00	1.00	1.00	1.00
2.00	2.00	2.00	4.00
3.00	3.00	3.00	9.00
4.00	4.00	4.00	16.00
5.00	5.00	5.00	25.00
6.00	6.00	6.00	36.00
7.00	7.00	7.00	49.00
8.00	8.00	8.00	64.00
9.00	9.00	9.00	81.00
10.00	10.00	10.00	100.00
11.00	11.00	11.00	121.00
12.00	12.00	12.00	144.00
13.00	13.00	13.00	169.00
14.00	14.00	14.00	196.00
15.00	15.00	15.00	225.00
16.00	16.00	16.00	256.00
17.00	17.00	17.00	289.00
18.00	18.00	18.00	324.00
19.00	19.00	19.00	361.00
20.00	20.00	20.00	400.00
21.00	21.00	21.00	441.00
22.00	22.00	22.00	484.00
23.00	23.00	23.00	529.00
24.00	24.00	24.00	576.00
25.00	25.00	25.00	625.00
26.00	26.00	26.00	676.00
27.00	27.00	27.00	729.00
28.00	28.00	28.00	784.00
29.00	29.00	29.00	841.00
30.00	30.00	30.00	900.00
31.00	31.00	31.00	961.00
32.00	32.00	32.00	1024.00
33.00	33.00	33.00	1089.00
34.00	34.00	34.00	1156.00
35.00	35.00	35.00	1225.00
36.00	36.00	36.00	1296.00
37.00	37.00	37.00	1369.00
38.00	38.00	38.00	1444.00
39.00	39.00	39.00	1521.00
40.00	40.00	40.00	1600.00
41.00	41.00	41.00	1681.00
42.00	42.00	42.00	1764.00
43.00	43.00	43.00	1849.00
44.00	44.00	44.00	1936.00
45.00	45.00	45.00	2025.00
46.00	46.00	46.00	2116.00
47.00	47.00	47.00	2209.00
48.00	48.00	48.00	2304.00
49.00	49.00	49.00	2401.00
50.00	50.00	50.00	2500.00
51.00	51.00	51.00	2601.00
52.00	52.00	52.00	2704.00
53.00	53.00	53.00	2809.00
54.00	54.00	54.00	2916.00
55.00	55.00	55.00	3025.00
56.00	56.00	56.00	3136.00
57.00	57.00	57.00	3249.00
58.00	58.00	58.00	3364.00
59.00	59.00	59.00	3481.00
60.00	60.00	60.00	3600.00
61.00	61.00	61.00	3721.00
62.00	62.00	62.00	3844.00
63.00	63.00	63.00	3969.00
64.00	64.00	64.00	4096.00
65.00	65.00	65.00	4225.00
66.00	66.00	66.00	4356.00
67.00	67.00	67.00	4489.00
68.00	68.00	68.00	4624.00
69.00	69.00	69.00	4761.00
70.00	70.00	70.00	4900.00
71.00	71.00	71.00	5041.00
72.00	72.00	72.00	5184.00
73.00	73.00	73.00	5329.00
74.00	74.00	74.00	5476.00
75.00	75.00	75.00	5625.00
76.00	76.00	76.00	5776.00
77.00	77.00	77.00	5929.00
78.00	78.00	78.00	6084.00
79.00	79.00	79.00	6241.00
80.00	80.00	80.00	6400.00
81.00	81.00	81.00	6561.00
82.00	82.00	82.00	6724.00
83.00	83.00	83.00	6889.00
84.00	84.00	84.00	7056.00
85.00	85.00	85.00	7225.00
86.00	86.00	86.00	7396.00
87.00	87.00	87.00	7569.00
88.00	88.00	88.00	7744.00
89.00	89.00	89.00	7921.00
90.00	90.00	90.00	8100.00
91.00	91.00	91.00	8281.00
92.00	92.00	92.00	8464.00
93.00	93.00	93.00	8649.00
94.00	94.00	94.00	8836.00
95.00	95.00	95.00	9025.00
96.00	96.00	96.00	9216.00
97.00	97.00	97.00	9409.00
98.00	98.00	98.00	9604.00
99.00	99.00	99.00	9801.00
100.00	100.00	100.00	10000.00

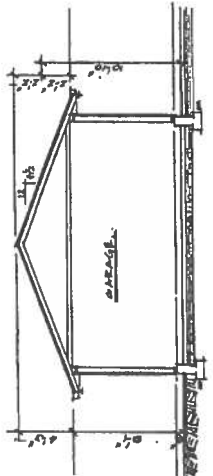

SECTION W-1

SAMPLE OF ELEVATION, FLOOR & SITE PLANS

