



L2 LIVING
Mass Timber/CLT Midrise
3143 Tillicum Road, Saanich, BC



Use of these drawings is limited to that identified in the issue/revision information. Do not construct from these drawings unless marked "Issue for Construction."

All drawings, plans, models, designs, specifications and other documents prepared by NisqArchitecture Ltd. (NisqA) and used in connection with this project remain the property of NisqA whether the work is executed or not. NisqA reserves the copyright in them and in the work executed from them. These drawings or other may not be reproduced or used in part or in whole without the expressed and written consent of NisqA.


ISSUE DATA

[illegible]


Site Plan & Streetscape

A-1.1

PLOT DATE May 5, 2022	DRAWN LC/NS
SCALE AS NOTED	JOB No 2043

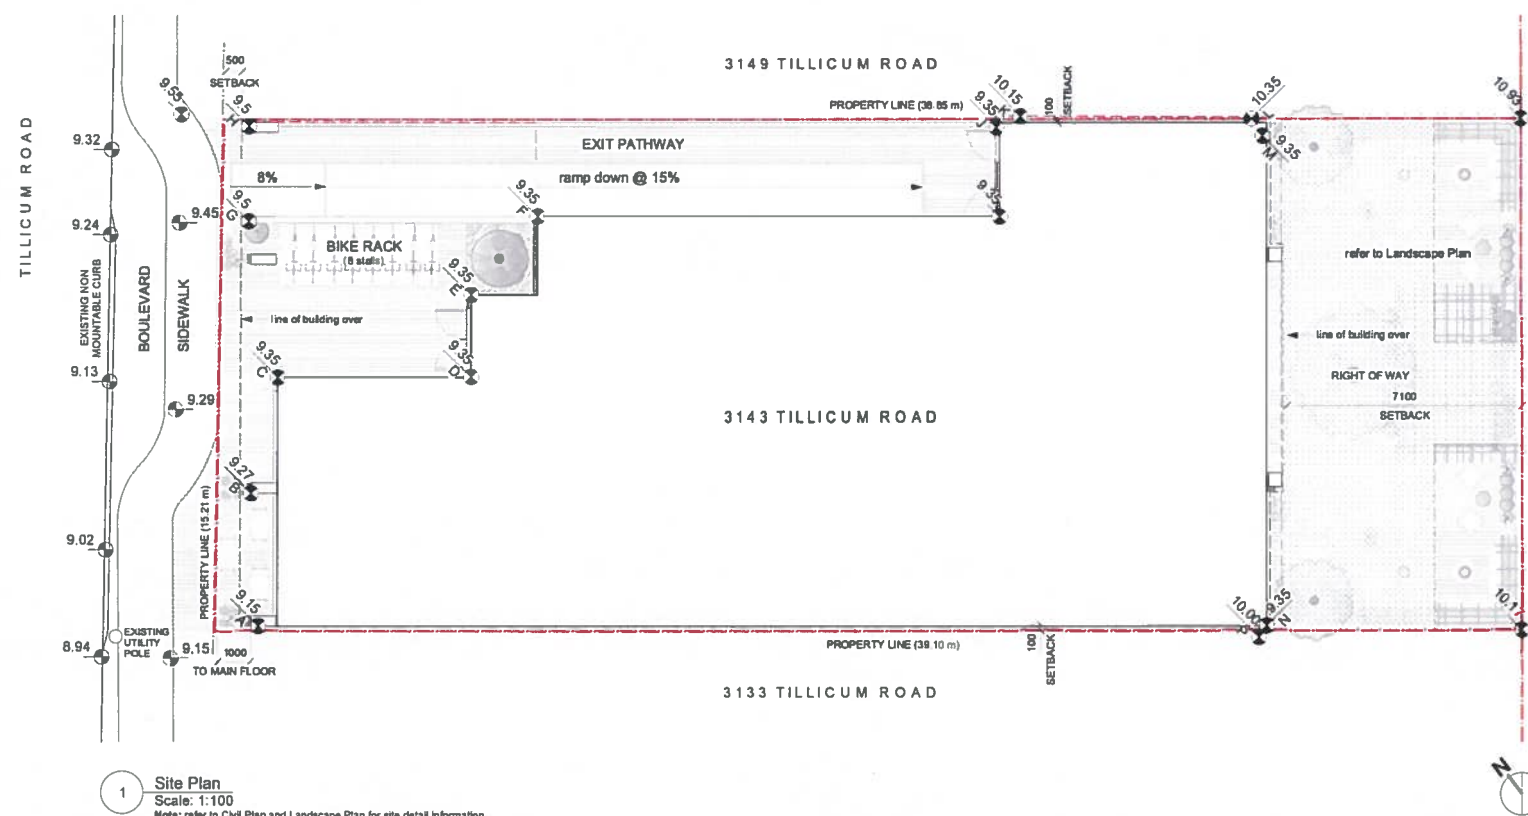

GRADE POINTS	
Point	Grade
A	9.15
B	9.27
C	9.35
D	9.35
E	9.35
F	9.35
G	9.50
H	9.50
J	9.35
K	10.15
L	10.35
M	9.35
N	9.35
O	10.00
Total	133.37
No Pts.	14
AVERAGE GRADE	
9.53 m	

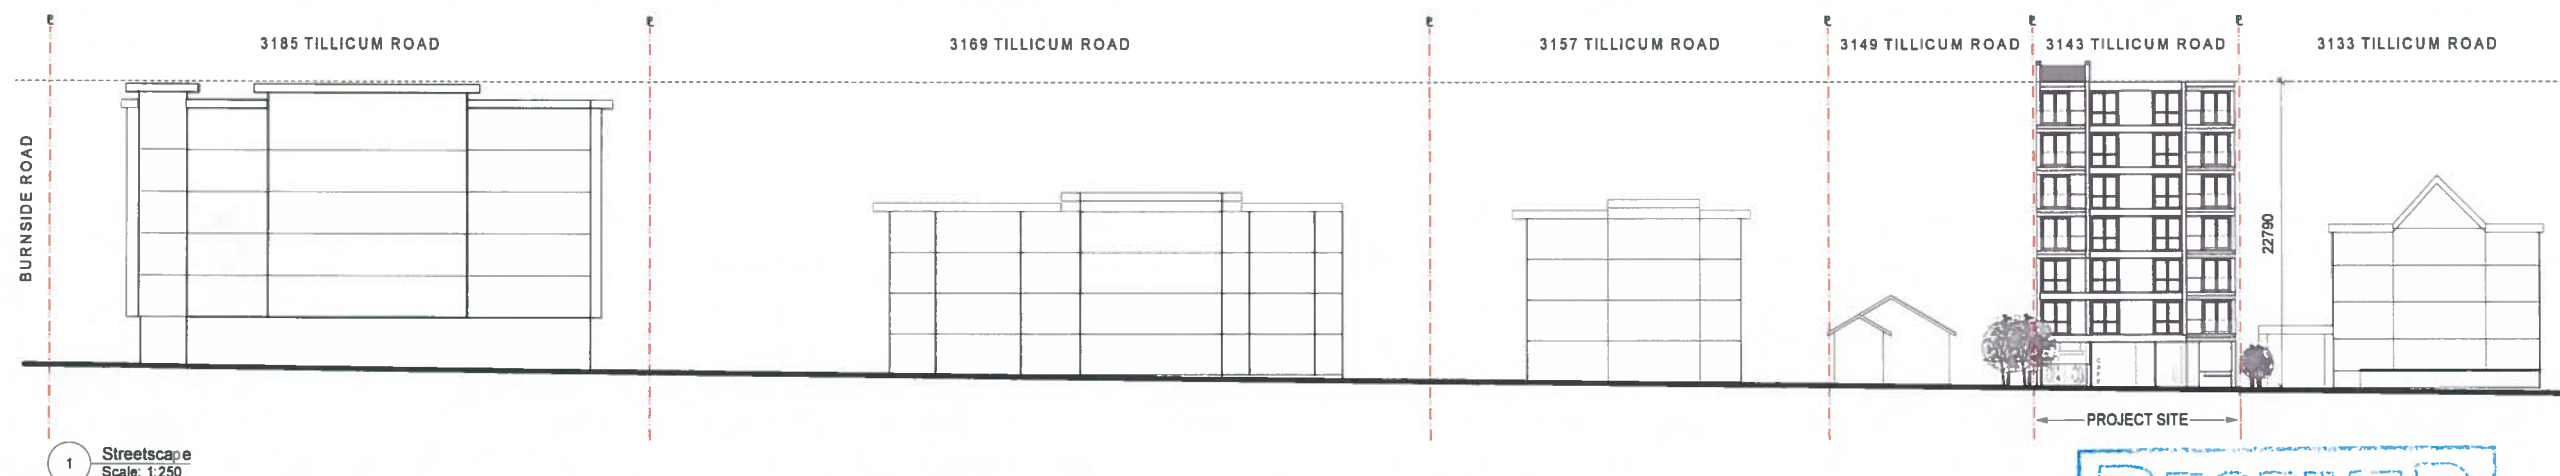

PROJECT SITE

