


**992 Gorge Road West
Abstract Developments**

992 Gorge Road West, Victoria BC

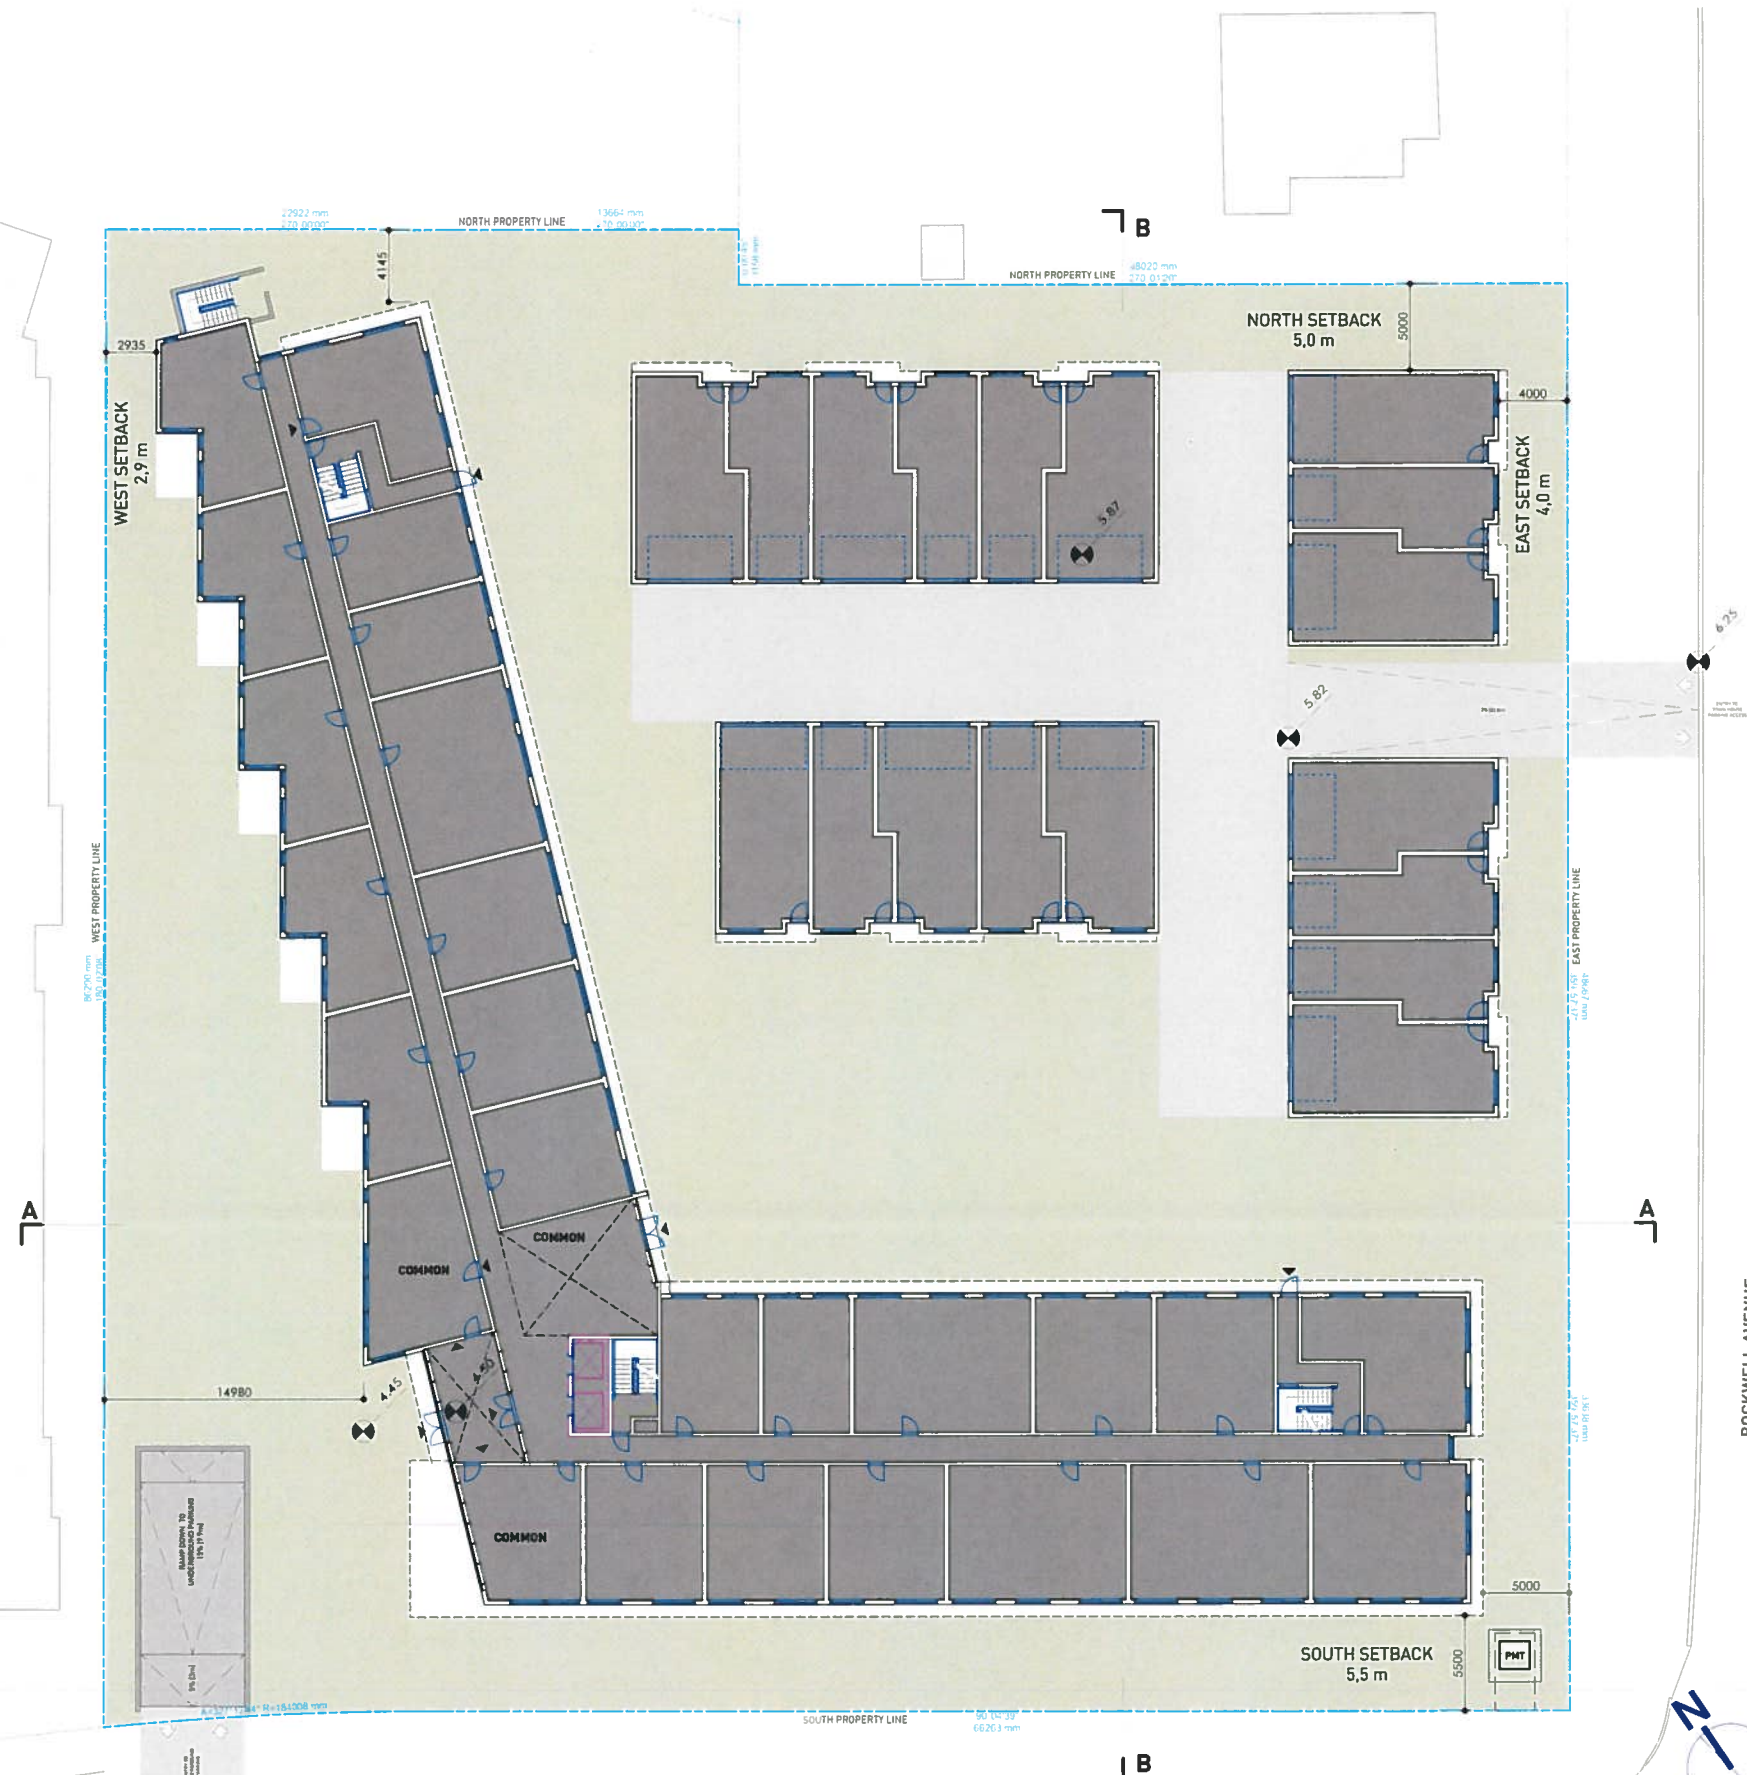

OPEN SITE SPACE AREAS

RECEIVED
DEC 24 2019
PLANNING DEPT.
DISTRICT OF SAANICH
SITE PLAN
1:200

Rev	Date	Description
A	2019-12-18	MISCELLANEOUS REVISIONS

No	Date	Issue Note
Project Manager	CR	Drawn By: GE
Date	191120	Reviewed By:
Project number	1917	

SITE PLAN

Sheet number
A06