


DUPLEX PAGE 1


3D ISOMETRIC VIEW - FRONT

NTS

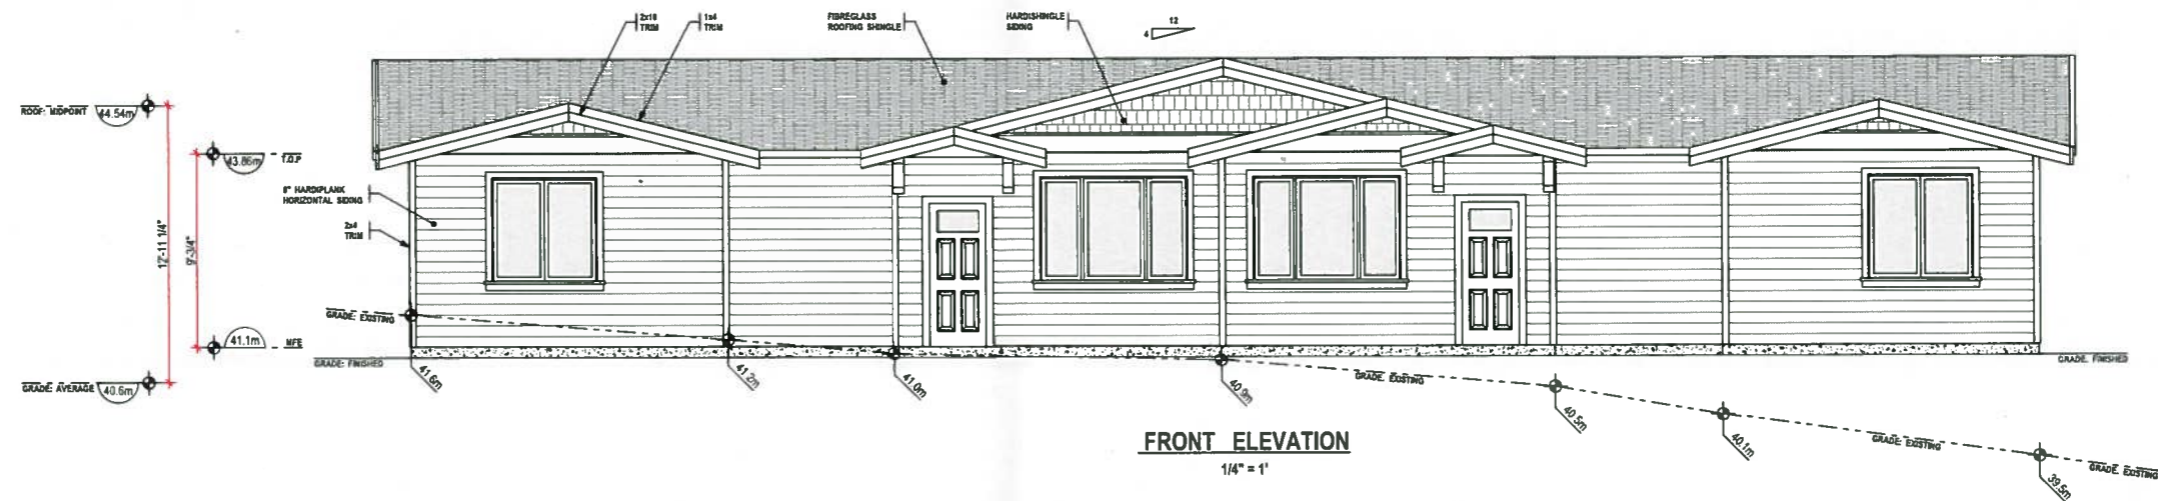

FRONT ELEVATION

1/4" = 1'

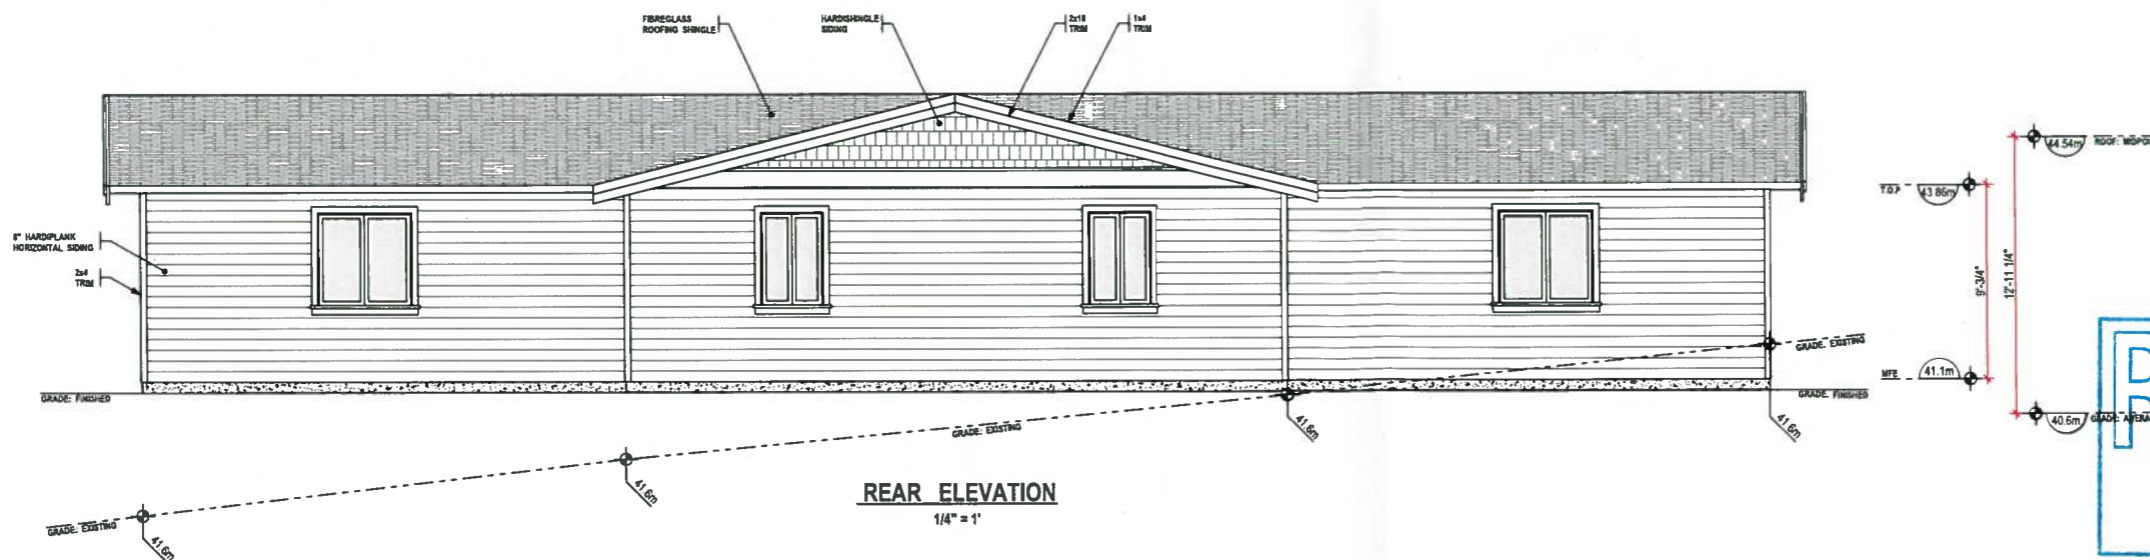

REAR ELEVATION

1/4" = 1'



314-663 Goldstream Avenue
Victoria BC V9B 2W9
Office 250-595-0858
email: ajbhome@shaw.ca
www.ajbhome.com

#	DATE	DESCRIPTION
1	Mar 1/18	1st Preliminary Drawings
2	Mar 8/18	2nd Preliminary Drawings
3	Mar 28/18	3rd Preliminary Drawings
4	Apr 11/18	4th Preliminary Drawings
5	June 27/18	5th Preliminary Drawings
6	July 12/18	6th Preliminary Drawings
7	July 27/18	Rezoning Application Drawings

PROJECT TYPE
NEW DUPLEX
TWO NEW SFD
FIT ONTO SINGLE LOT
FOR REZONING APPLICATION

SITE: 3281
CEDAR HILL ROAD

FOR: LARGEANDCO

DRAWN BY Taylor SB

DRAWING NO

A-3 of 9

