



**SOUTH BUILDING ELEVATION**  
SCALE: 1:200

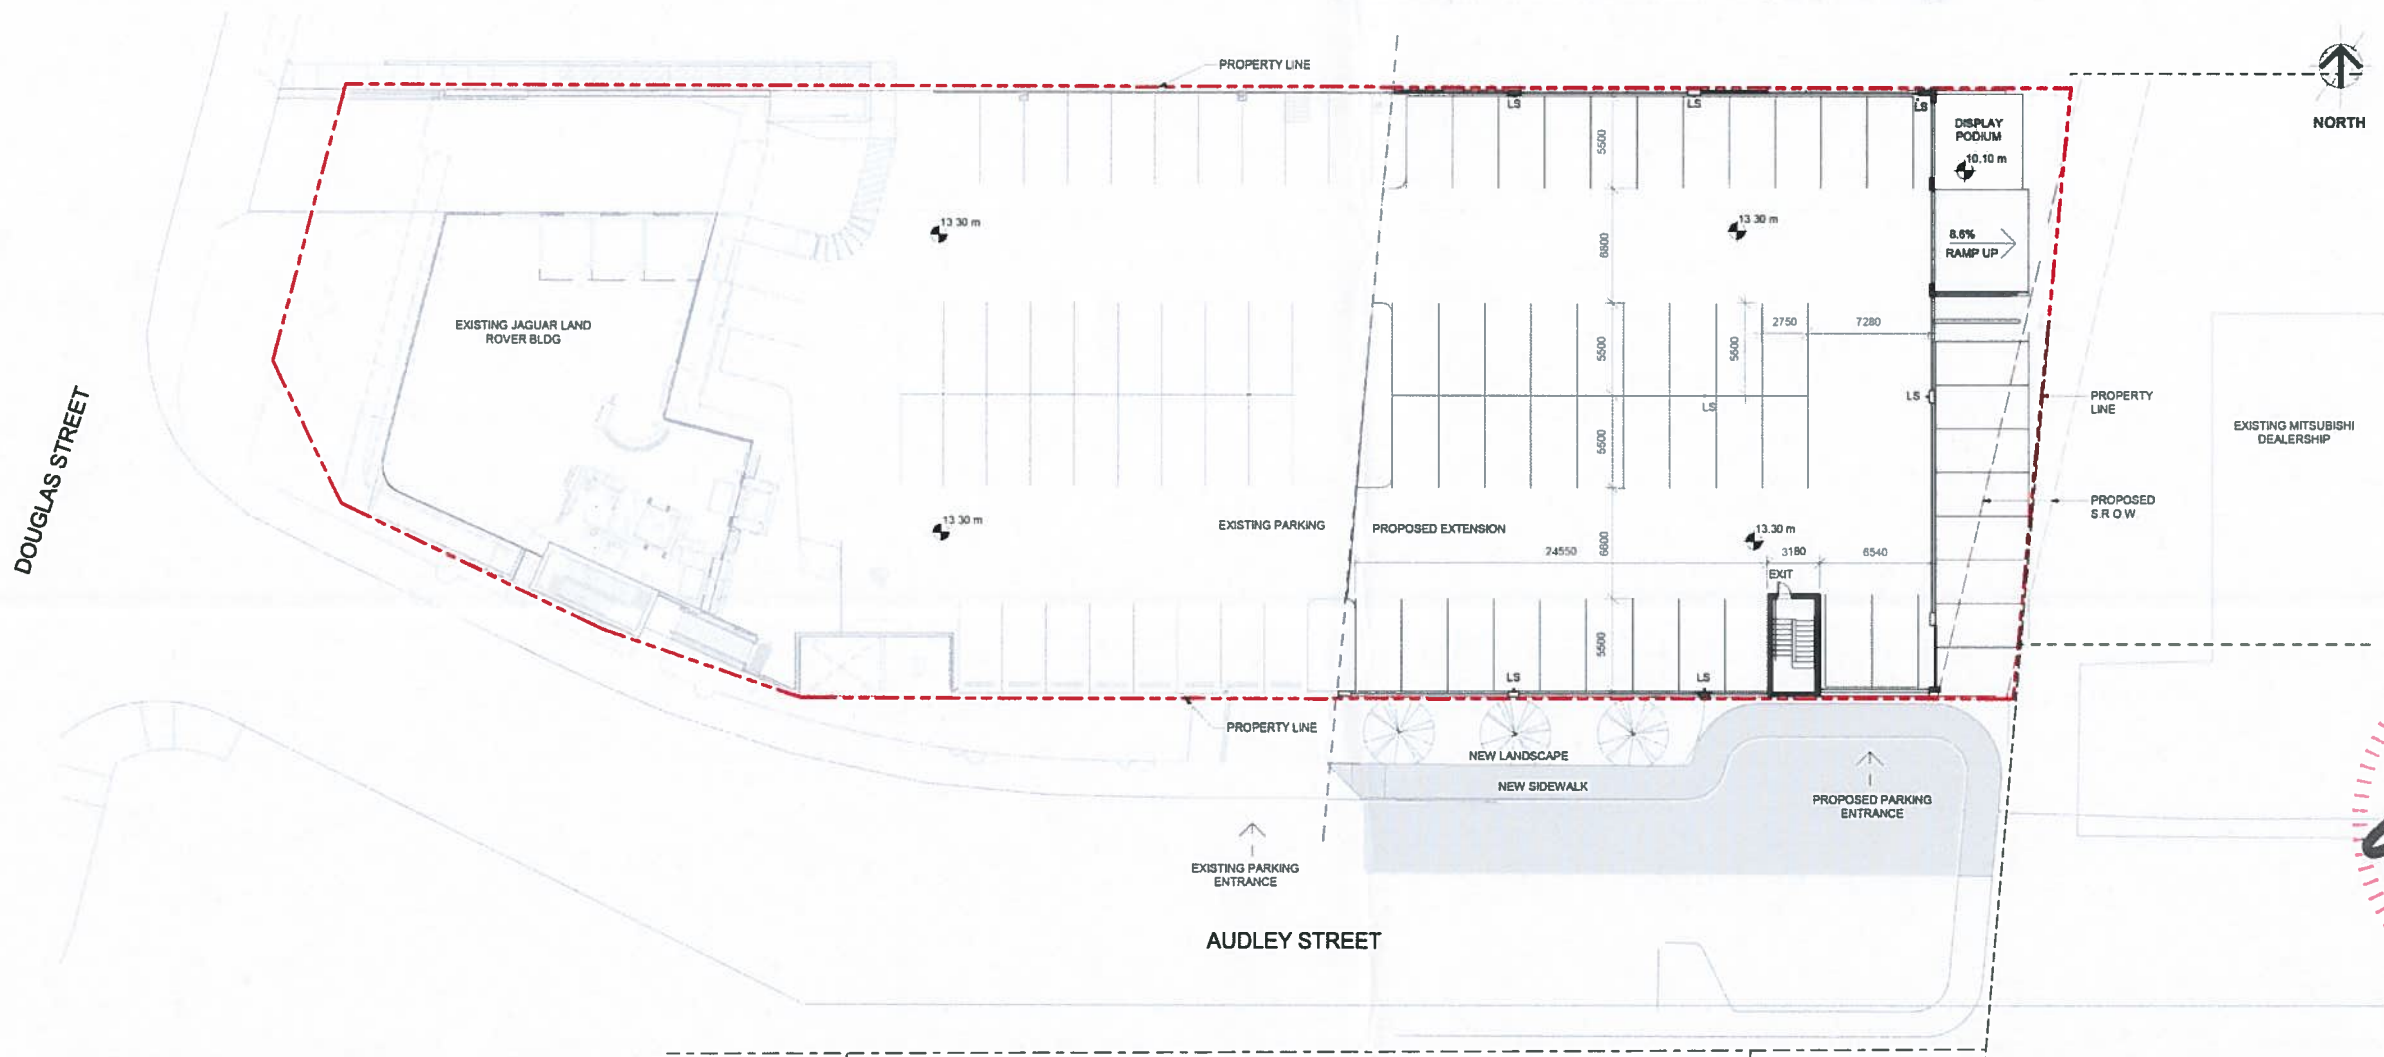

**UPPER FLOOR PLAN (COMMERCIAL LAYOUT)**  
SCALE: 1:200

COMMERCIAL PARKING - TOP LEVEL Top Level	40
COMMERCIAL PARKING - PATIO LEVEL PATIO LEVEL	7
COMMERCIAL PARKING - P1 P1 Level	25
COMMERCIAL PARKING - P2 P2 Level	25

**COMMERCIAL  
PARKING LAYOUT**  
97

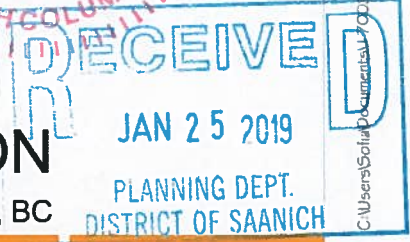

**PARKING DECK EXPANSION**  
3351 DOUGLAS ST, VICTORIA, BC

**collabor8**  
ARCHITECTURE + DESIGN INC.

**PRINCIPALS**  
**Christopher Block**  
M Arch, Architect AIBC, AAA, SAA,  
OAA, LEED AP BD+C  
**Marcel S. Proskow**  
CRX, CDP

collabor8 architecture + design inc.  
Marine Building  
180 - 355 Burrard St  
Vancouver BC  
V6C 2G8  
Tel: 604.687.3390  
Fax: 604.687.3325  
Email: office@c-8.ca

© Copyright Reserved. This drawing and design are, and at all times remain the property of Collabor8 Architecture + Design Inc., and can be reproduced only with written consent. This drawing must not be scaled. Contractors shall verify all dimensions prior to commencement of work, and any omissions or discrepancies shall be reported to the architect.

**SITE PLAN -TOP LEVEL (ROOF)**  
Date: 01/2019  
Scale: 1:200  
Project #: 17003

**DP-02**