



REVISIONS

1	
---	--

ISSUES

--	--

4	RE-ISSUED FOR DEVELOPMENT PERMIT	2022-07-28
3	RE-ISSUED FOR DEVELOPMENT PERMIT	2020-07-21
2	RE-ISSUED FOR DEVELOPMENT PERMIT	2020-04-07
1	ISSUED FOR DEVELOPMENT PERMIT	2019-12-20

PROJECT NUMBER	DO-90
DRAWN BY	VN
CHECKED BY	RR
DATE CHECKED	
CONSULTANT	



PROJECT


**GORDON HEAD**  
4080 GORDON HEAD ROAD, SAANICH, BC

DRAWING TITLE

**SITE PLAN**

DRAWING No

**A1.00.04**

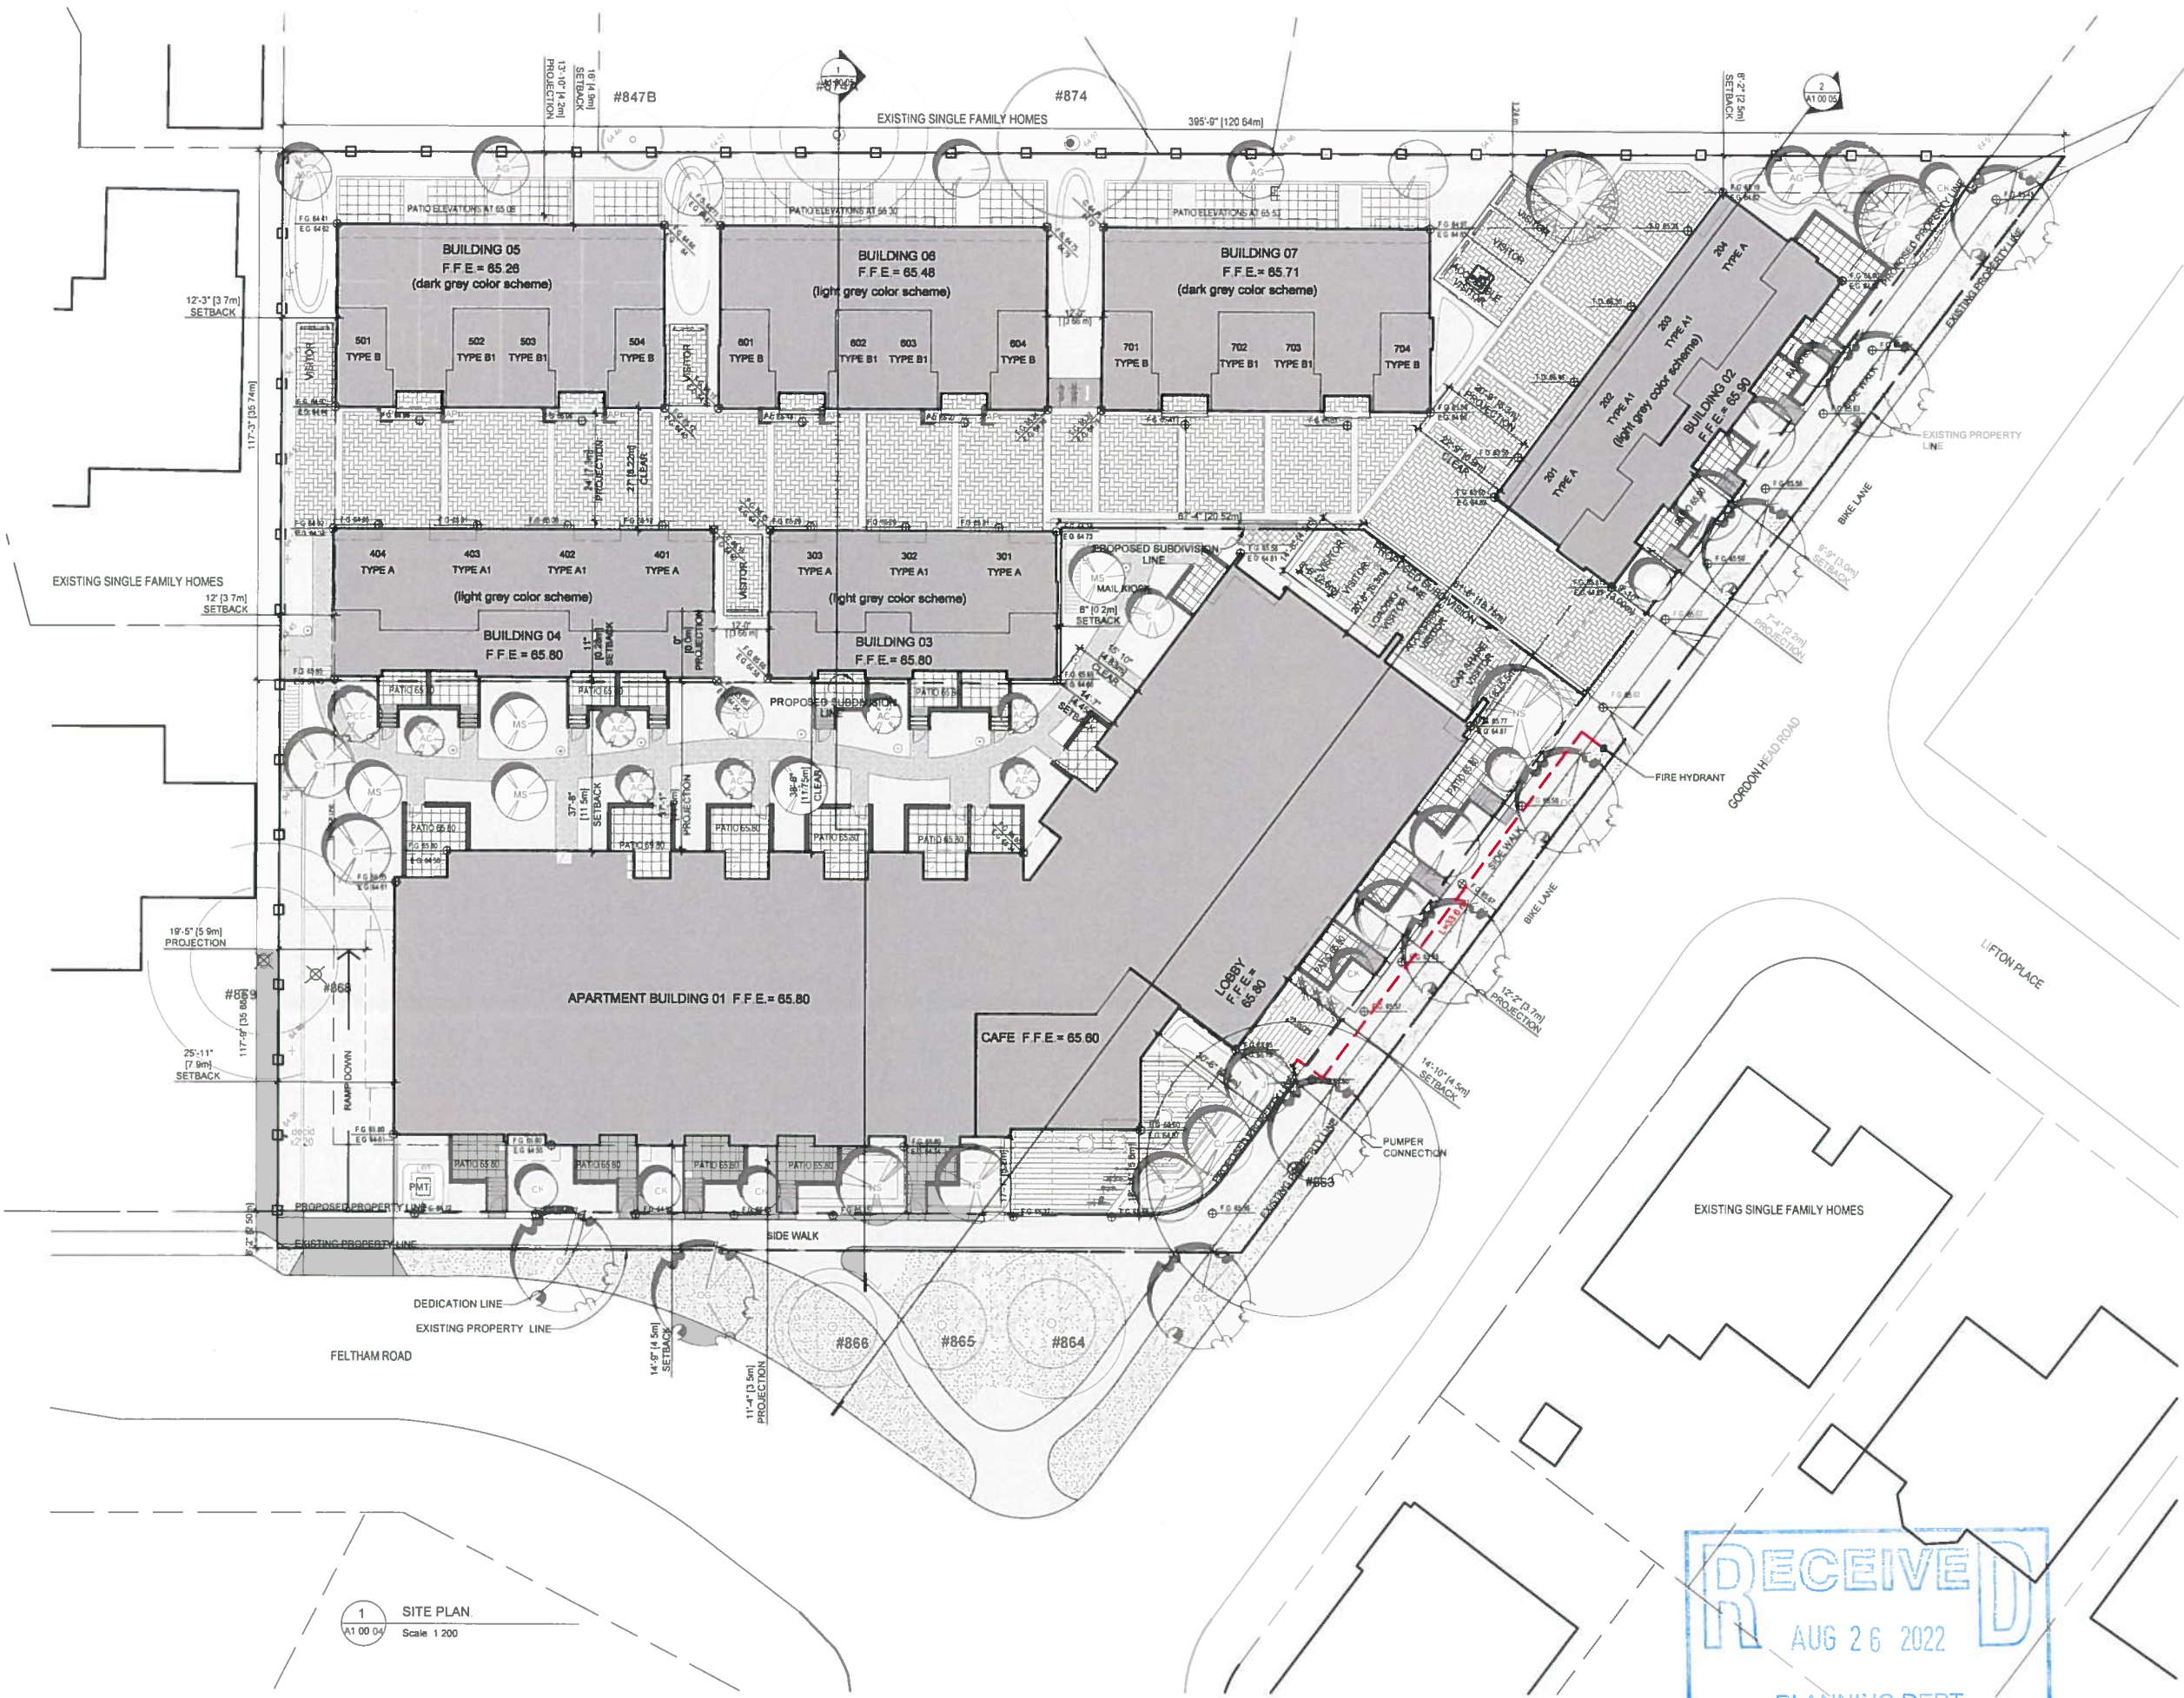

1 SITE PLAN  
A1.00.04 Scale 1/200

