





Copyright reserved.
 This plan and design is and remains at all times the exclusive property of Aspire Custom Designs Ltd. and cannot be used in whole or in part without the administrative written consent. These drawings are not to be scaled off. The client must confirm all building material sizes before ordering or purchasing. Any discrepancies noted on this drawing must be reported to Aspire Custom Designs Ltd immediately. Aspire Custom Designs reserves the right to recall drawings from any local municipality, city or jurisdiction.

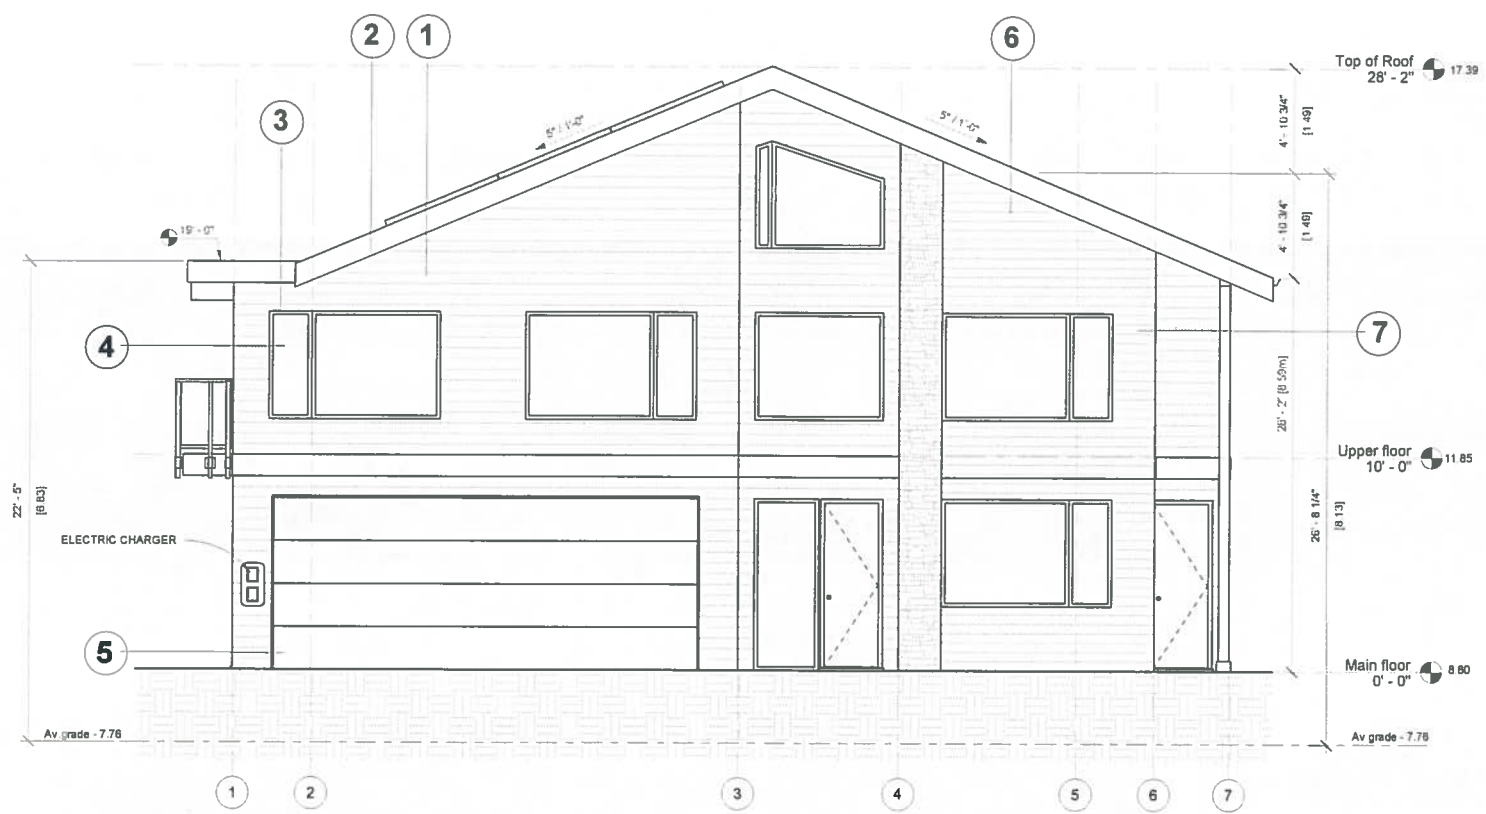

FRONT ELEVATION (EAST)
 1/4" = 1'-0"


- LEGEND**
- ① HORIZONTAL LAP SIDING, MEDIUM WOOD
 - ② FASCIA, GRAPHITE
 - ③ CLEAR GLAZING
 - ④ METAL FLASHING
 - ⑤ OVERHEAD GARAGE DOOR, GRAPHITE
 - ⑥ HORIZONTAL LAP SIDING, GRAPHITE
 - ⑦ STONE CLADDING
 - ⑧ SOLAR PANELS

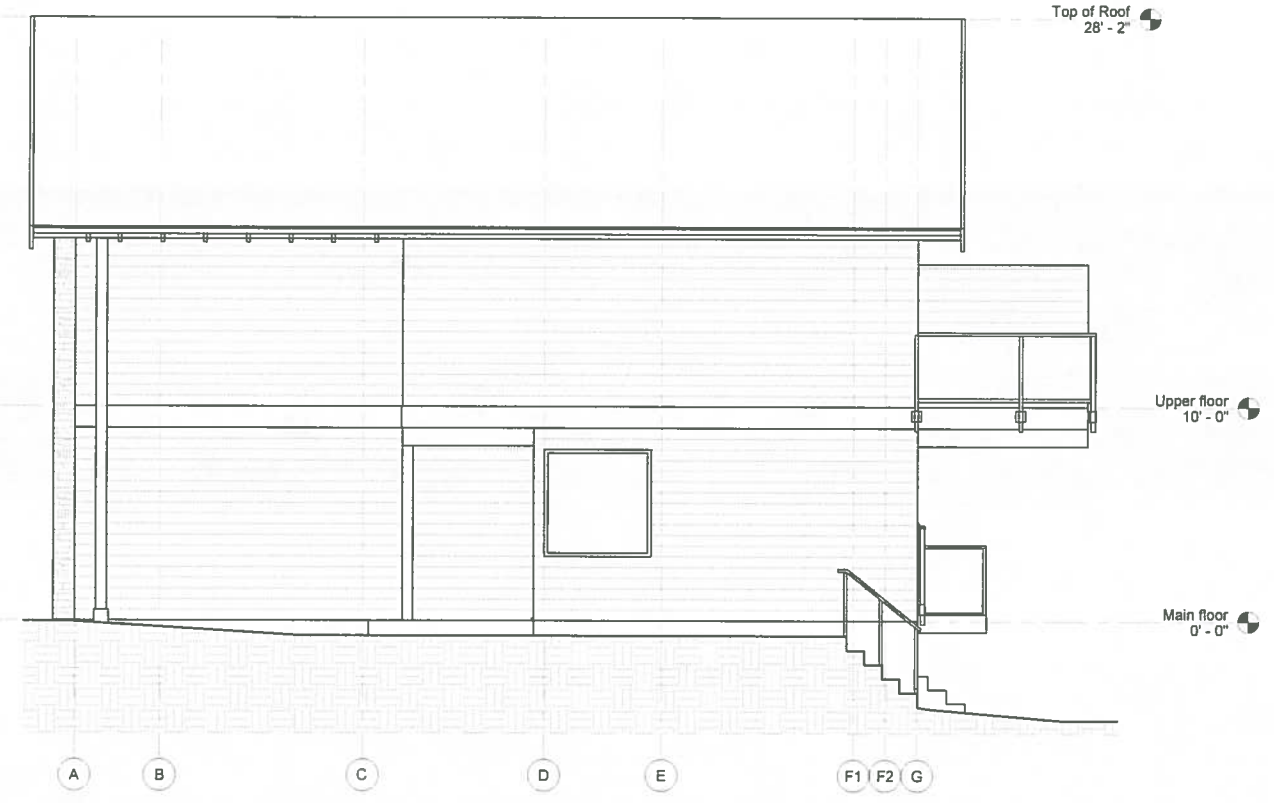

RIGHT SIDE ELEVATION (NORTH)
 1/4" = 1'-0"



REAR ELEVATION (WEST)
 1/4" = 1'-0"

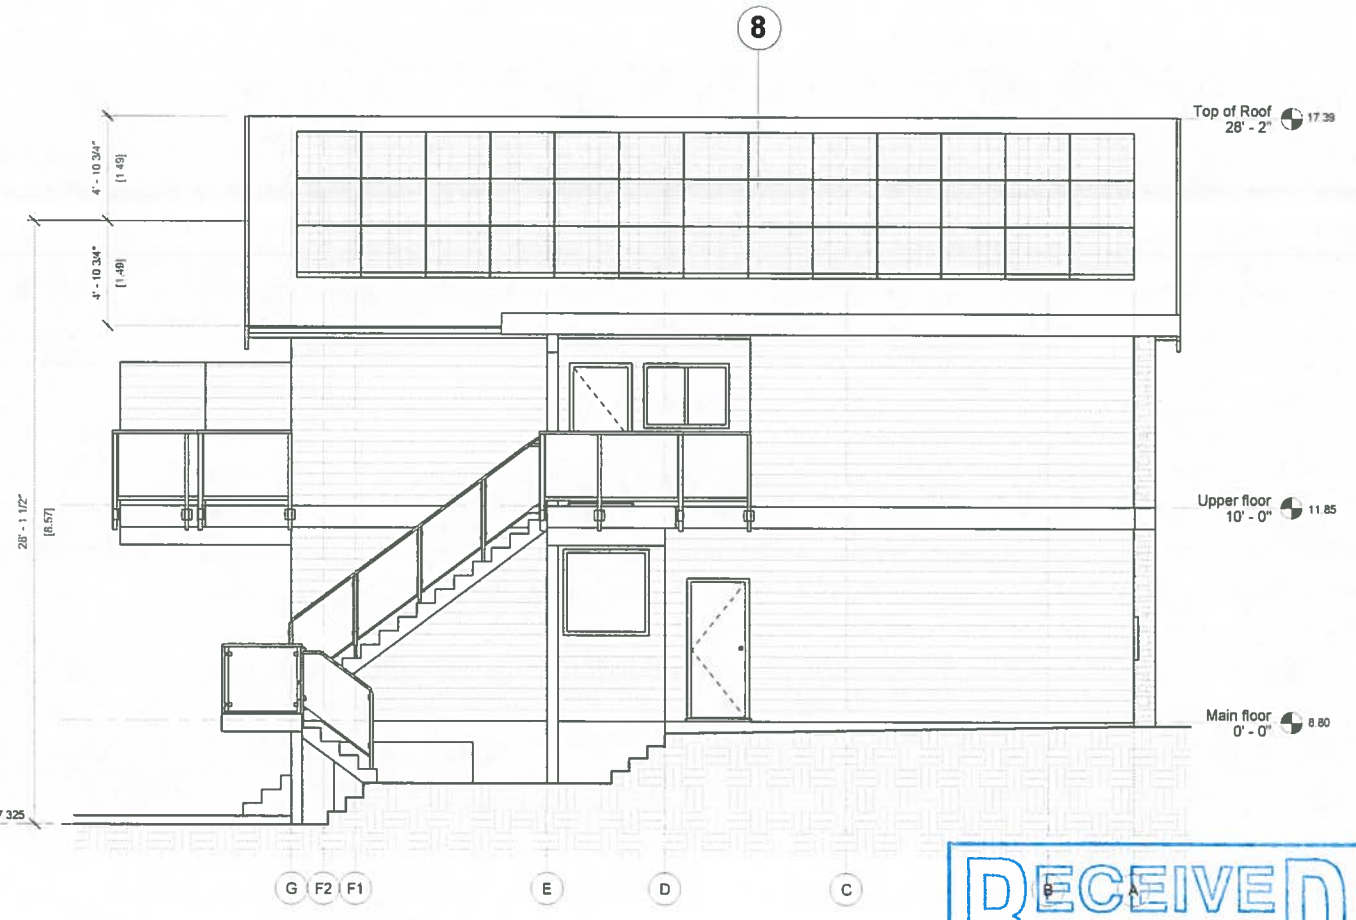

LEFT SIDE ELEVATION (SOUTH)
 1/4" = 1'-0"

No.	Date	Appr.	Revision Notes
A	22-02-23	Permit set	

Aspire Custom Designs 1145 Blue Street Victoria BC Canada V8C 1L3 Lambert / Beau 250-415-1884	
4136 CAREY RD REZONING / SUBDIVISION	
HOUSE B - ELEVATIONS	
Scale	2018-03
L. Scale	1/4" = 1' or as noted

