






House 'A'
Front (South) Elevation

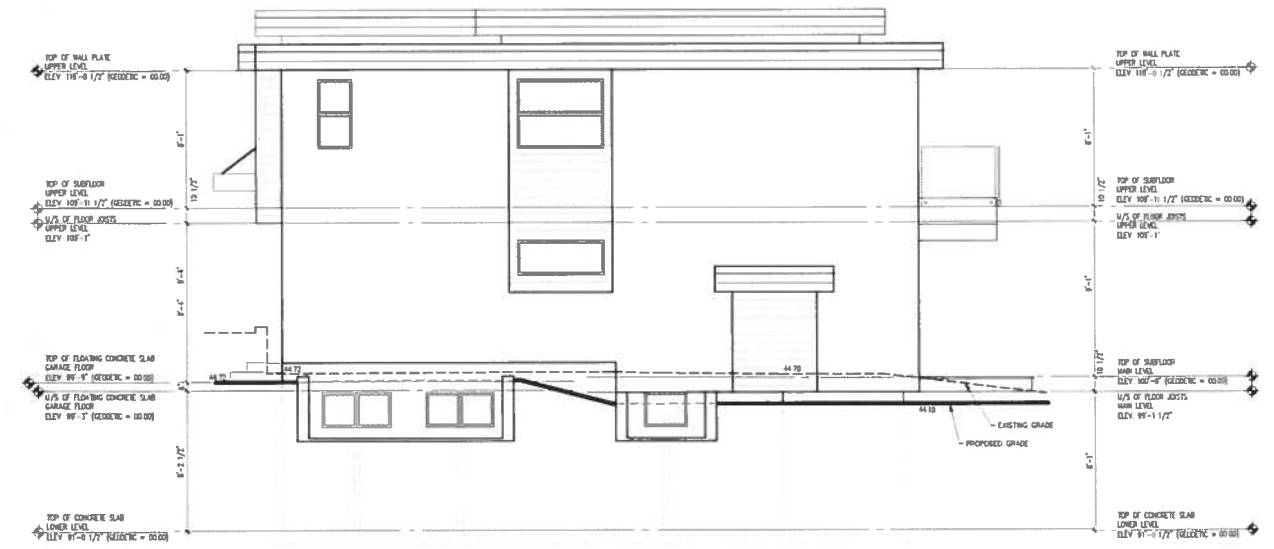

House 'A'
Right Side (East) Elevation

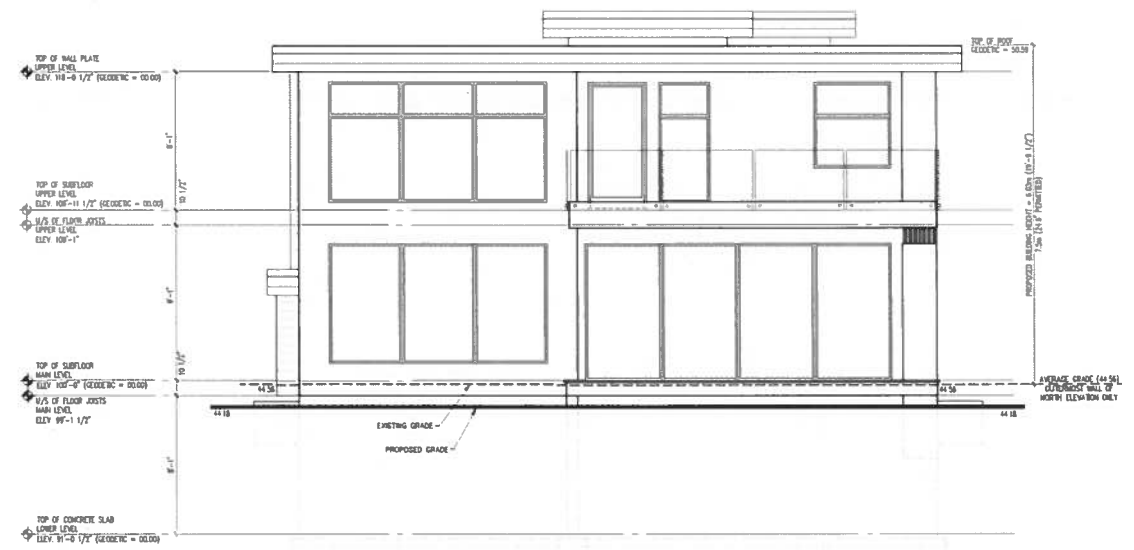


House 'A'
Rear (North) Elevation

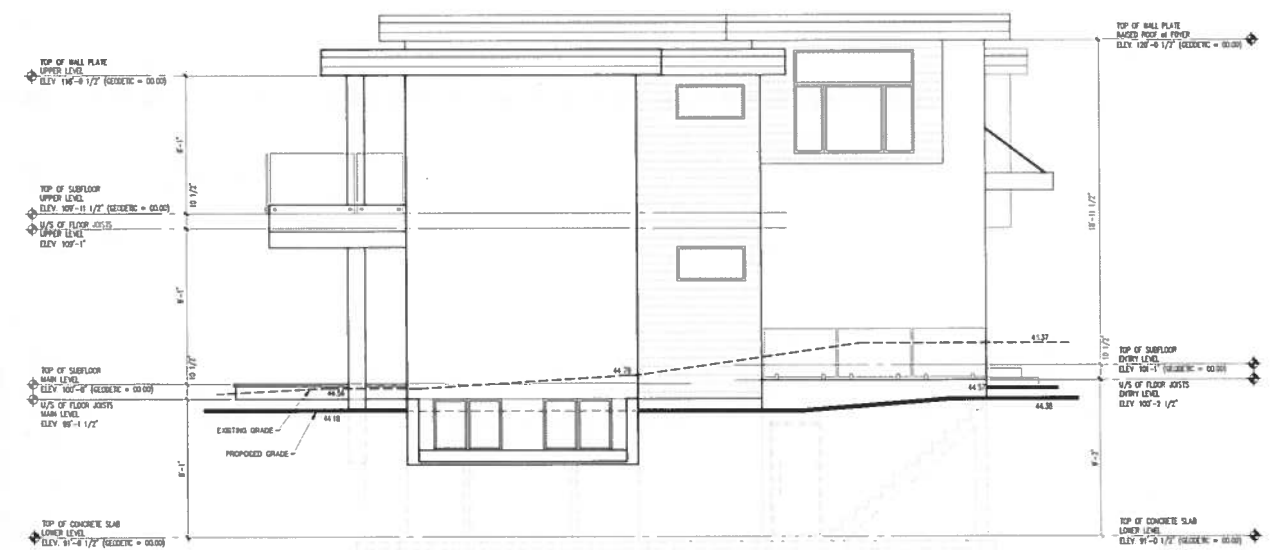


House 'A'
Left Side (West) Elevation

RECEIVED
AUG 21 2019

<p>The designer is not responsible for errors and omissions in these drawings or interpretations and shall not be liable for any consequences arising from the use of these drawings without the written consent of the designer.</p> <p>Drawn by: Chris Phipps 22-8877 Victoria Road Victoria, British Columbia V8N 3G2-3K00</p>	<p>AMITY CONSTRUCTION</p>	<p>REVISIONS:</p> <p>AUGUST 2019 GLENDYNN REIDENSOHN</p>	<p>PROJECT:</p> <p>4585 CORDOVA BAY ROAD VICTORIA, BRITISH COLUMBIA REZONING PROPOSAL</p>	<p>STATUS: REZONING</p> <p>DRN: AMITY</p> <p>FILE: FLPLM5</p> <p>SCALE: 1/4"=1'-0"</p> <p>DRAWN BY: CPO</p> <p>DATE: 08/14/2019</p> <p>JOB No:</p>	<p>SHEET No.:</p> <p>A2.1</p>
		<p>TITLE:</p> <p>House 'A' Proposed Elevations</p>			

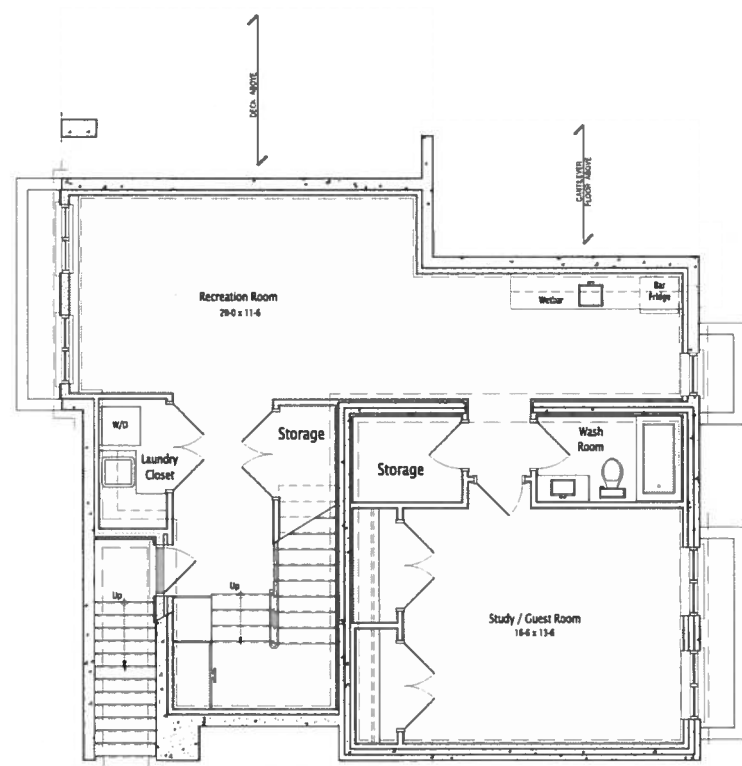

House 'A'
Basement Floor Plan

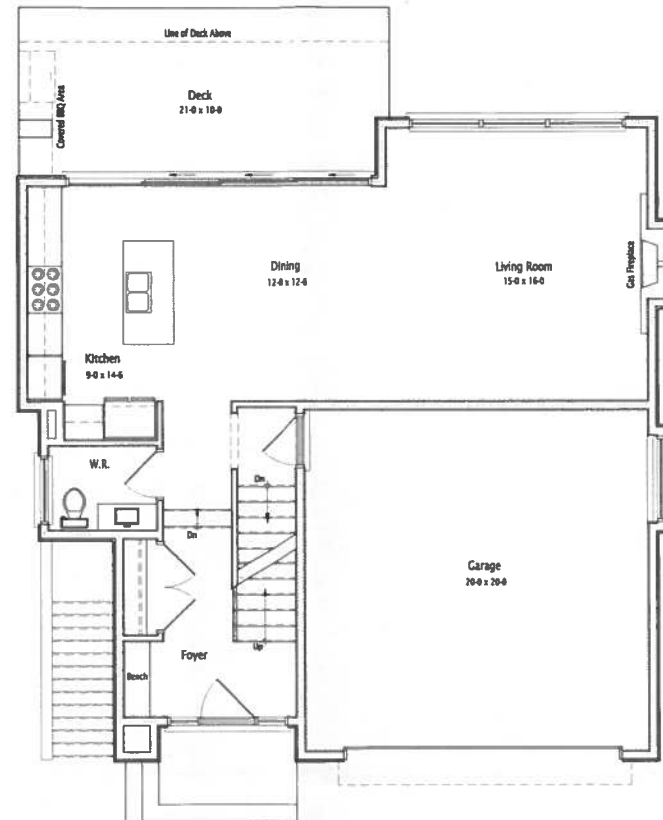

House 'A'
Main Level Floor Plan



House 'A'
Upper Level Floor Plan

Lower Level Area = 1089 sq.ft.
Main Level Area = 792 sq.ft.
Upper Level Area = 1158 sq.ft.
Total Floor Area = 3039 sq.ft.

RECEIVED
AUG 21 2019


The designer is not responsible for errors and omissions in these drawings. All construction shall conform to the British Columbia Building Code unless otherwise noted. The Owner / Contractor shall verify all dimensions, structural requirements, and provide and retain any correspondence to the Designer.
Drawn by: Cindy Phipps
22-201, Bellevue Street
Victoria, British Columbia
V7S1 2S1-2802

AMITY
CONSTRUCTION
VICTORIA, BC


REVISIONS	PROJECT
AUGUST 2019 - SUBMISSION REVISIONS	4585 CORDOVA BAY ROAD VICTORIA, BRITISH COLUMBIA REZONING PROPOSAL
	House 'A' Proposed Floor Plans

STATUS	REZONING	SHEET No.
DIR.	AMITY	
FILE	FLPLUG	
SCALE	1/4" = 1'-0"	
DRAWN BY	CCD	
DATE	08/14/2019	
JOB No.		

PLANNING DEPT
A2.2

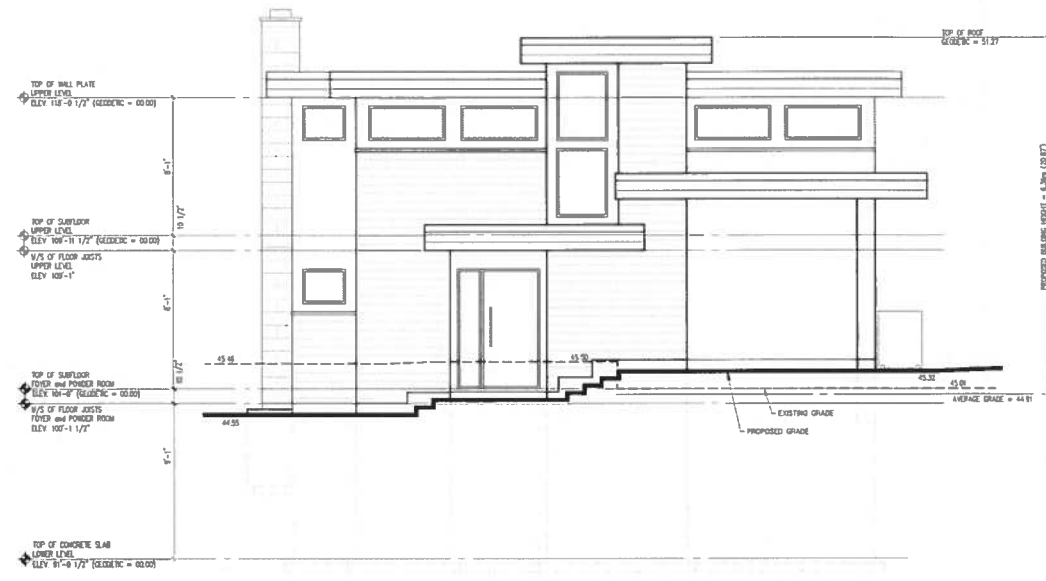


House 'A'
Front (South) Elevation

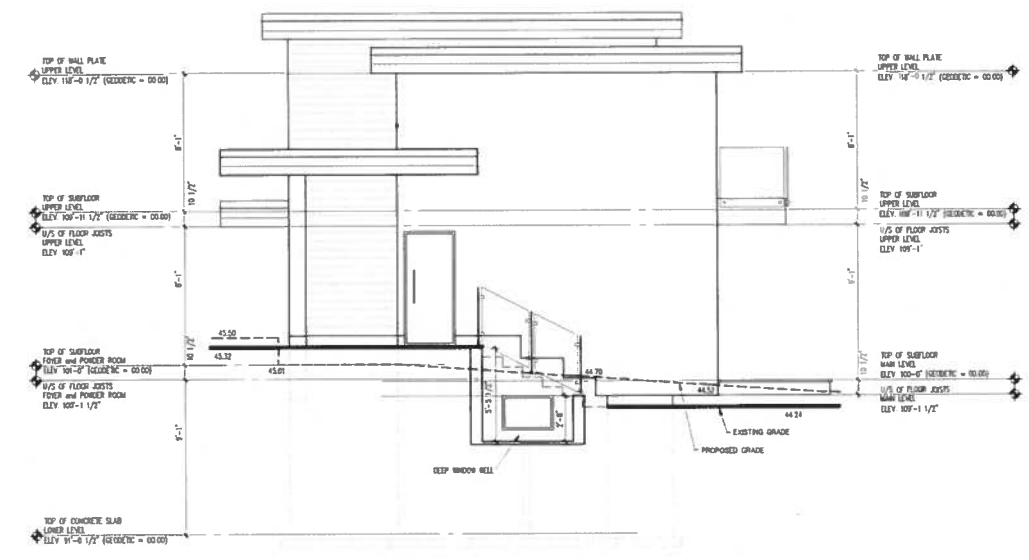

House 'A'
Right Side (East) Elevation



House 'A'
Rear (North) Elevation

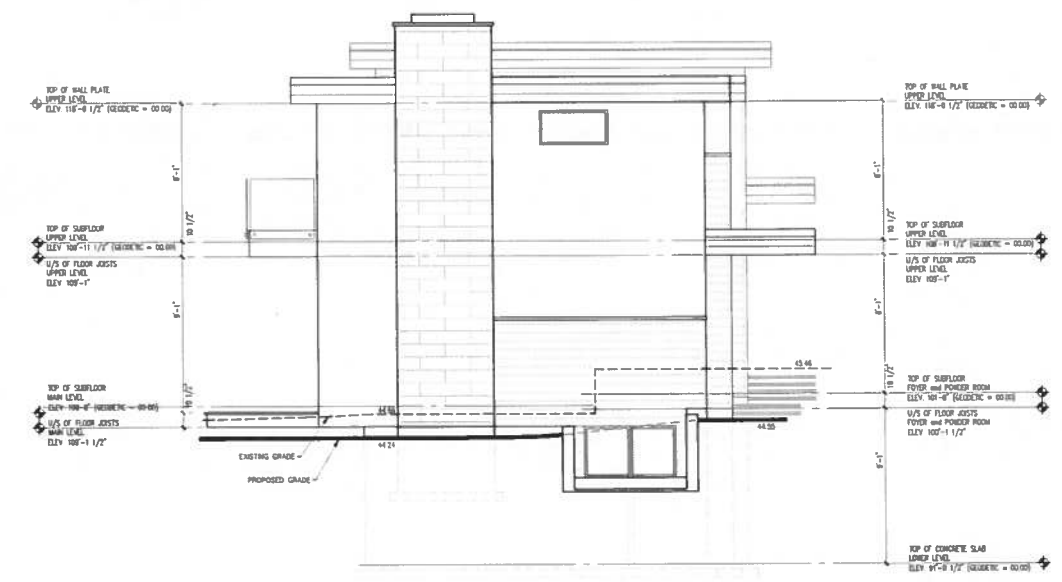

House 'A'
Left Side (West) Elevation

RECEIVED
AUG 21 2019

The designer is not responsible for errors and omissions in these drawings that constitute legal matters in the British Columbia Building Code, Local Ordinances, the City of Vancouver's zoning bylaws, all applicable provincial, municipal and federal laws and regulations and shall remain the responsibility of the Designer. Drawn by: Chris Pinner 25-507 Avenue Road Victoria, British Columbia (250) 363-3800	REVISIONS: AUGUST, 2019 - BASED ON REZONING	PROJECT: 4585 CORDOVA BAY ROAD VICTORIA, BRITISH COLUMBIA REZONING PROPOSAL	STATUS: REZONING PLAN DRG: AMITY FILE: FULP/AM DISTRICT OF SHERBROOKE SCALE: 1/4"=1'-0" DWN BY: CDO DATE: 06/14/2019 JOB No:
	AMITY CONSTRUCTION 448, 450, 452, 454	SHEET No: A2.3	TITLE: House 'B' Proposed Elevations