

PLAN VIEW



**PROPOSED
PARK
ADDITION**
5696 sq.m.
51% of the Property


**5117
DEL MONTE
AVENUE
SAANICH B.C.**

drawing #
7596

scale

drawn by
JDF / NS

LEGEND:
 TREES TO BE REMOVED
 TREES TO REMAIN

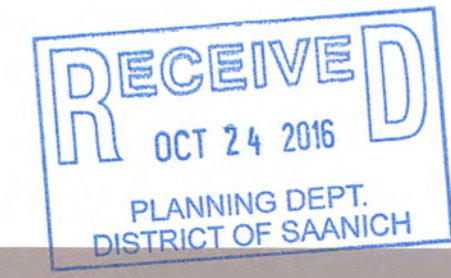


**VICTORIA
DESIGN
GROUP**

#103 891
ATTREE AVENUE
VICTORIA, B.C.
V9B 0A6
PH: 250.382.7374
FAX: 250.382.7364

5117 del monte avenue

Date: 7/9/16

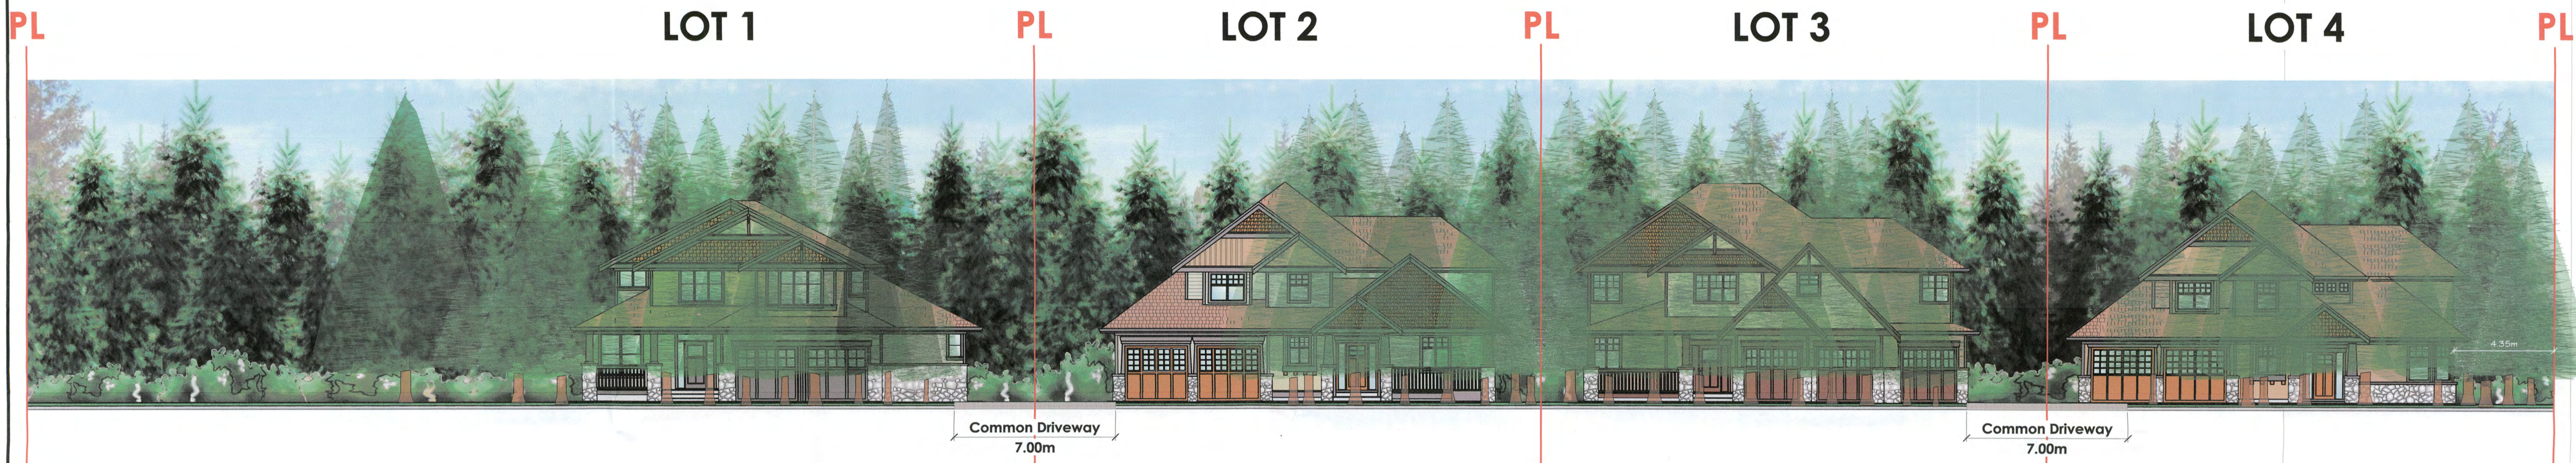



Del Monte Avenue Streetscape

5117
DEL MONTE
AVENUE
SAANICH B.C.

drawing #
7596

scale

drawn by
JDF / NS

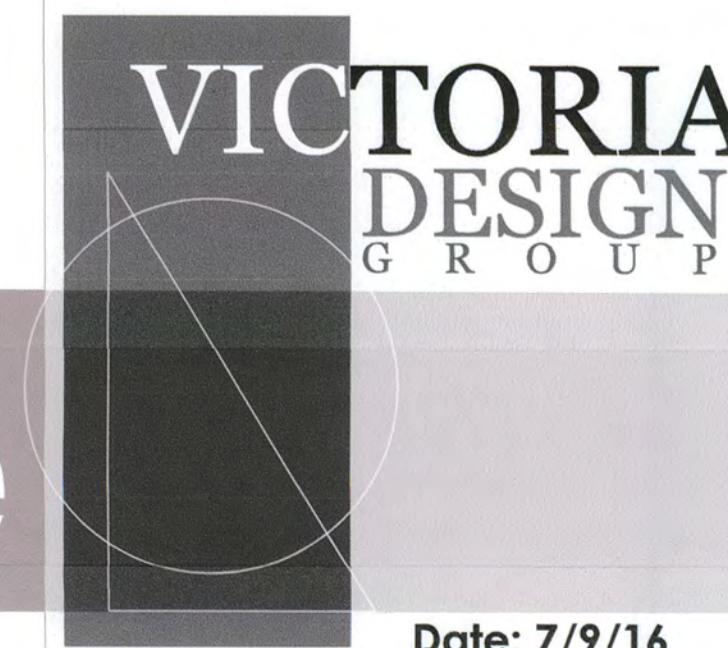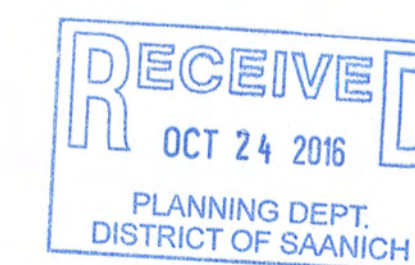

Date: 7/9/16


#103 891
ATTREE AVENUE
VICTORIA, B.C.
V9B 0A6

PH: 250.382.7374
FAX: 250.382.7364

5117 del monte avenue

ELEVATIONS

WWW.VICTORIADDESIGNGROUP.CA

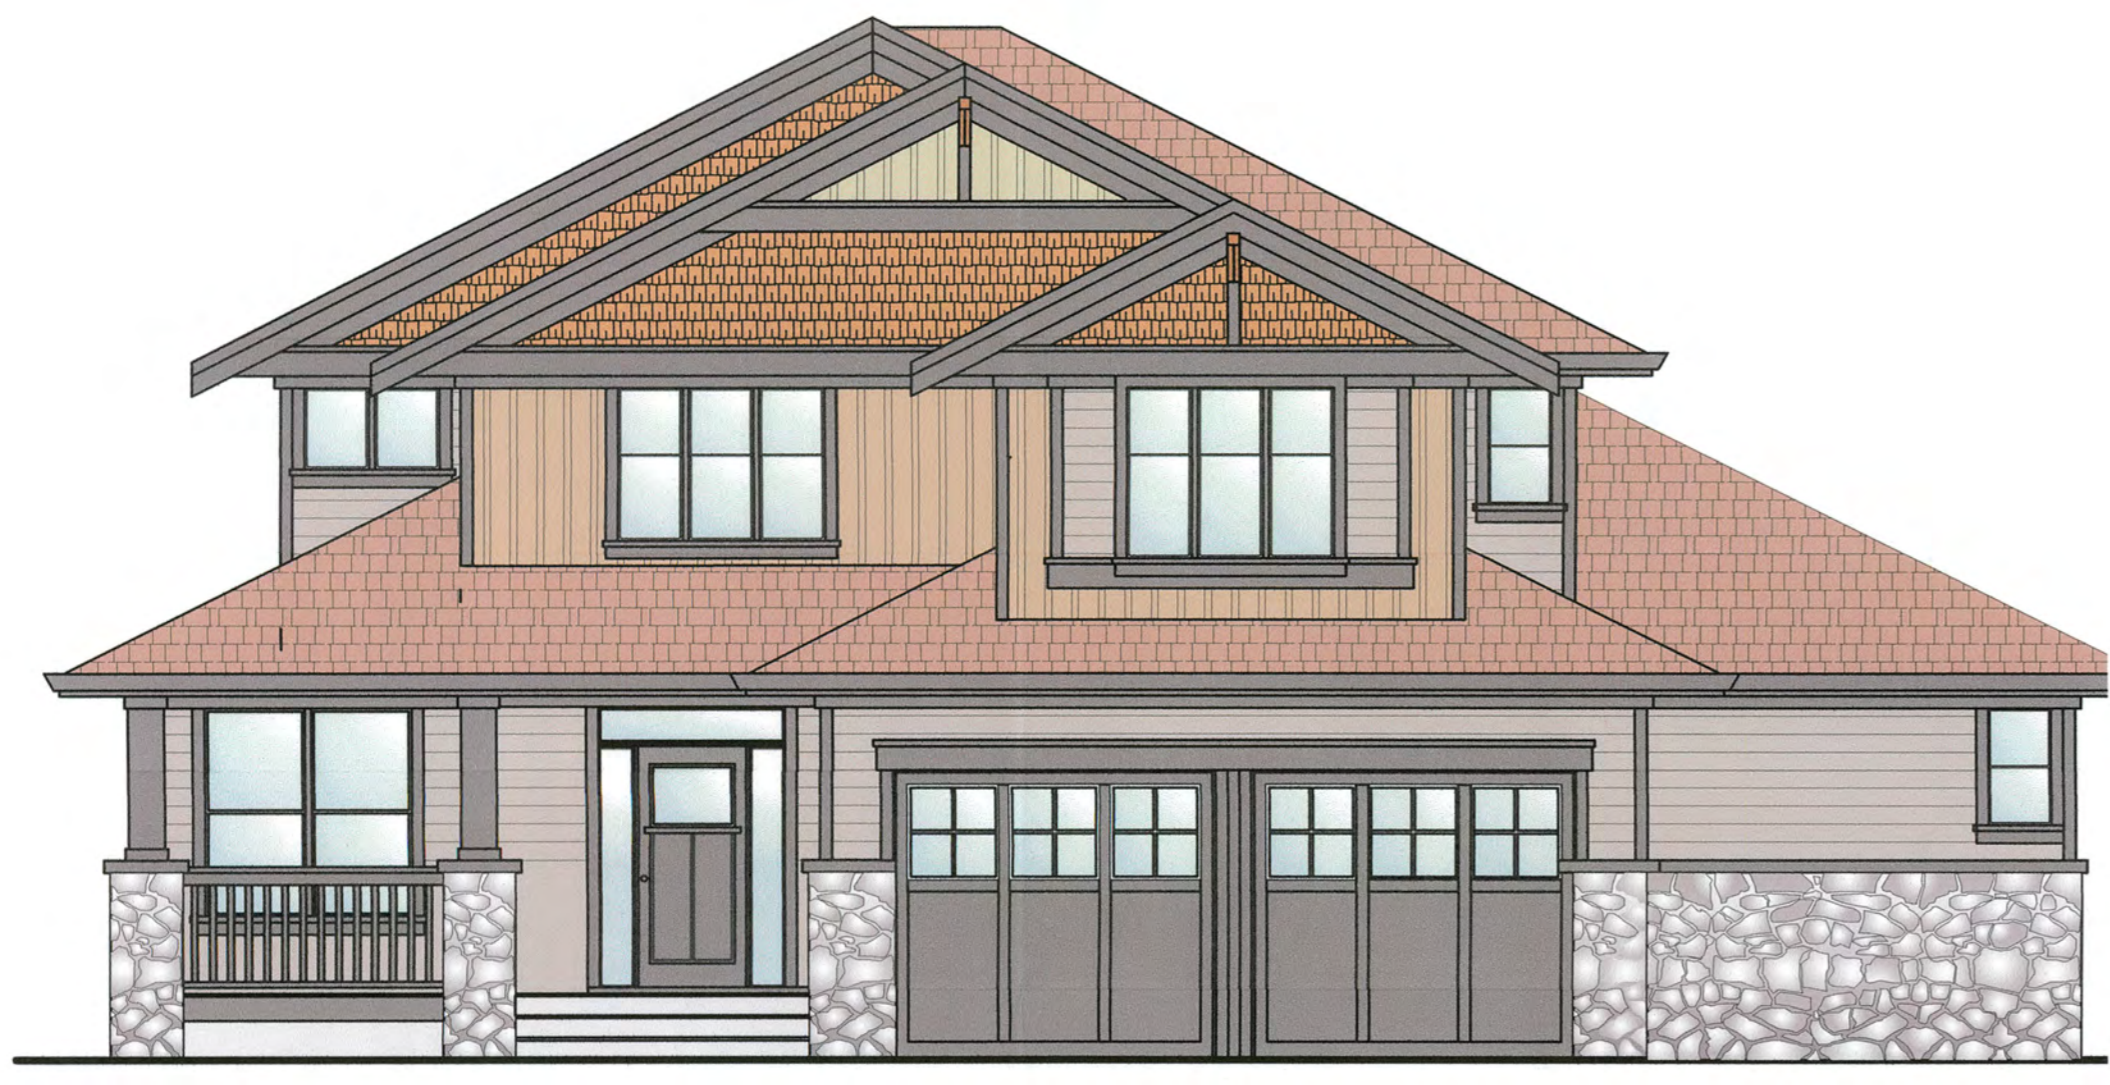

FRONT ELEVATION

Lot 1



FRONT ELEVATION

Lot 2



FRONT ELEVATION

Lot 3



FRONT ELEVATION


Lot 4

**5117
DEL MONTE
AVENUE
SAANICH B.C.**

drawing #
7596

scale

drawn by
JDF / NS

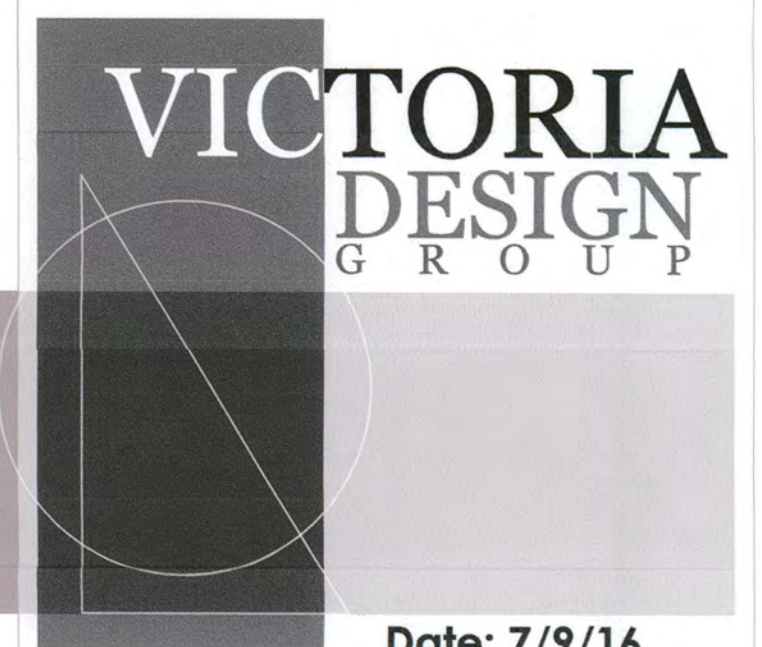

Date: 7/9/16

#103 891
ATTREE AVENUE
VICTORIA, B.C.
V9B 0A6
PH: 250.382.7374
FAX: 250.382.7364

5117 del monte avenue

7596: 5117 DEL MONTE AVENUE SAANICH B.C.