



Site Plan of Proposed Subdivision of Lot 10, Block 7,  
Section 49, Victoria District, Plan 1178.  
'District of Saanich'

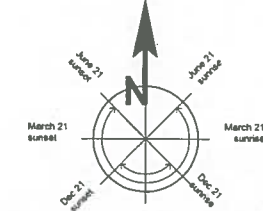

Copyright reserved.  
This plan and design is and remains the exclusive property of Aspire Custom Designs Ltd. and cannot be used in whole or in part without the written consent of Aspire Custom Designs Ltd. These drawings are not to be scaled off. The client must confirm all building material sizes before ordering or purchasing. Any discrepancies noted on the drawing must be reported to Aspire Custom Designs Ltd. immediately. Aspire Custom Designs Ltd. reserves the right to recall drawings from any local municipality, city or jurisdiction.

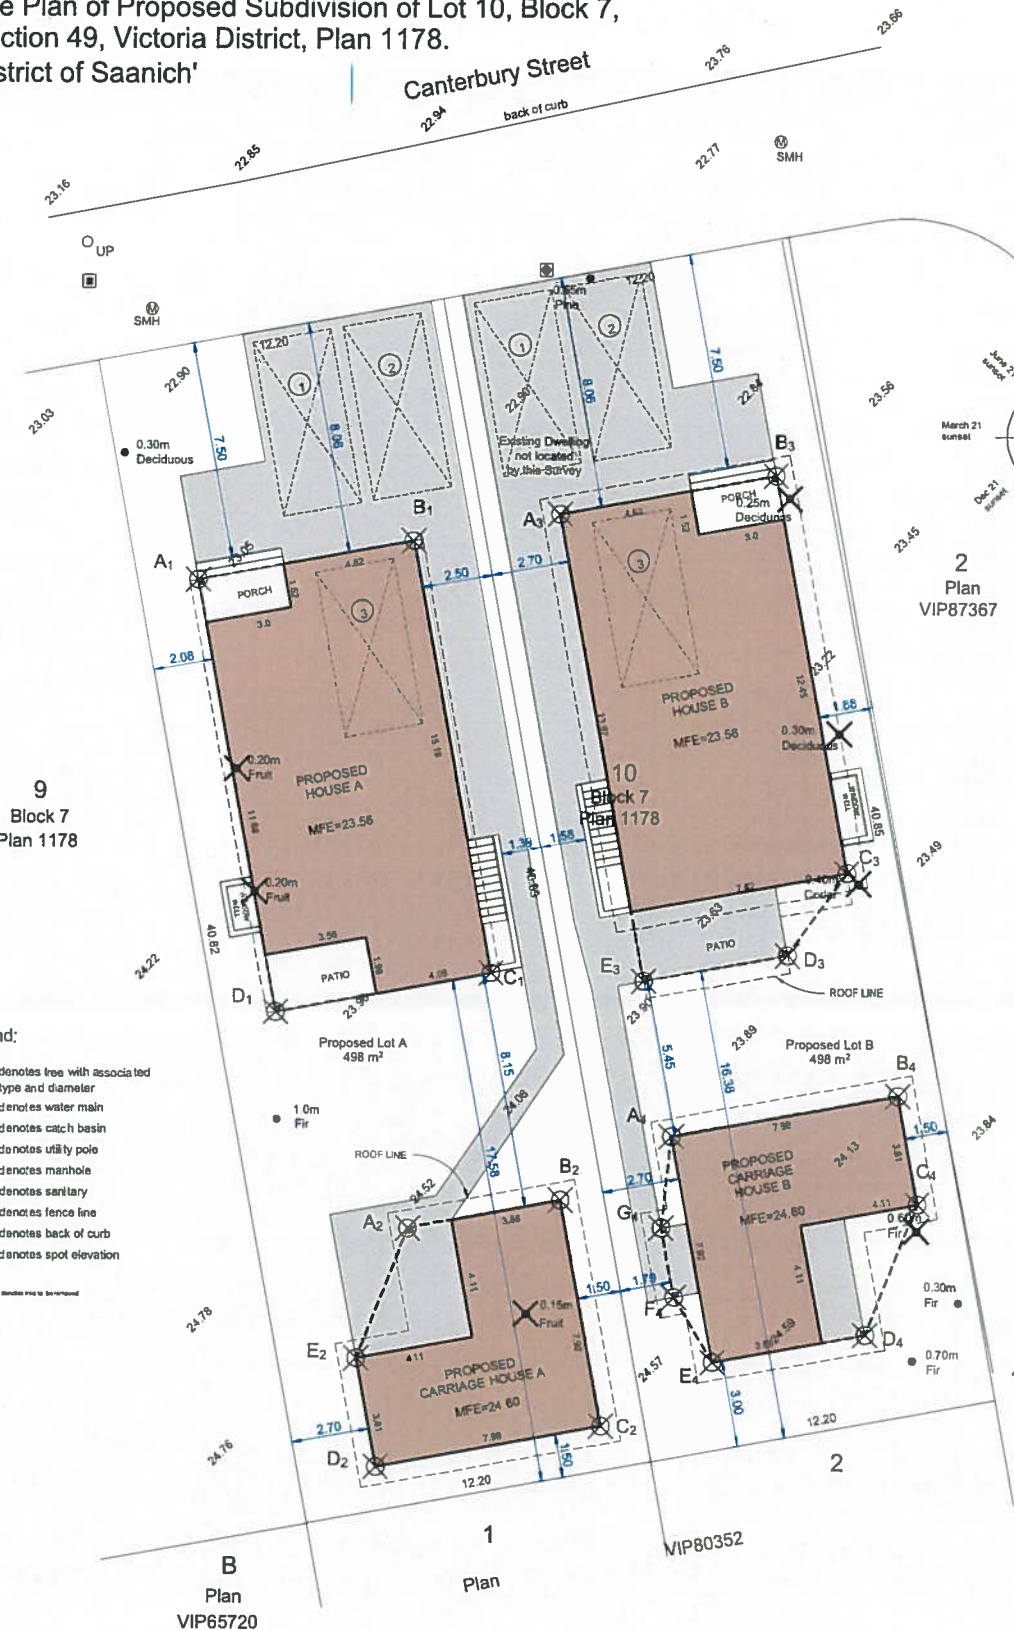

2  
Plan  
VIP87367

Current Zone= RS-6 (Single Family Dwelling)  
Proposed Zone= RS-2 (Single Family Dwelling)

Setbacks:  
Front = 6.0 m  
Interior Side = 1.50 m minimum (sum not less than 4.50 m)  
Rear = 7.50 m (sum of front and back not less than 15.0 m)

- Legend:
- ⊙ 5 denotes tree with associated type and diameter
  - ⊕ denotes water main
  - ⊞ denotes catch basin
  - UP denotes utility pole
  - ⊙ denotes manhole
  - SMH denotes sanitary
  - denotes fence line
  - denotes back of curb
  - denotes spot elevation
  - ✕ denotes hole to be drilled

SITE PLAN  
1 : 100

B  
Plan  
VIP65720

1  
Plan

MIP80352



No.	Date	Appr.	Revision/Notes
1	21.09.21		Partial set

Aspire Custom Designs	
1145 Don Street	
Victoria BC Canada V8M 3L3	
1-800-735-4100	

665 CANTERBURY ST	
LOT A - HOUSE A	

SITE PLAN	
2021-09	
L. Scale	1/4" = 1' or as noted
S. Scale	
Sheet No.	A1