





ASPIRE CUSTOM DESIGNS
 Copyright reserved.
 The plan and design is and remains at all times the exclusive property of Aspire Custom Designs. List and cannot be used in whole or in part without the prior written consent. These drawings are not to be scaled off. The client must confirm all building material sizes before ordering or purchasing. Any discrepancies noted on the drawing must be reported to Aspire Custom Designs Ltd. immediately. Aspire Custom Designs reserves the right to recall drawings from any local municipality, city or jurisdiction.

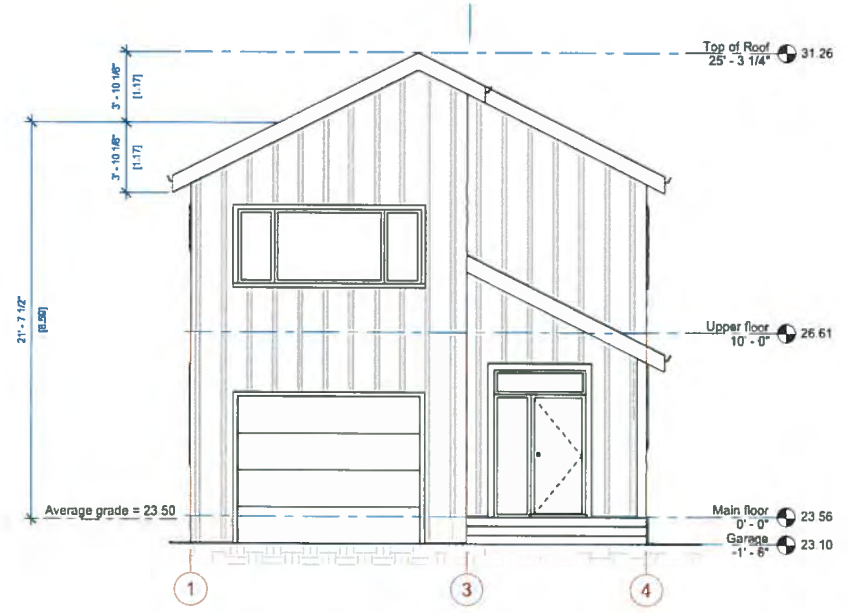


FRONT ELEVATION (NORTH)
 1/4" = 1'-0"

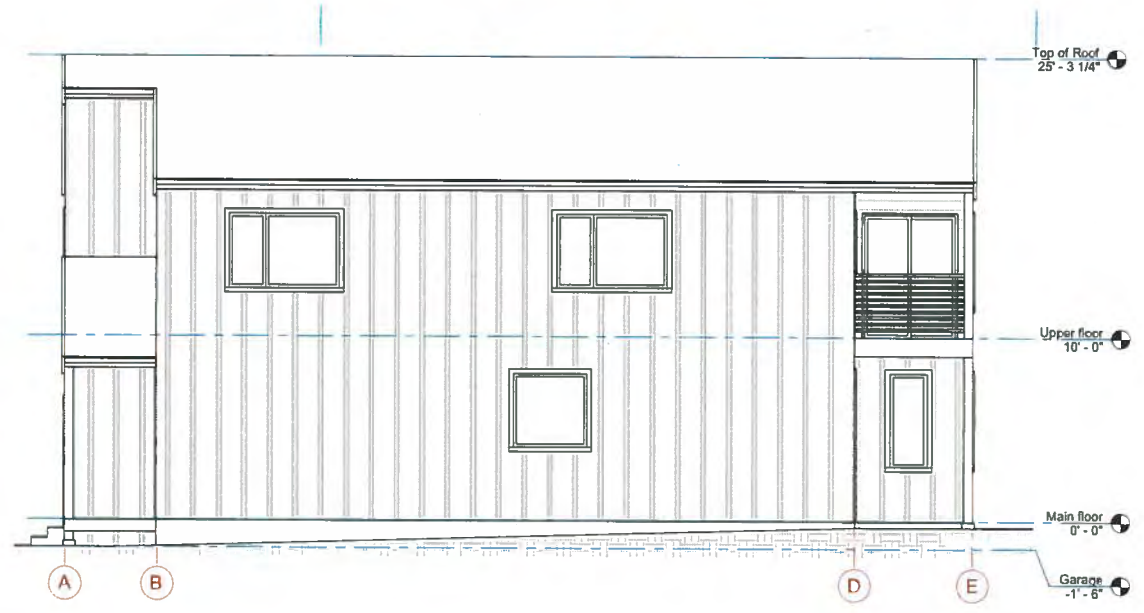

WEST ELEVATION
 1/4" = 1'-0"



EAST ELEVATION
 1/4" = 1'-0"

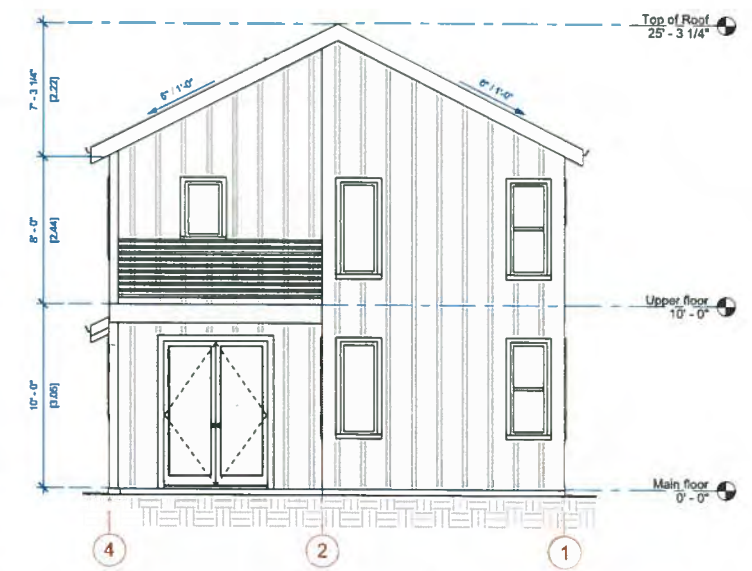

REAR ELEVATION (SOUTH)
 1/4" = 1'-0"

No.	Date	Appr.	Revision/Status
A	21-08-11		Permit set

Aspire Custom Designs 1101 Blue Street Victoria BC Canada V8K 1S2 Telephone: 250-470-8000	
665 CANTERBURY ST LOT A - HOUSE A	
ELEVATIONS	
Drawn by: [Name] Checked by: [Name]	Date: 2021-10-28 Scale: 1/4" = 1'-0" (as noted)
A3.0	

RECEIVED
 NOV 17 2021
 PLANNING DEPT.
 DISTRICT OF SAANICH

