


- LIGHTING**
- L-1
 - L-2 EXISTING CARRIAGE STYLE SWITCH & MOTION DOWN
 - L-3 DIRECTION
 - L-4
 - L-5


PROPOSED FRONT ELEVATION

SCALE @ 1/4" = 1'

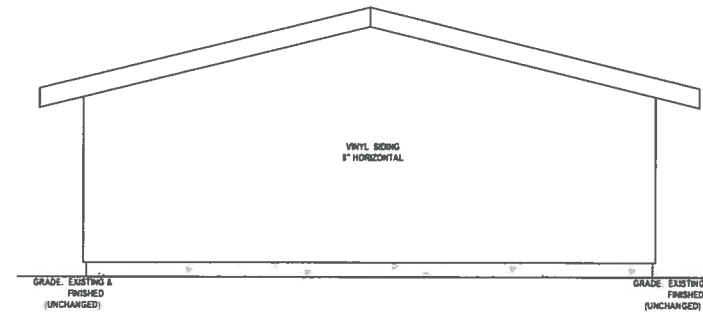


PROPOSED LEFT SIDE ELEVATION

SCALE @ 1/4" = 1'

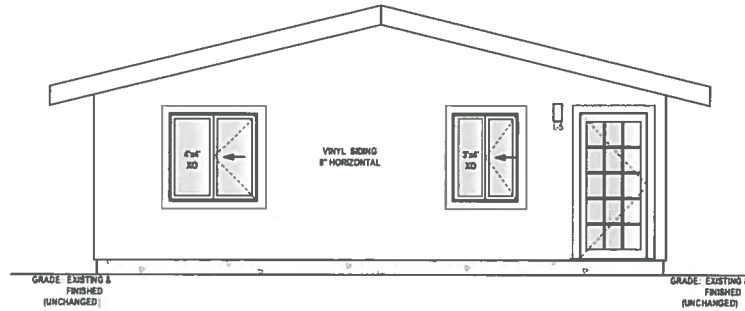


PROPOSED RIGHT SIDE ELEVATION

SCALE @ 1/4" = 1'

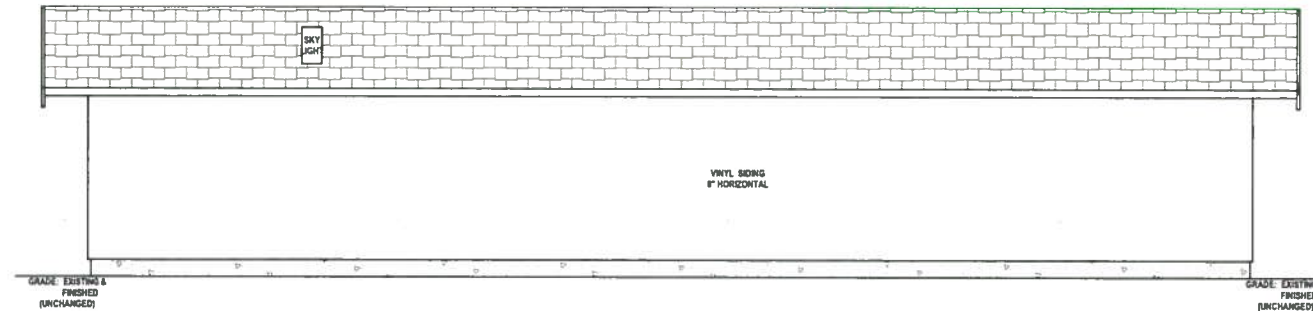

PROPOSED REAR ELEVATION

SCALE @ 1/4" = 1'

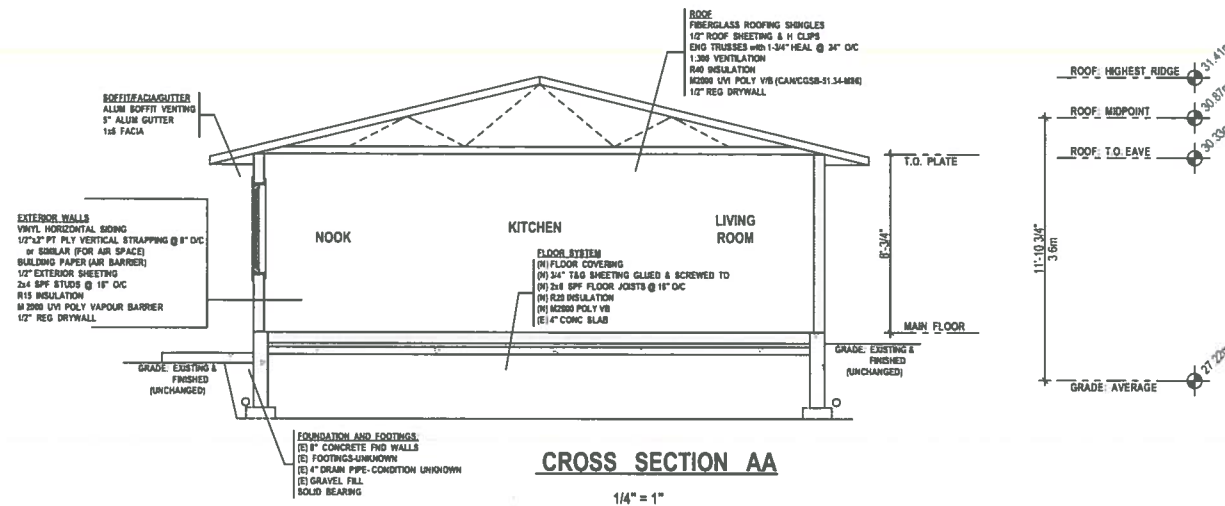

CROSS SECTION AA

1/4" = 1'



AJB HOME DESIGN Ltd.
 Supplying Architectural Design & Drafting Services
 Designing A House To Create A Home

314-563 Goldstream Ave. Victoria BC V9B 2W9
 Office 750-585-0858
 email ajb@homedesign.ca Web ajbhomedesign.com

NOTE TO PRINTERS
 AJB Home Design gives it's consent for the bearer of these plans to make copies of

NO.	DATE	DESCRIPTION
1	Mar 1/21	Initial Project Review Drawings For Sailed to review and supply an initial list of items they find needs to be addressed
2	May 27/21	1st Garden Suite DP Drawings

PROJECT TYPE
 UPGRADES TO LEGALIZE EXISTING NON PERMITTED GARDEN SUITE WITH GARAGE

SITE: 734 ROGERS AVE.

FOR: MADELUNG

DRAWN BY: Alan Bisson

PAGE NO.
 A 1 of 2