



PROPOSED FRONT ELEVATION
SCALE @ 1/4" = 1'


- LIGHTING**
- L-1 EXISTING CARRIAGE
 - L-2 EXISTING CARRIAGE
 - L-3 STYLE SWITCH & MOTION SENSOR
 - L-4 DIRECTION
 - L-4

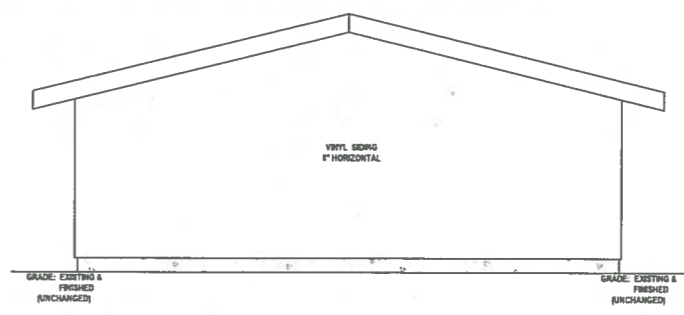


PROPOSED LEFT SIDE ELEVATION
SCALE @ 1/4" = 1'

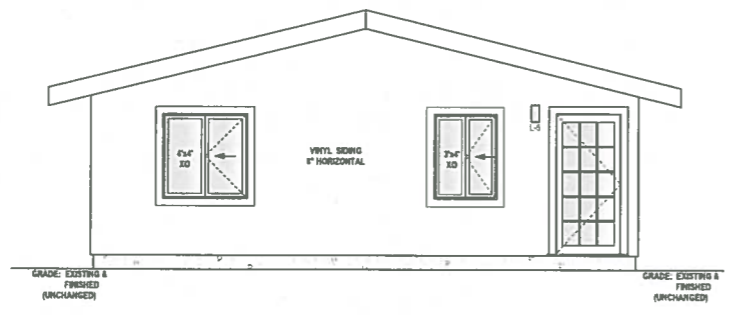

PROPOSED RIGHT SIDE ELEVATION
SCALE @ 1/4" = 1'

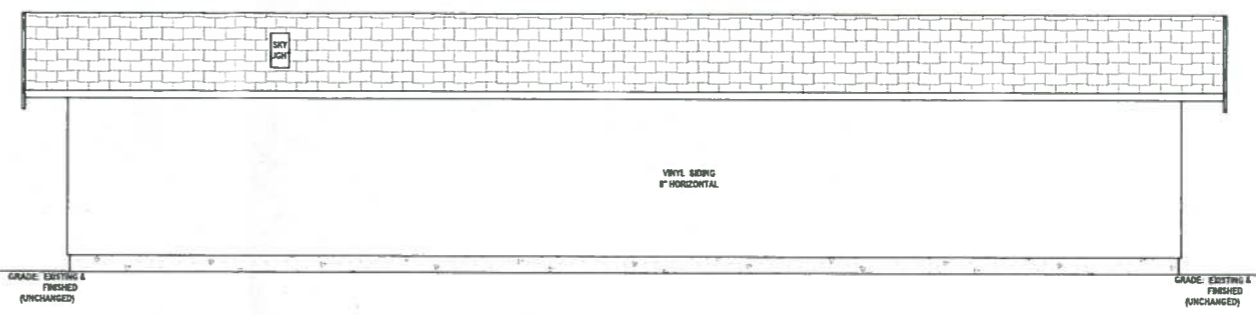

PROPOSED REAR ELEVATION
SCALE @ 1/4" = 1'

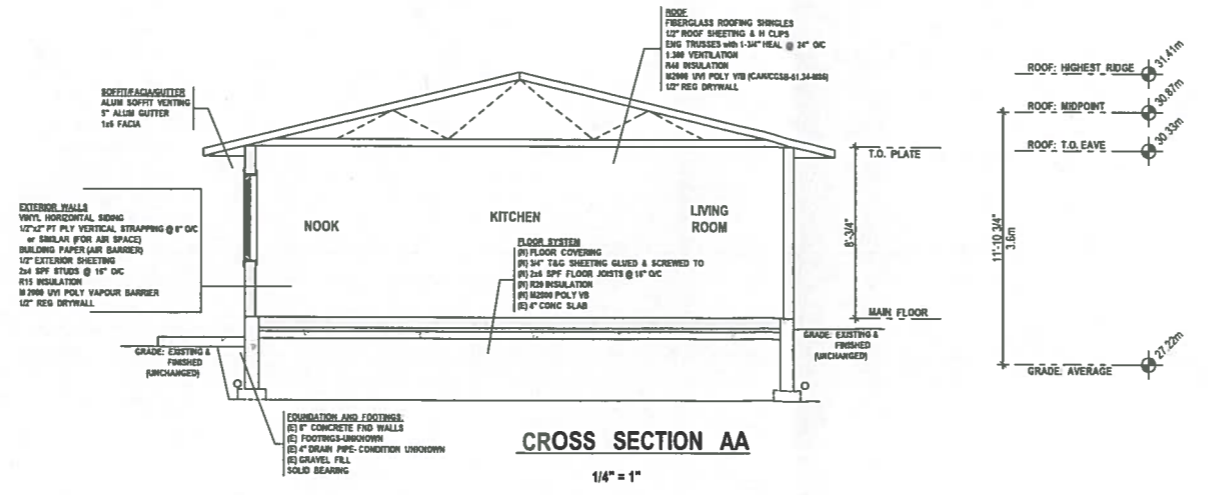

CROSS SECTION AA
1/4" = 1'

AJB HOME DESIGN Ltd.
Supplying Architectural Design & Drafting Services
Designing A House To Create A Home

314-683 Goldstream Ave. Victoria BC V8B 2W9
Office 250-585-0858
email: ajb@home-design.com website: ajbhome-design.com

NOTE TO PRINTERS
AJB Home Design gives its consent for the bearer of these plans to make copies of.

NO	DATE	DESCRIPTION
1	Mar 1/21	Initial Project Review Drawings. For Searcher to review and supply an initial list of items they find needs to be addressed.
2	May 27/21	1st Garden Suite DP Drawings.

PROJECT TYPE
UPGRADES TO LEGALIZE EXISTING NON PERMITTED GARDEN SUITE WITH GARAGE

SITE: 734 ROGERS AVE.

FOR: MADELUNG

DRAWN BY: Alan Bisson

PAGE NO. A 1 of 2

