


3 NORTH ELEVATION  
SCALE = 1:100

Exterior Materials	
1	Polystyrene Insulated Panels
2	Polystyrene Insulated Panels
3	TSG Cores
4	Polystyrene Insulated Panels
5	Polystyrene Insulated Panels
6	Cladding
7	Architectural Concrete

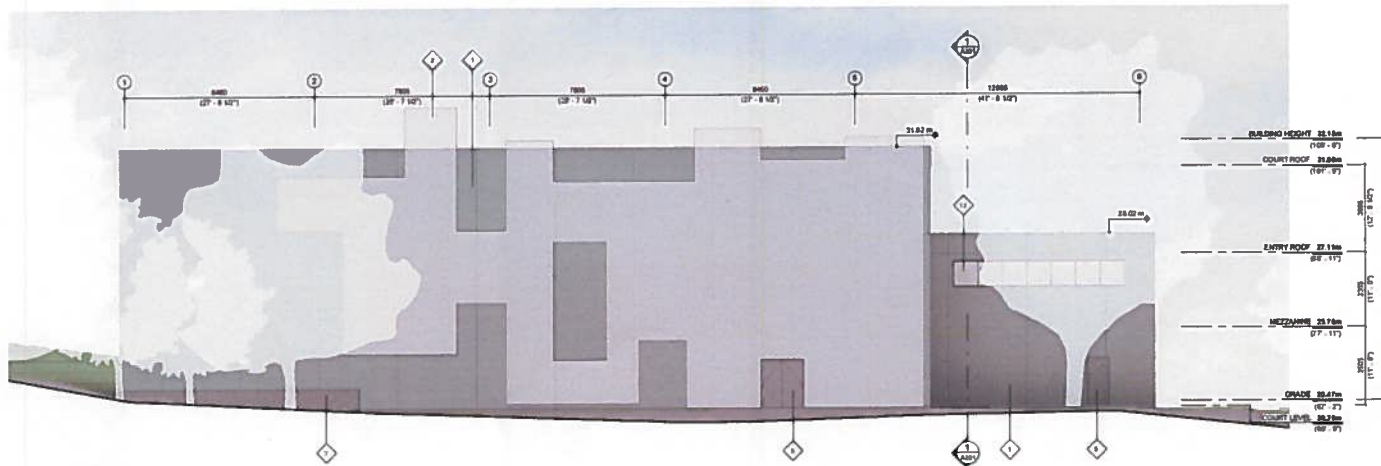

4 SOUTH ELEVATION  
SCALE = 1:100

NO.	DESCRIPTION	DATE
1	DATE CHANGE BY PERSON & NUMBER	DATE
2	DATE CHANGE BY PERSON & NUMBER	DATE
3	DATE CHANGE BY PERSON & NUMBER	DATE




CASCADIA ARCHITECTS INC


Copyright reserved. These drawings and the associated documents are the property of Cascadia Architects Inc. All rights reserved. No part of these drawings may be reproduced or transmitted in any form or by any means electronic or mechanical, including photocopying, recording, or by any information storage and retrieval system, without the prior written permission of Cascadia Architects Inc.

Project	
CORDOVA BAY COMMUNITY CLUB	
Cordova Bay Community Club	
941 BUTCLIFFE ROAD	
Sheet Name	
ELEVATIONS	
Date	March 17th, 2020
Scale	As Indicated
Project #	1901
Revision	2
Revision	A201

RECEIVED  
MAR 31 2020  
PLANNING DEPT.

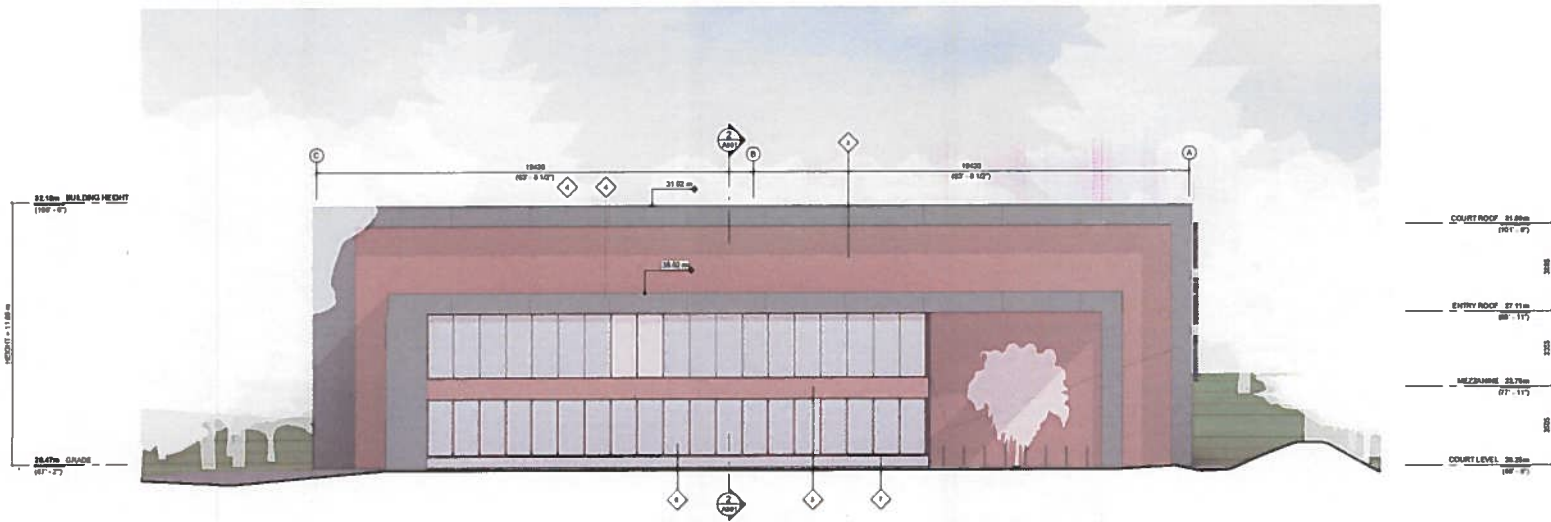

1 EAST ELEVATION  
SCALE = 1 : 100

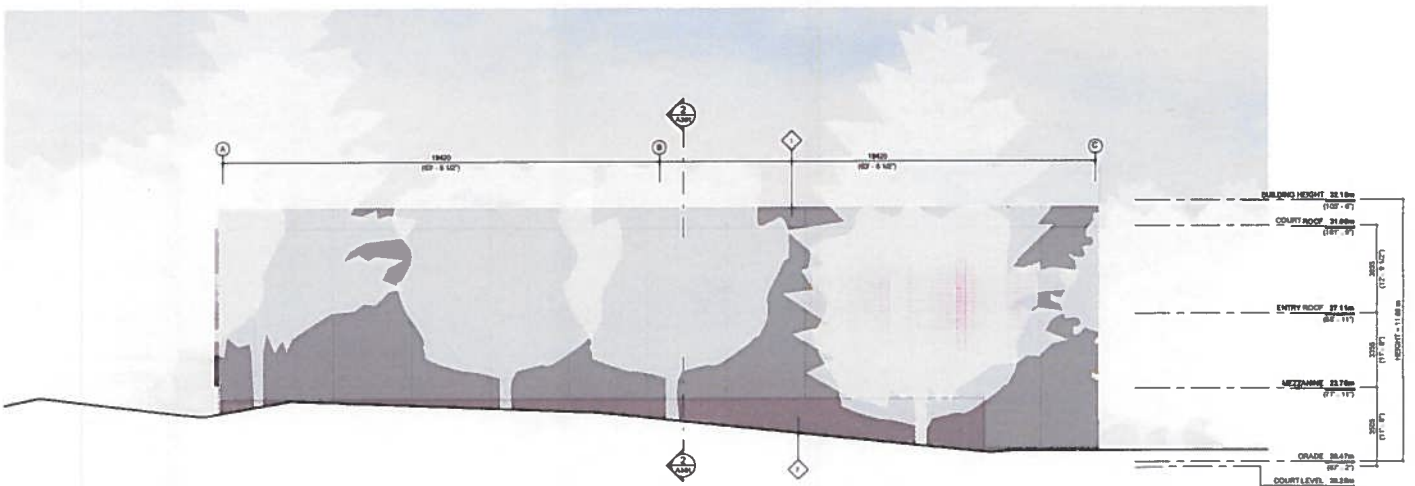

2 WEST ELEVATION  
SCALE = 1 : 100

**Exterior Materials**

1. Prefinished Insulated Panels
2. Prefinished Metal Panels
3. SSJ Corbin
4. Prefinished Metal Plating
5. Painted Metal Door
6. Clamping
7. Prefinished Casework

NO	DESCRIPTION	DATE
1	2015 (Issued for Permit & Revisions)	June 27, 2015
2	2016 (Final for Permit & Revisions)	June 28, 2016



CASCADIA ARCHITECTS INC

Copyright reserved. These drawings and the design information herein are the sole property of Cascadia Architects Inc. All other contents, the material property of Cascadia Architects Inc. Cascadia Architects Inc. is not responsible for the accuracy or completeness of the information contained herein. It is the user's responsibility to verify the accuracy of the information before use.

Project		CORDOVA BAY COMMUNITY CLUB	
Client		Cordova Bay Community Club	
Address		941 BUTCLIFFE ROAD	
Sheet Name		ELEVATIONS	
Date	March 17th, 2020	Scale	As Indicated
Drawn	1901	Checked	1901
Approved	1	Approved	A202

RECEIVED  
MAR 31 2020  
PLANNING DEPT