




CONCEPT PLAN: TOLMIE AVE TO #3276 LINWOOD AVE

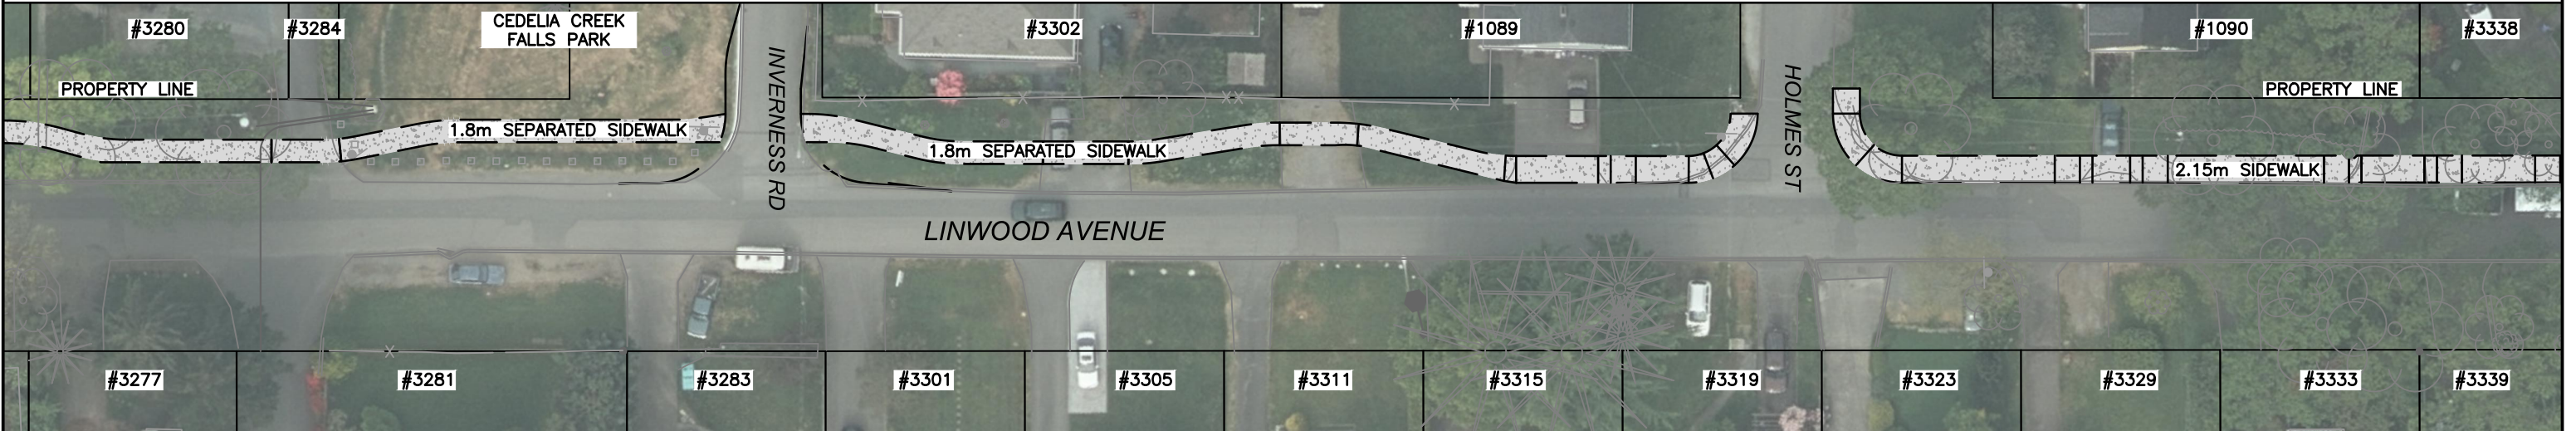

CONCEPT PLAN: #3280 TO #3338 LINWOOD AVE

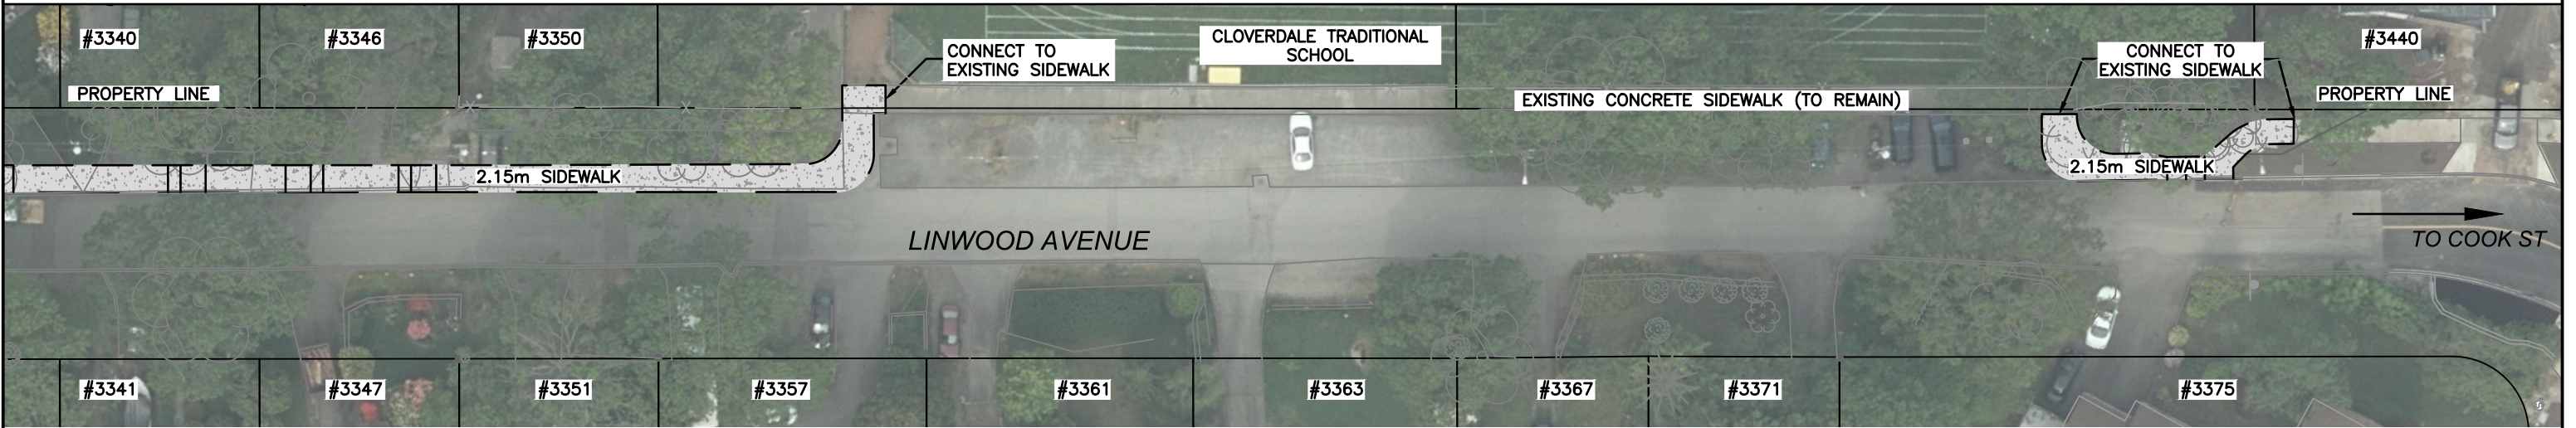

CONCEPT PLAN: #3340 TO #3440 LINWOOD AVE

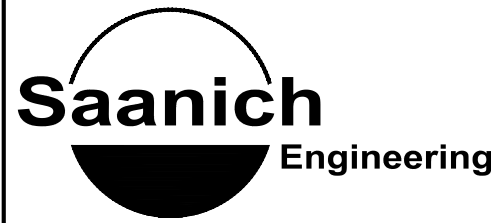

LINWOOD AVENUE SIDEWALK CONCEPT PLAN

**NOT FOR CONSTRUCTION
FOR DISCUSSION PURPOSES
ONLY**
October 25, 2016

OCTOBER 2016
SCALE 1:500
SHEET 1 OF 1