


Quadra Street

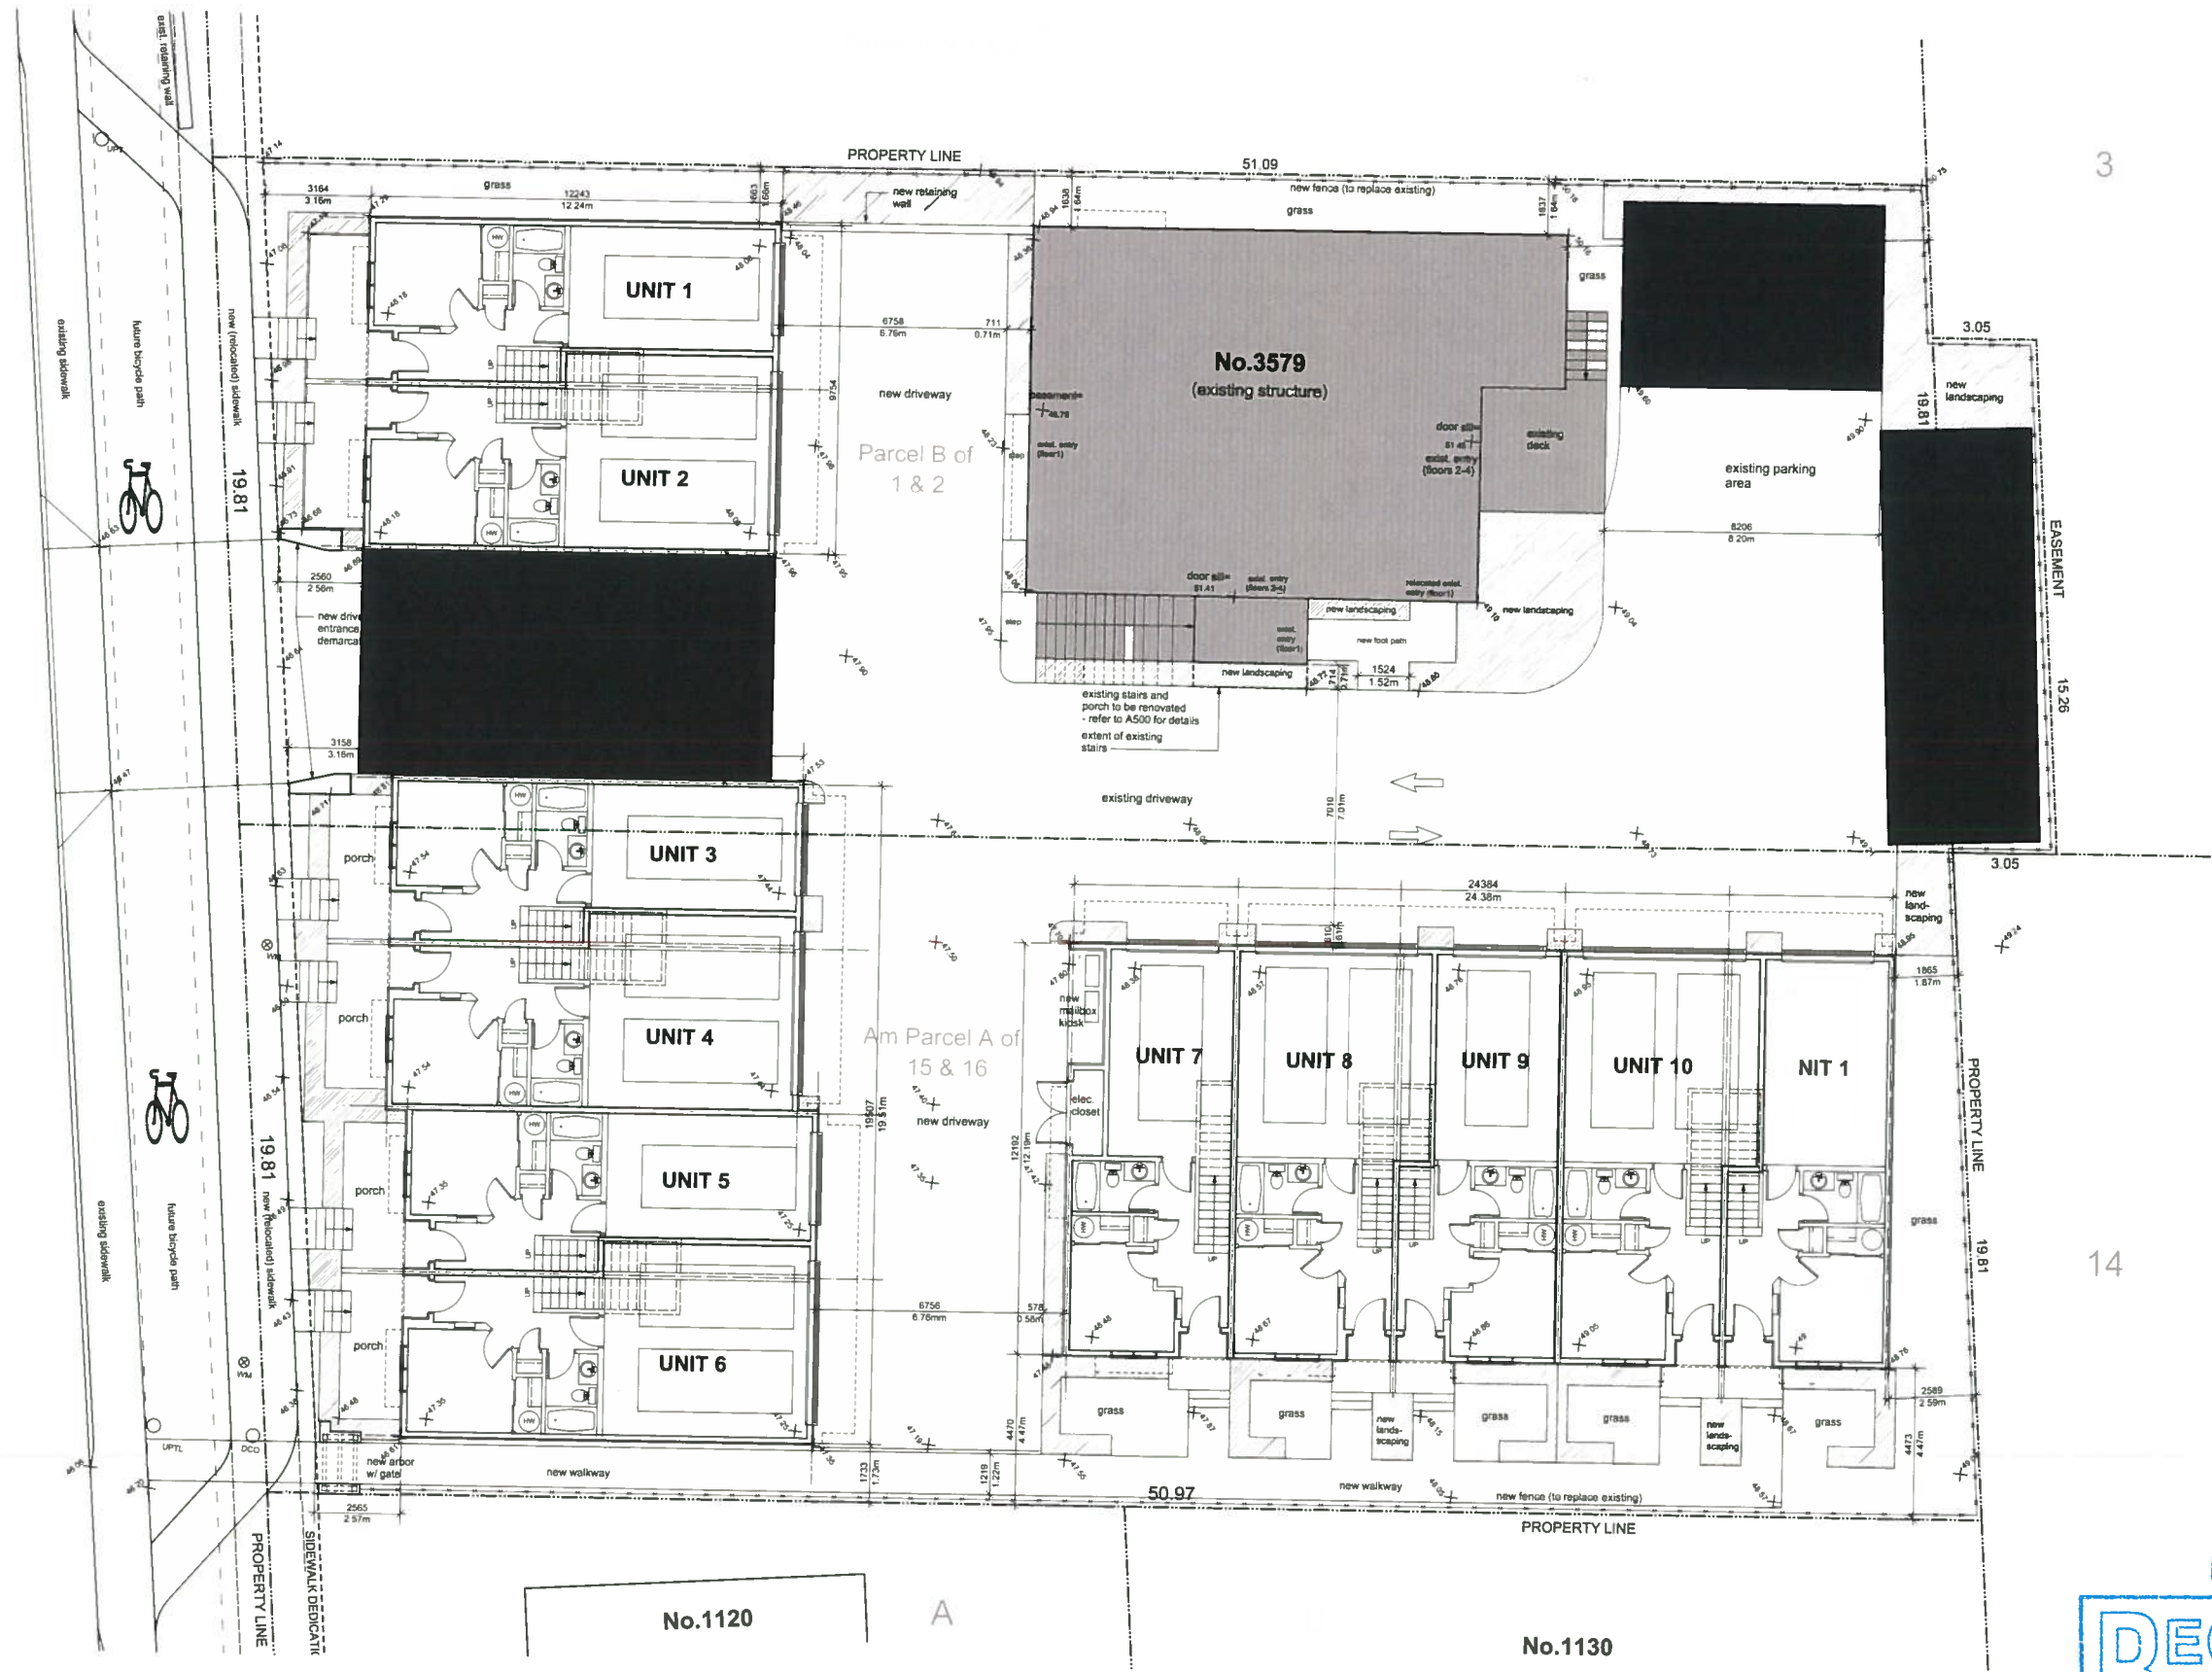

koka

visit :)
 koka architecture + design inc
 8 - 1009 Expo Boulevard
 Vancouver, BC
 V6Z 2V9

ring :)

1.604.678.5638

type :)

info : kokaarchitect.com
 joseph.m.kardum@kokaarchitect.com
 joseph.m.kardum



project north: true north:

scale:

11" x 17" = 1:200

22" x 34" = 1:100

notes:

This drawing package and design are copyright of koka architecture + design inc.

All work to conform to applicable building code and the authority having jurisdiction.

Refer to surveyor, authorities having jurisdiction, and utility companies for locations of underground services.

Refer to engineer's drawings for sizing of all structural items.

Refer to survey for all grade elevations.

All dimensions to be verified on site.

project number:

1941

project:

**quadra @
tattersall**

**ABSTRACT
developments**

civic address:

3561 - 3579 Quadra Street

legal description:

AMENDED PARCEL A (DD150552)
 OF LOTS 15 & 16, SECTION 62,
 VICTORIA DISTRICT, PLAN 1194

