


Sidewalk Adjoining Curb

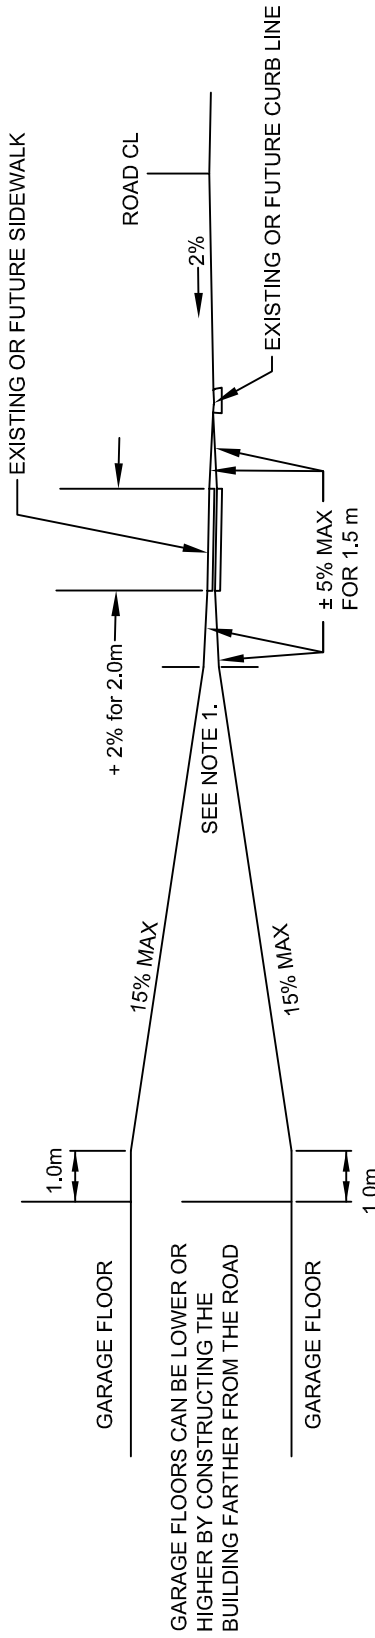

Separated Sidewalk

NOTES:

1. USE 1 m VERTICAL CURVE WHERE CHANGE IN GRADES EXCEEDS 5 %.